


g:\project\lak\13486\roadway\sheets\13486XS\_LINE.dgn 7/11/2008 7:54:43 AM dshoner

SEEDING	
END WIDTH	SQ. YDS.
302	
377	
75	
469	
94	
1148	

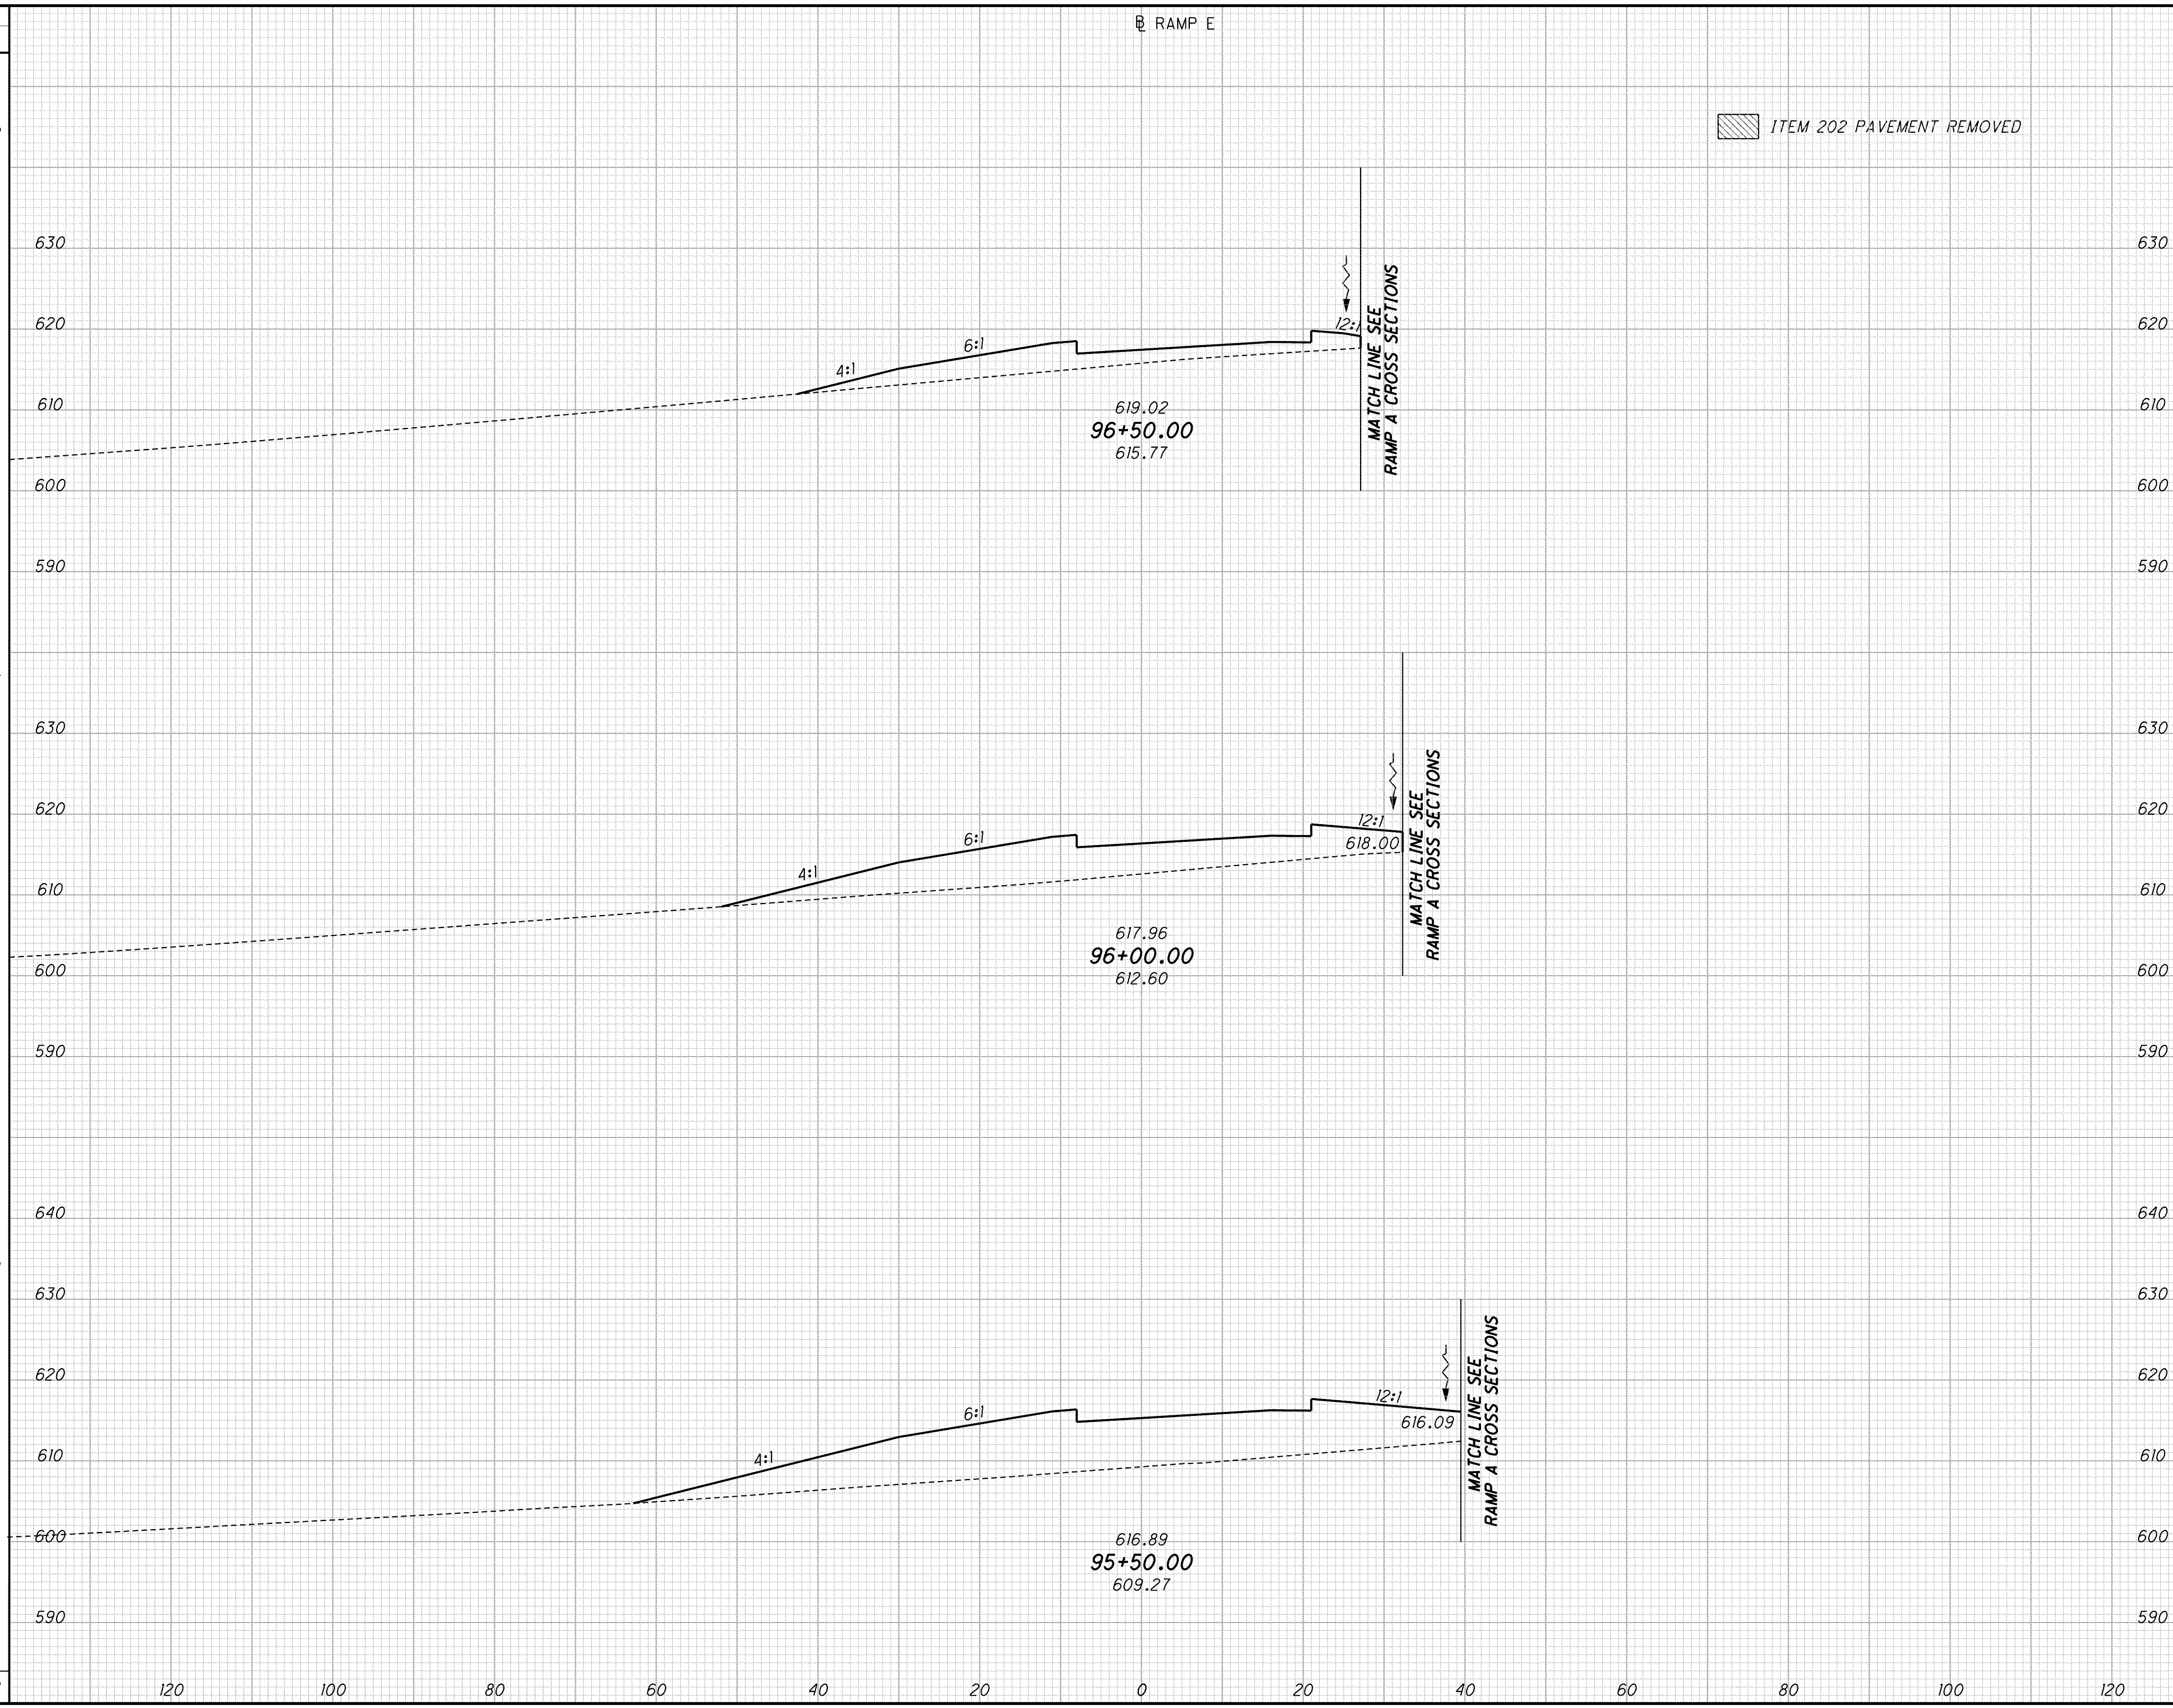

END AREA		VOLUME		CALCULATED TMA	CHECKED DES
CUT	FILL	CUT	FILL		
	133				
	288			390	
	518			746	
				1244	547
				2380	1679

CROSS SECTIONS - RAMP E  
STA. 95+50 TO STA. 97+00

LAK - 2 - 3.32