


RAMP E

ITEM 202 PAVEMENT REMOVED

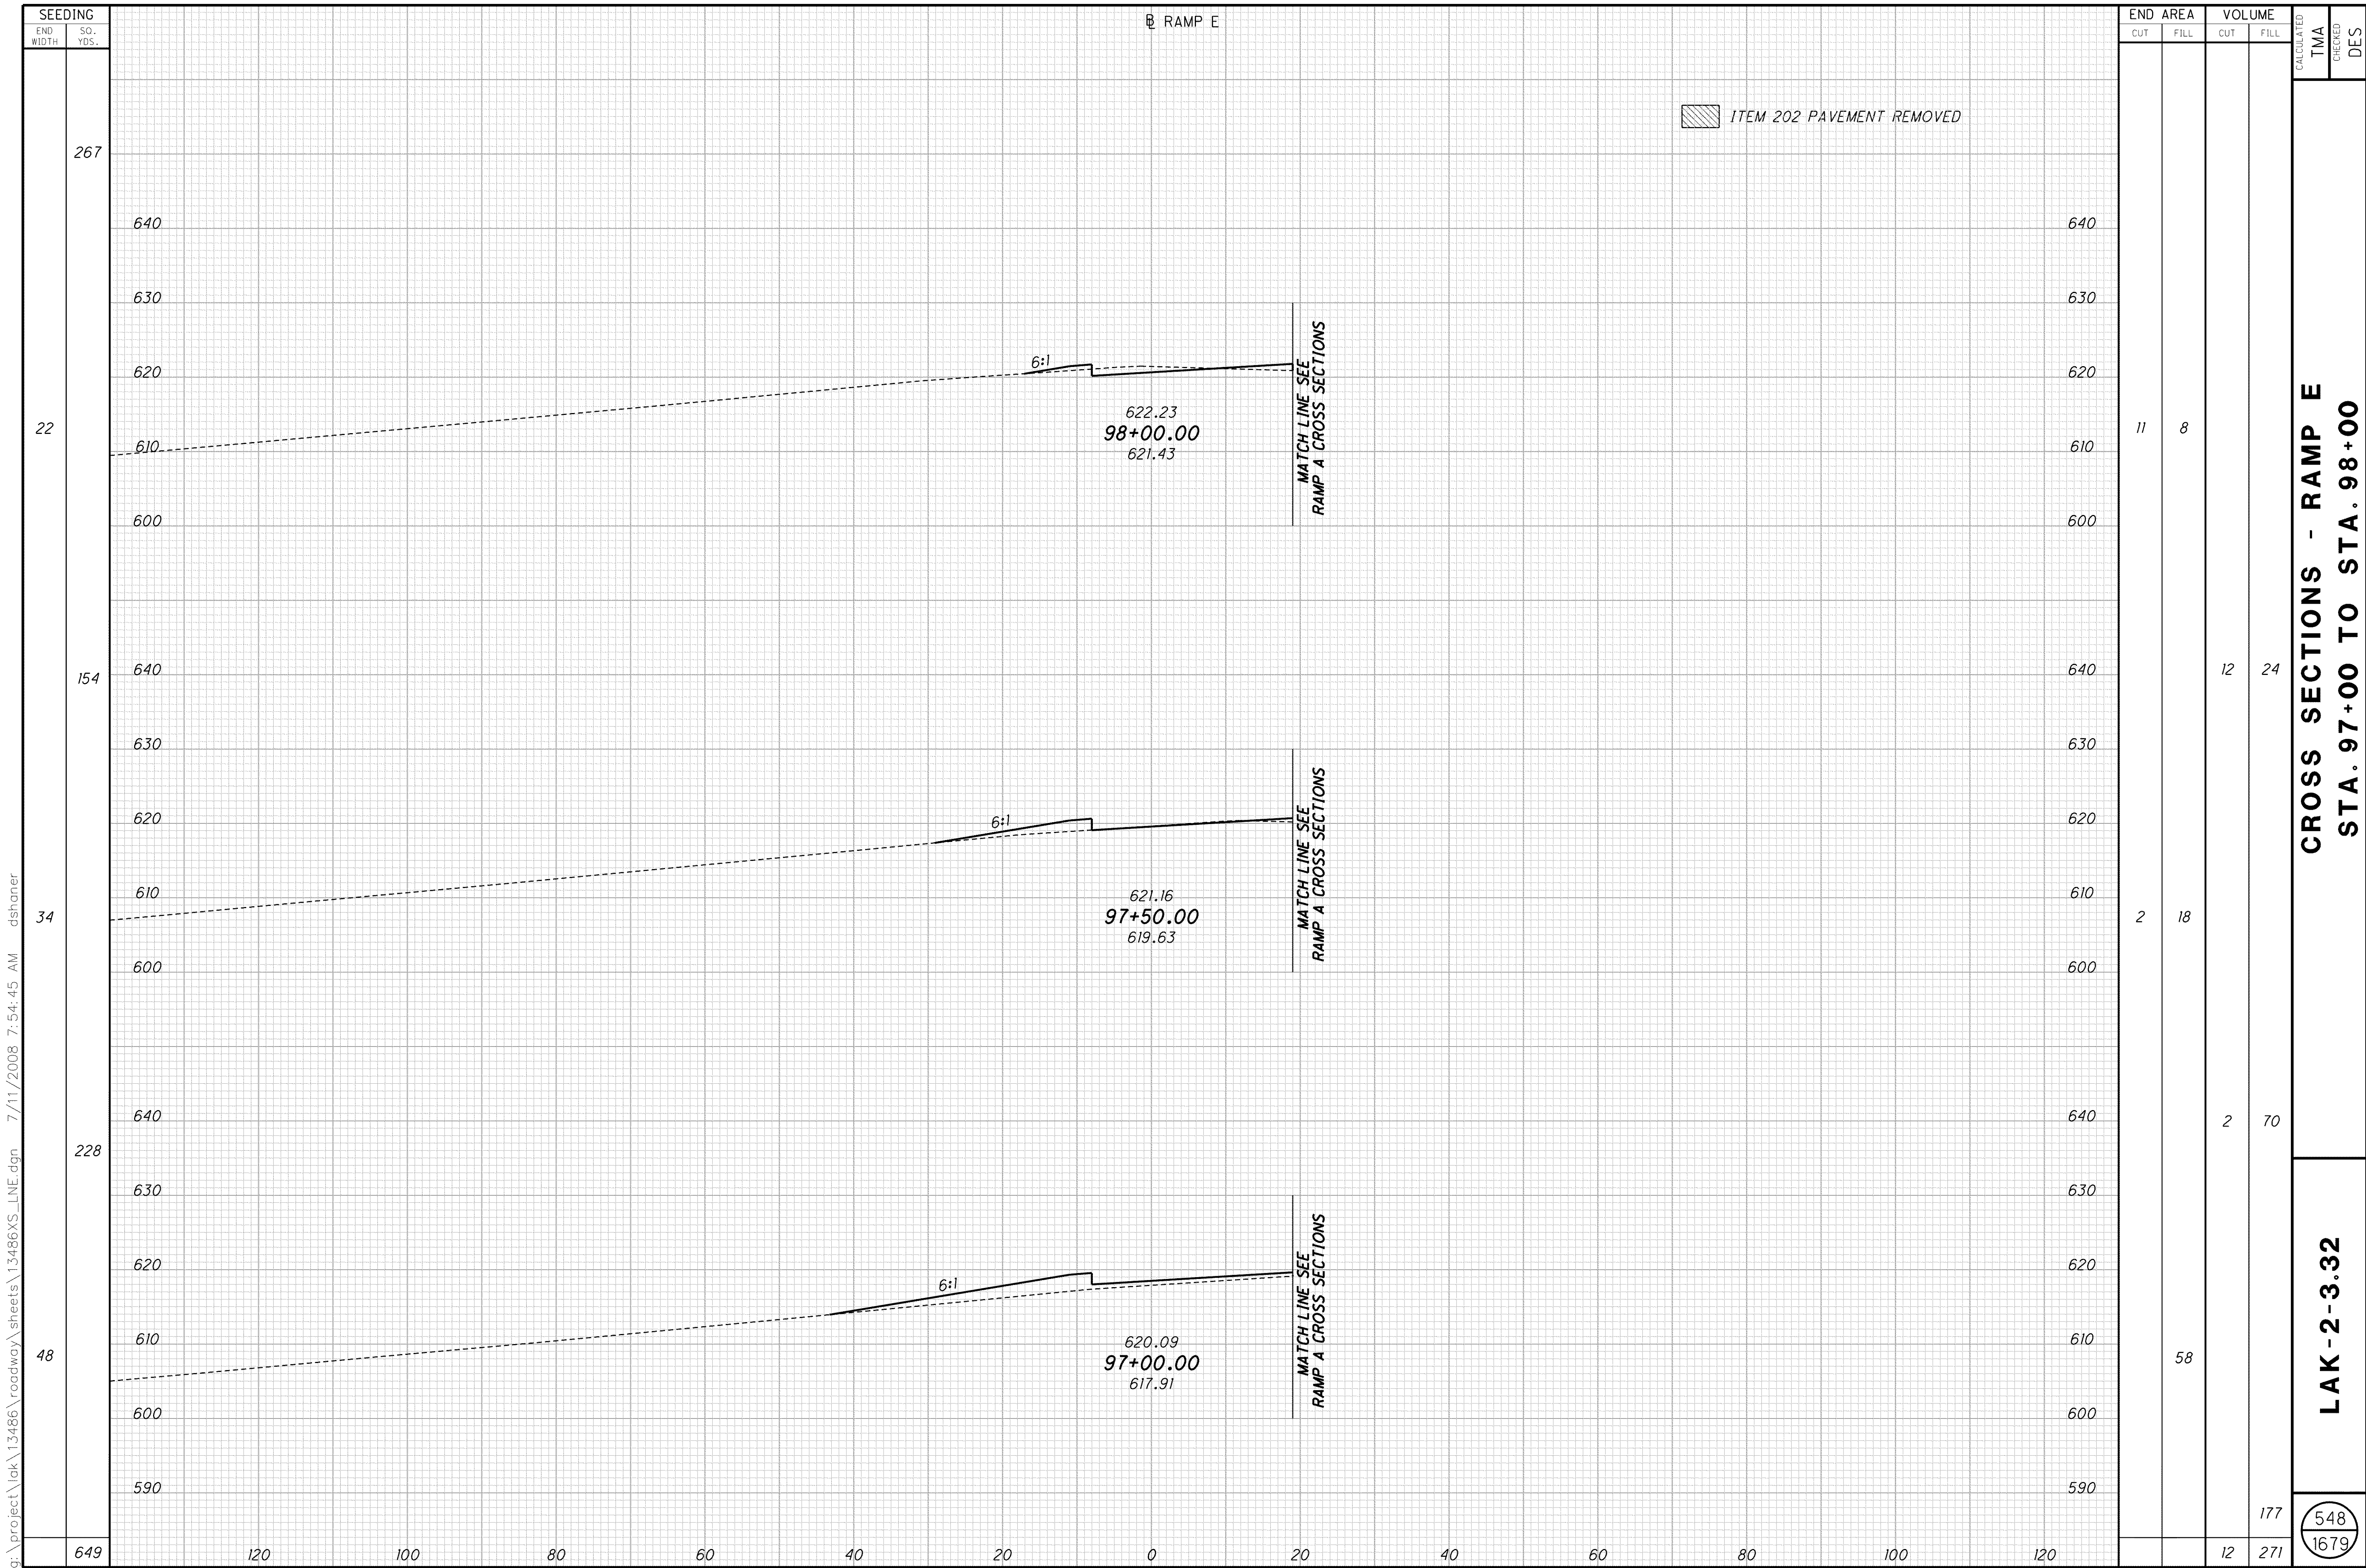

g:\project\lak\13486\roadway\sheets\13486XS_LINE.dgn 7/11/2008 7:54:45 AM dshoner

SEEDING		END AREA		VOLUME		CALCULATED	
END WIDTH	SQ. YDS.	CUT	FILL	CUT	FILL	TMA	DES
267							
22		11	8				
154				12	24		
34		2	18				
228				2	70		
48			58				
649				12	271		

CROSS SECTIONS - RAMP E
STA. 97+00 TO STA. 98+00

LAK - 2 - 3.32

548
1679