


g:\project\lak\13486\roadway\sheets\13486XS_LNF.dgn 7/11/2008 7:55:04 AM dshoner

SEEDING	
END WIDTH	SQ. YDS.
65	404
64	123
527	

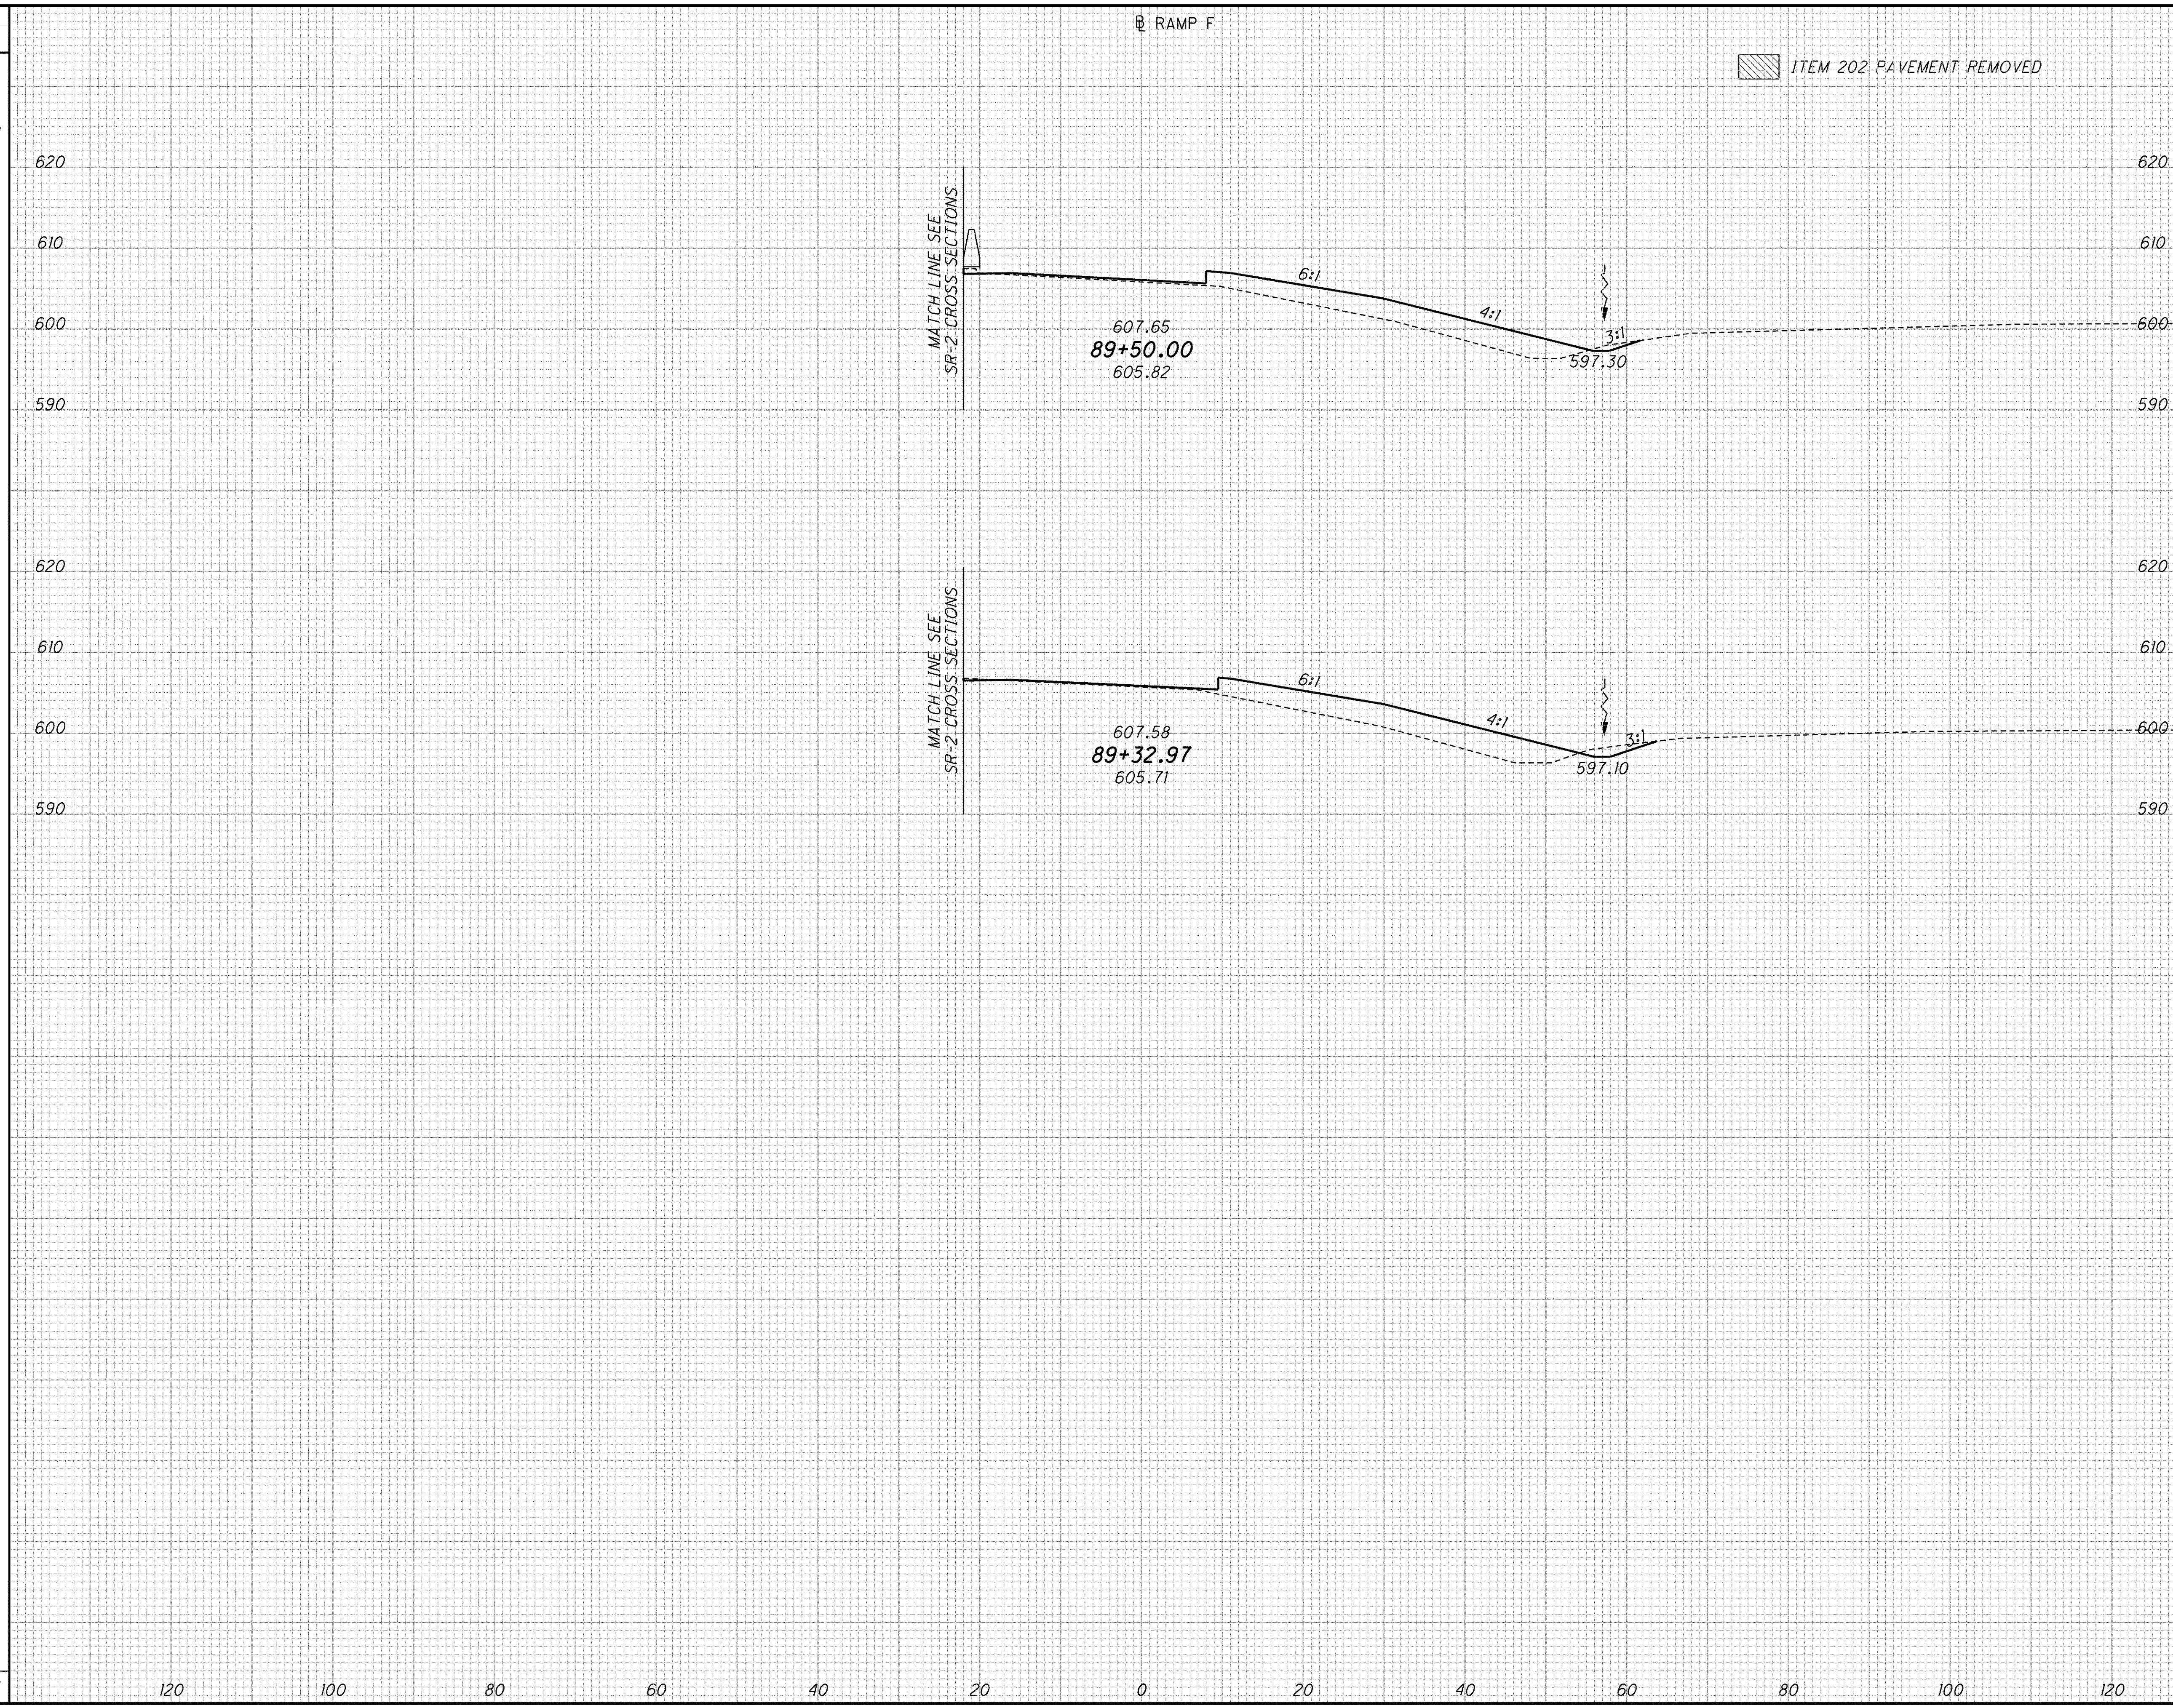

END AREA		VOLUME	
CUT	FILL	CUT	FILL
4	114		
7	120	3	74
		3	74

CALCULATED	TMA	CHECKED	DES

CROSS SECTIONS - RAMP F
STA. 89+32.97 TO STA. 89+50

LAK - 2 - 3.32

552
1679