


q:\project\lak\13486\roadway\sheets\13486XS\_LNBF.dgn 7/11/2008 7:54:04 AM cshaner

SEEDING	
END WIDTH	SQ. YDS.
403	
50	
285	
53	
250	
37	
101	
36	
1039	

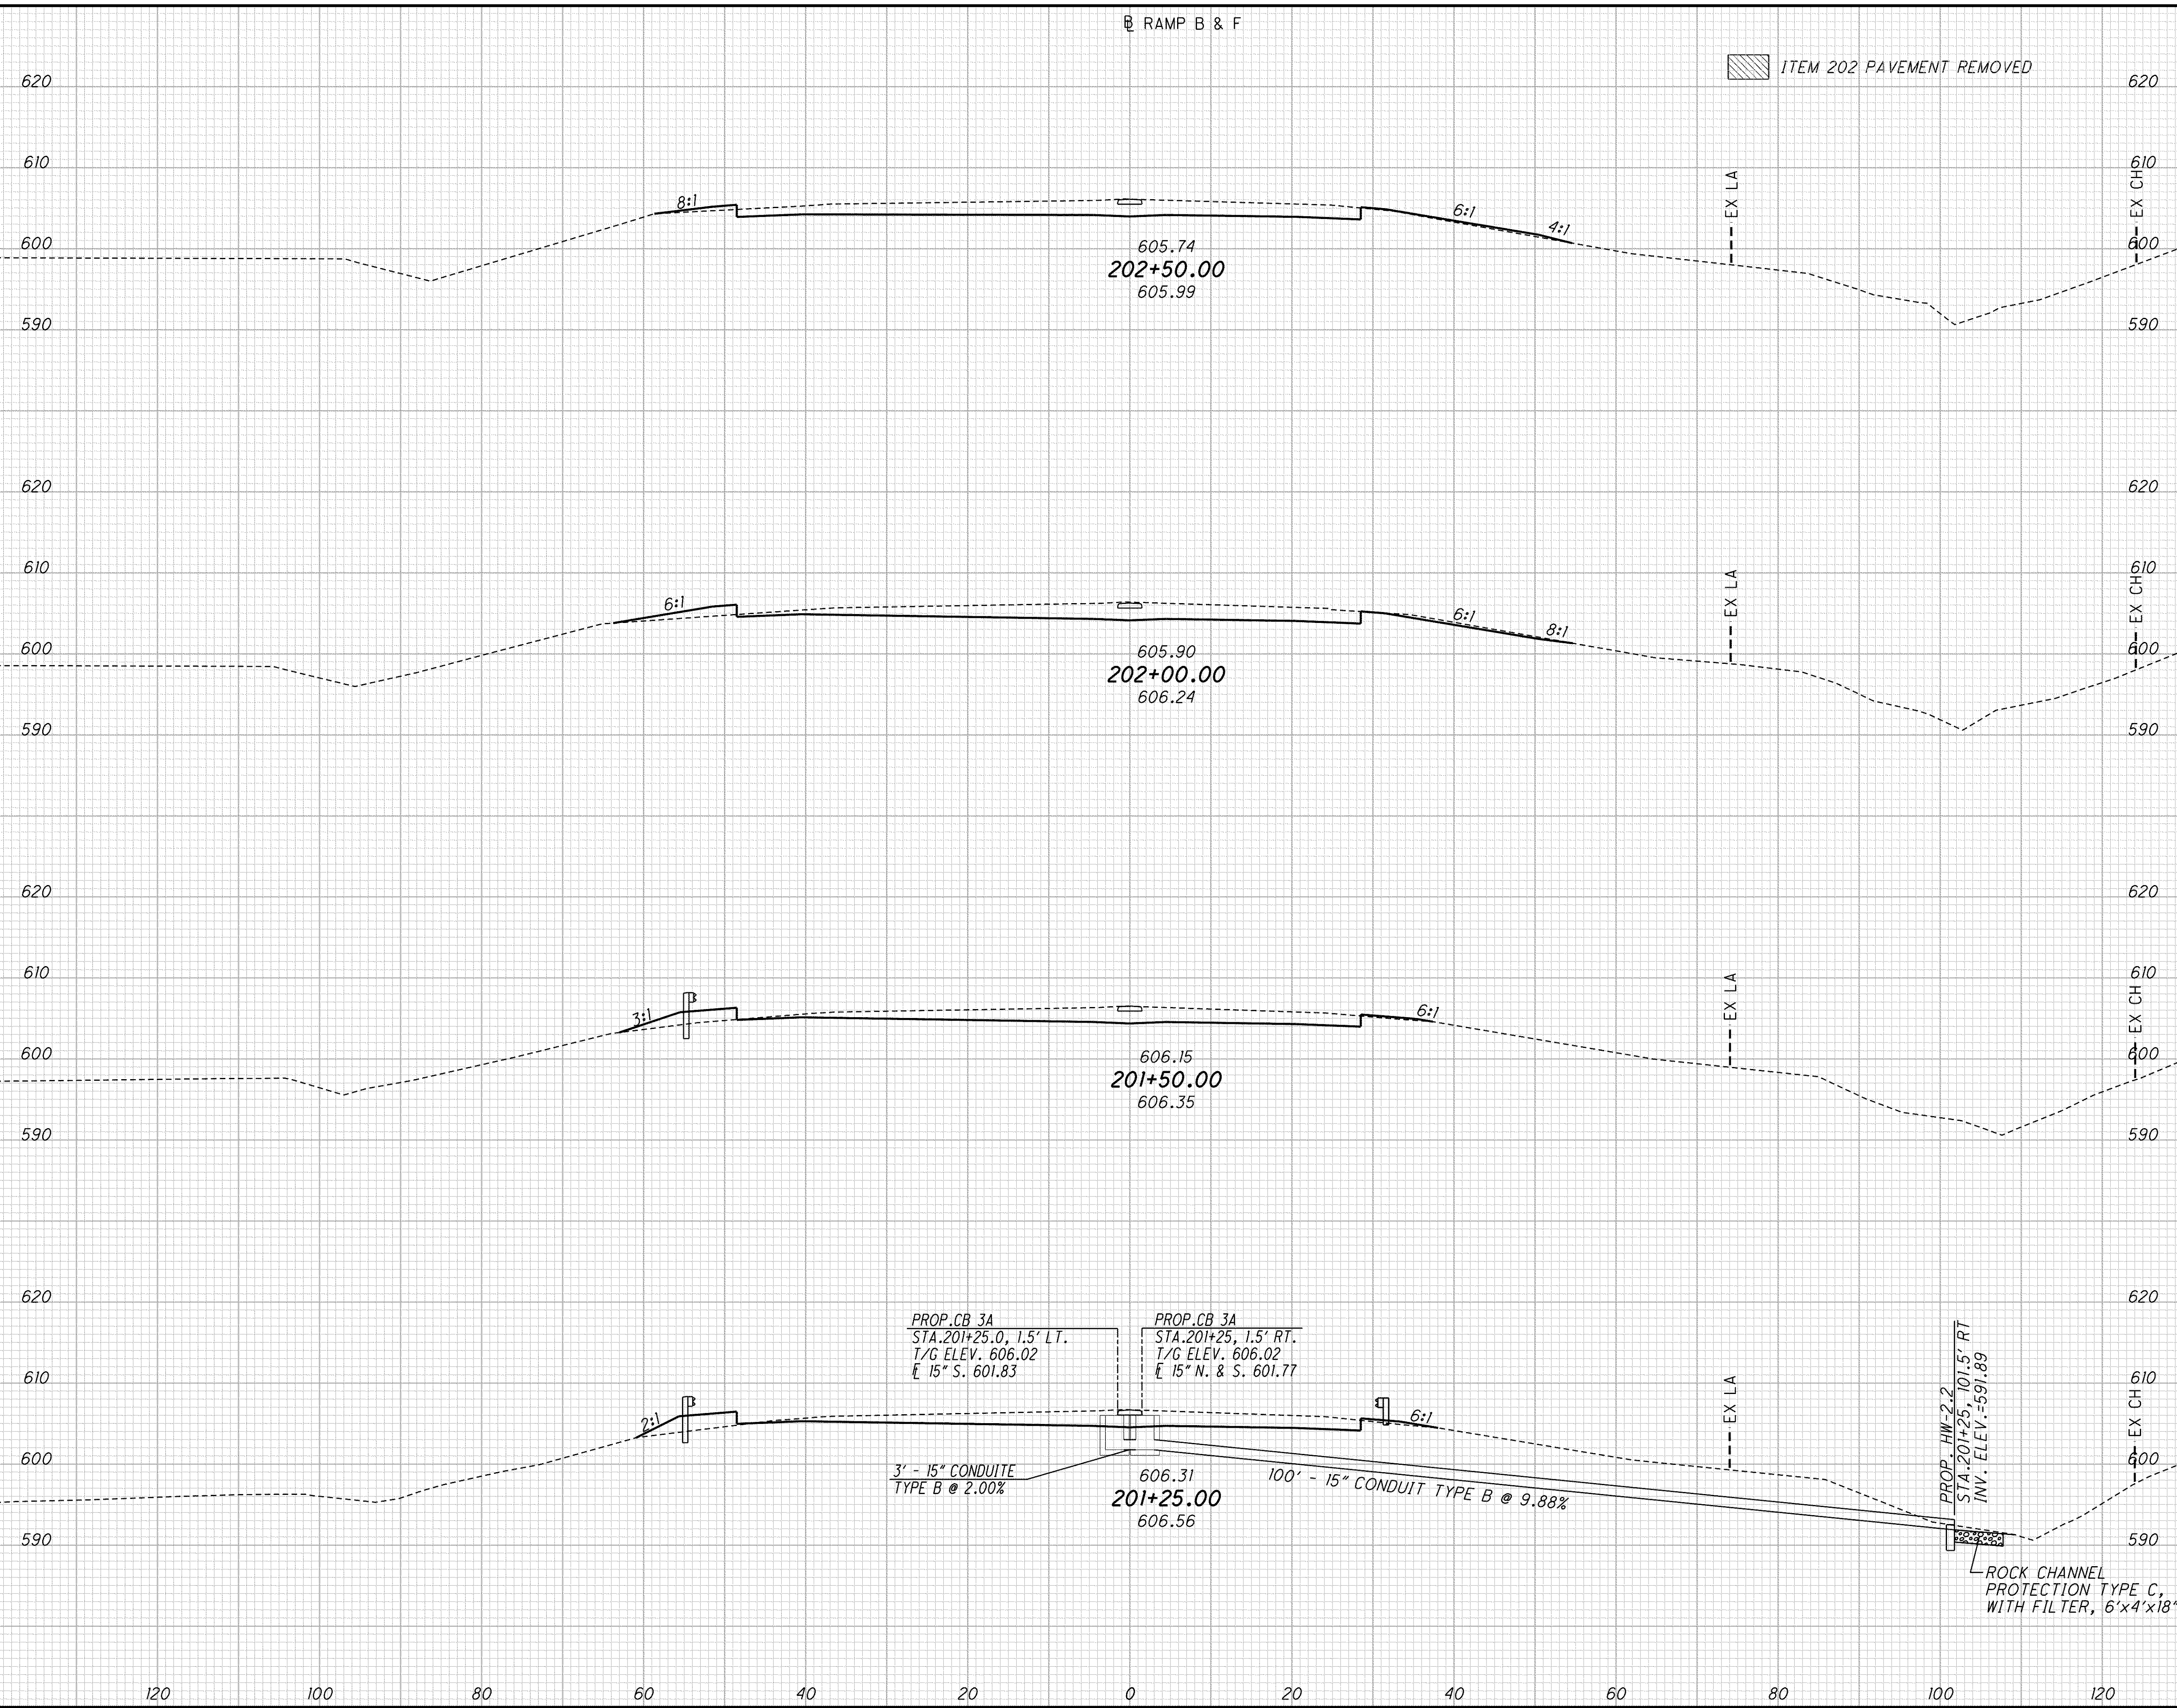

END AREA		VOLUME	
CUT	FILL	CUT	FILL
119	8		
116	11	218	17
99	18	199	27
100	21	92	18
		509	62

**CROSS SECTION - RAMP B & F**  
**STA. 201+25 TO STA. 202+50**

**LAK-2-3.32**

557  
1679