


g:\project\lak\13486\roadway\sheets\13486XS_LNBF.dgn 7/11/2008 7:53:59 AM dshaner

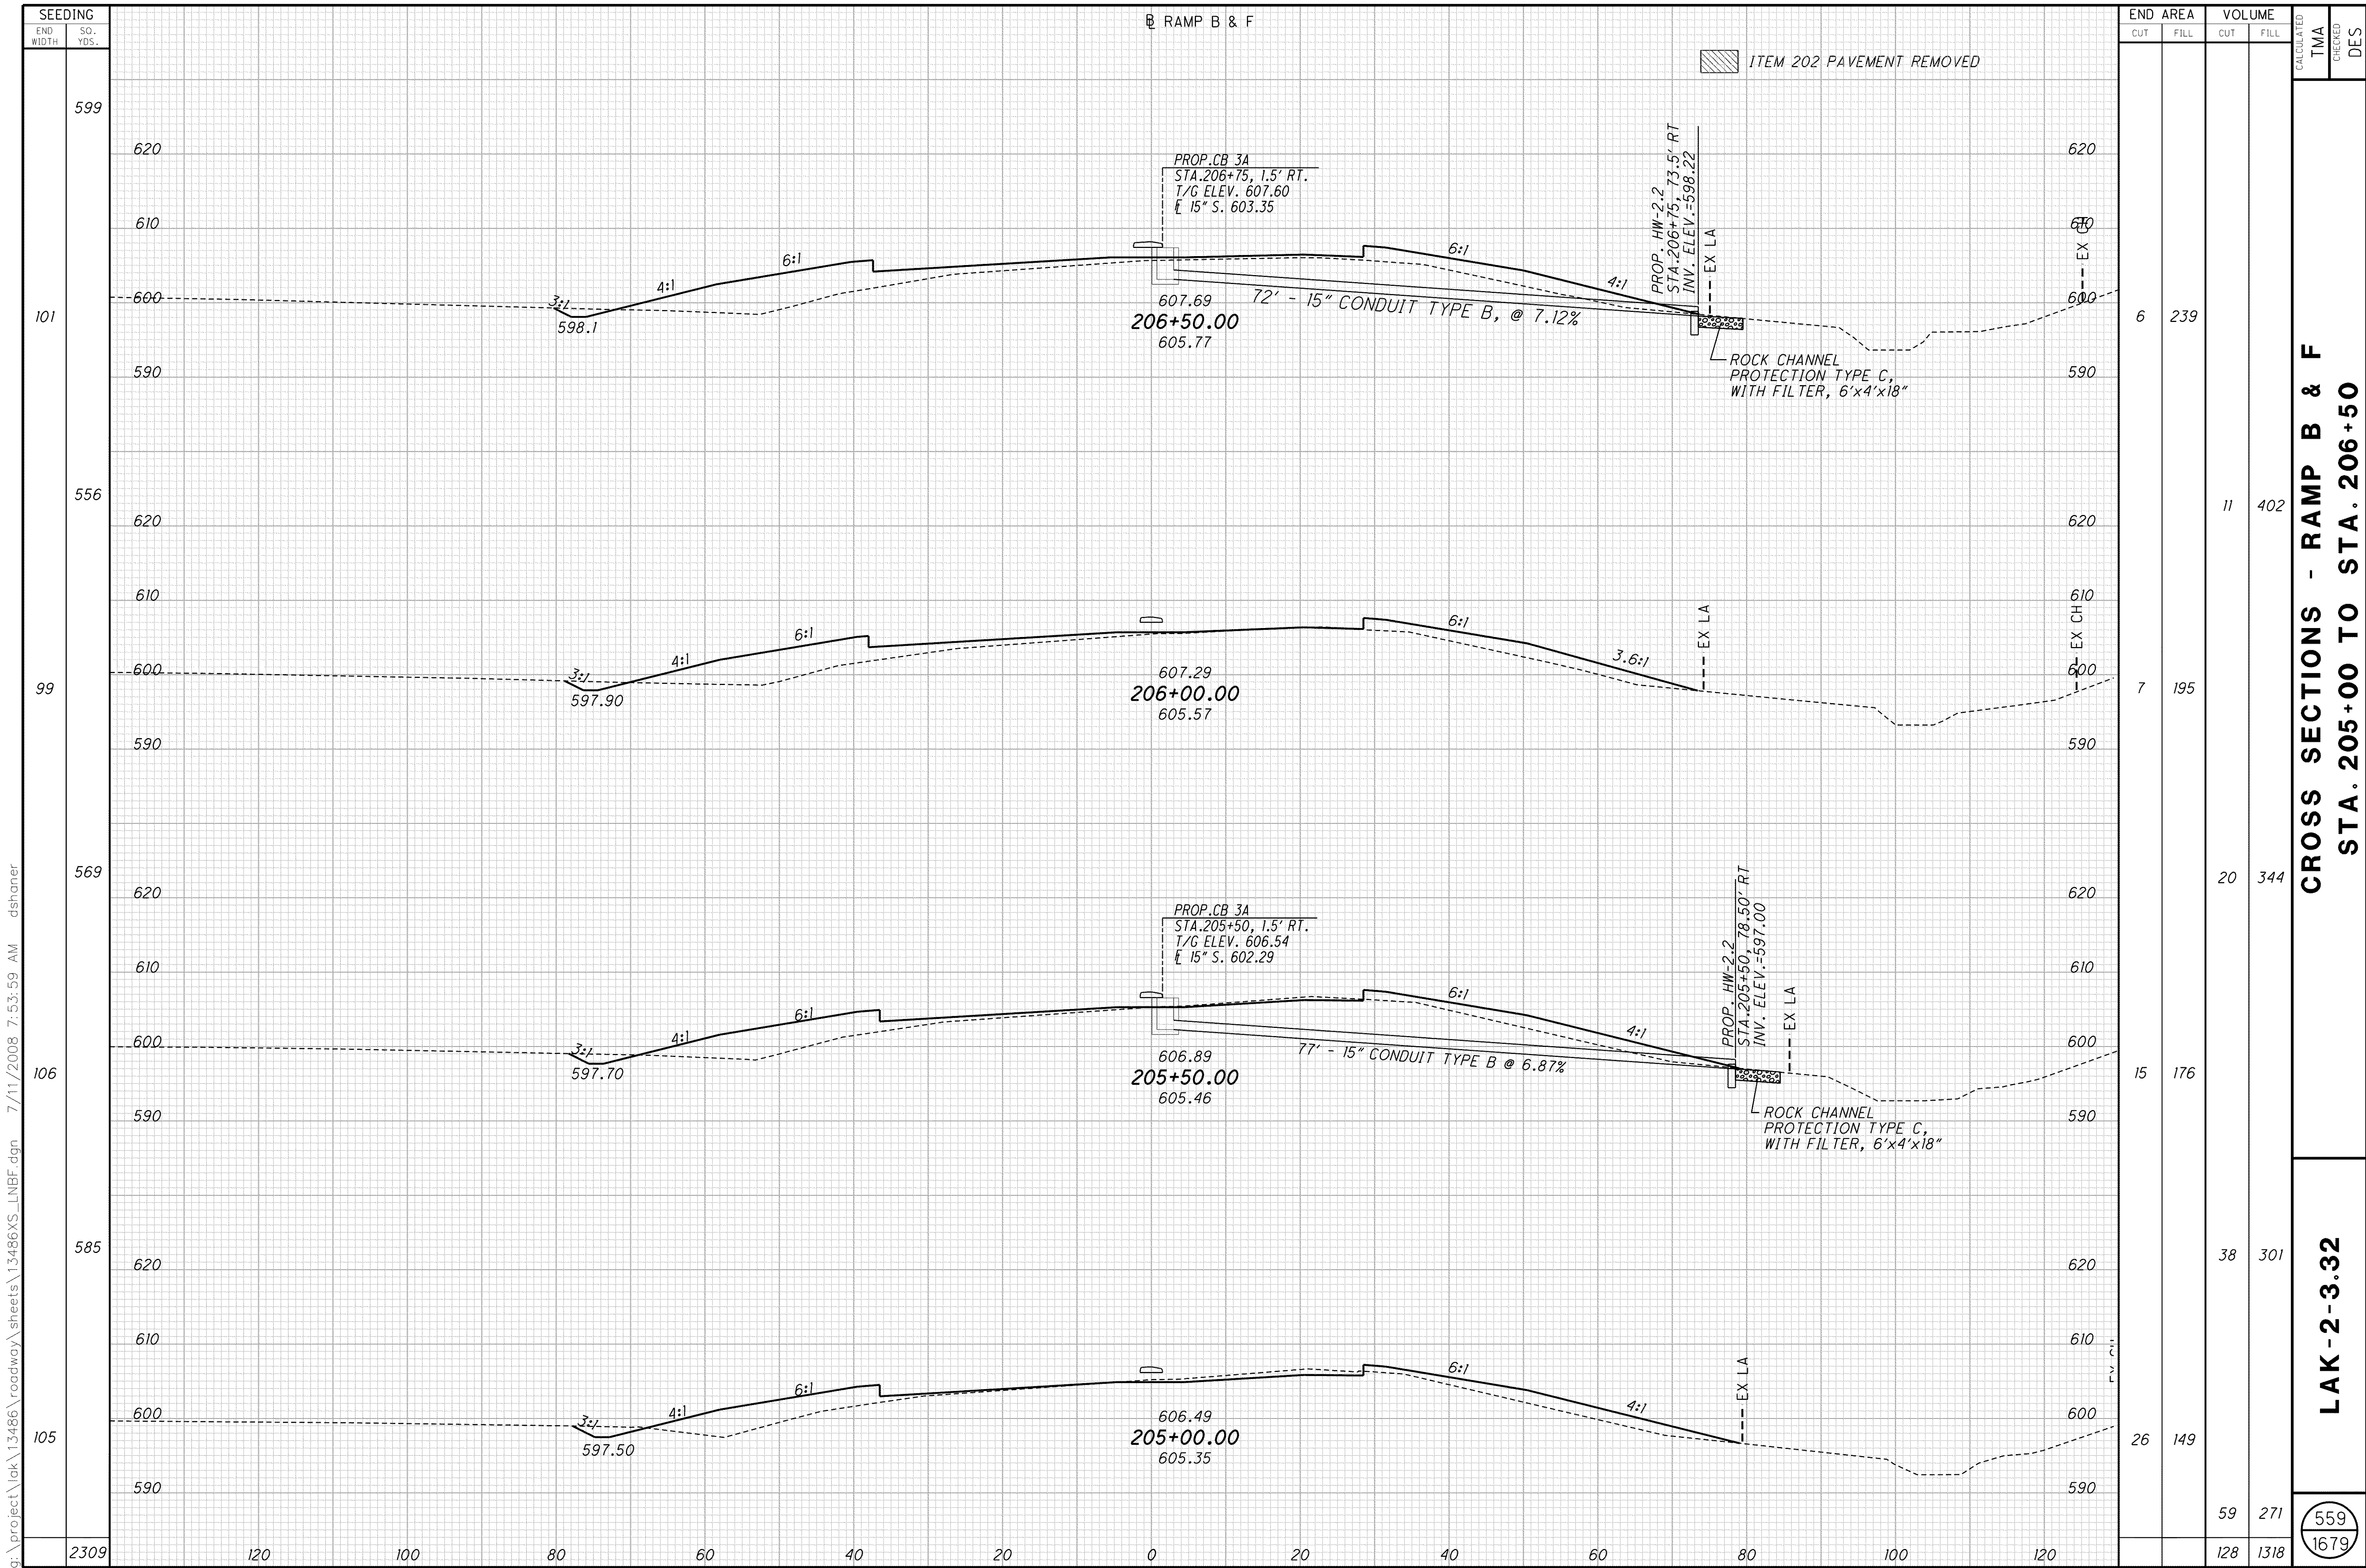

CROSS SECTIONS - RAMP B & F
STA. 205+00 TO STA. 206+50

LAK-2-3.32

559
1679