


\\Akrn01\Data\Civil\2004108\00\13486\roadway\sheets\13486XS004.dgn 6/16/2008 10:22:59 AM mmoellendick

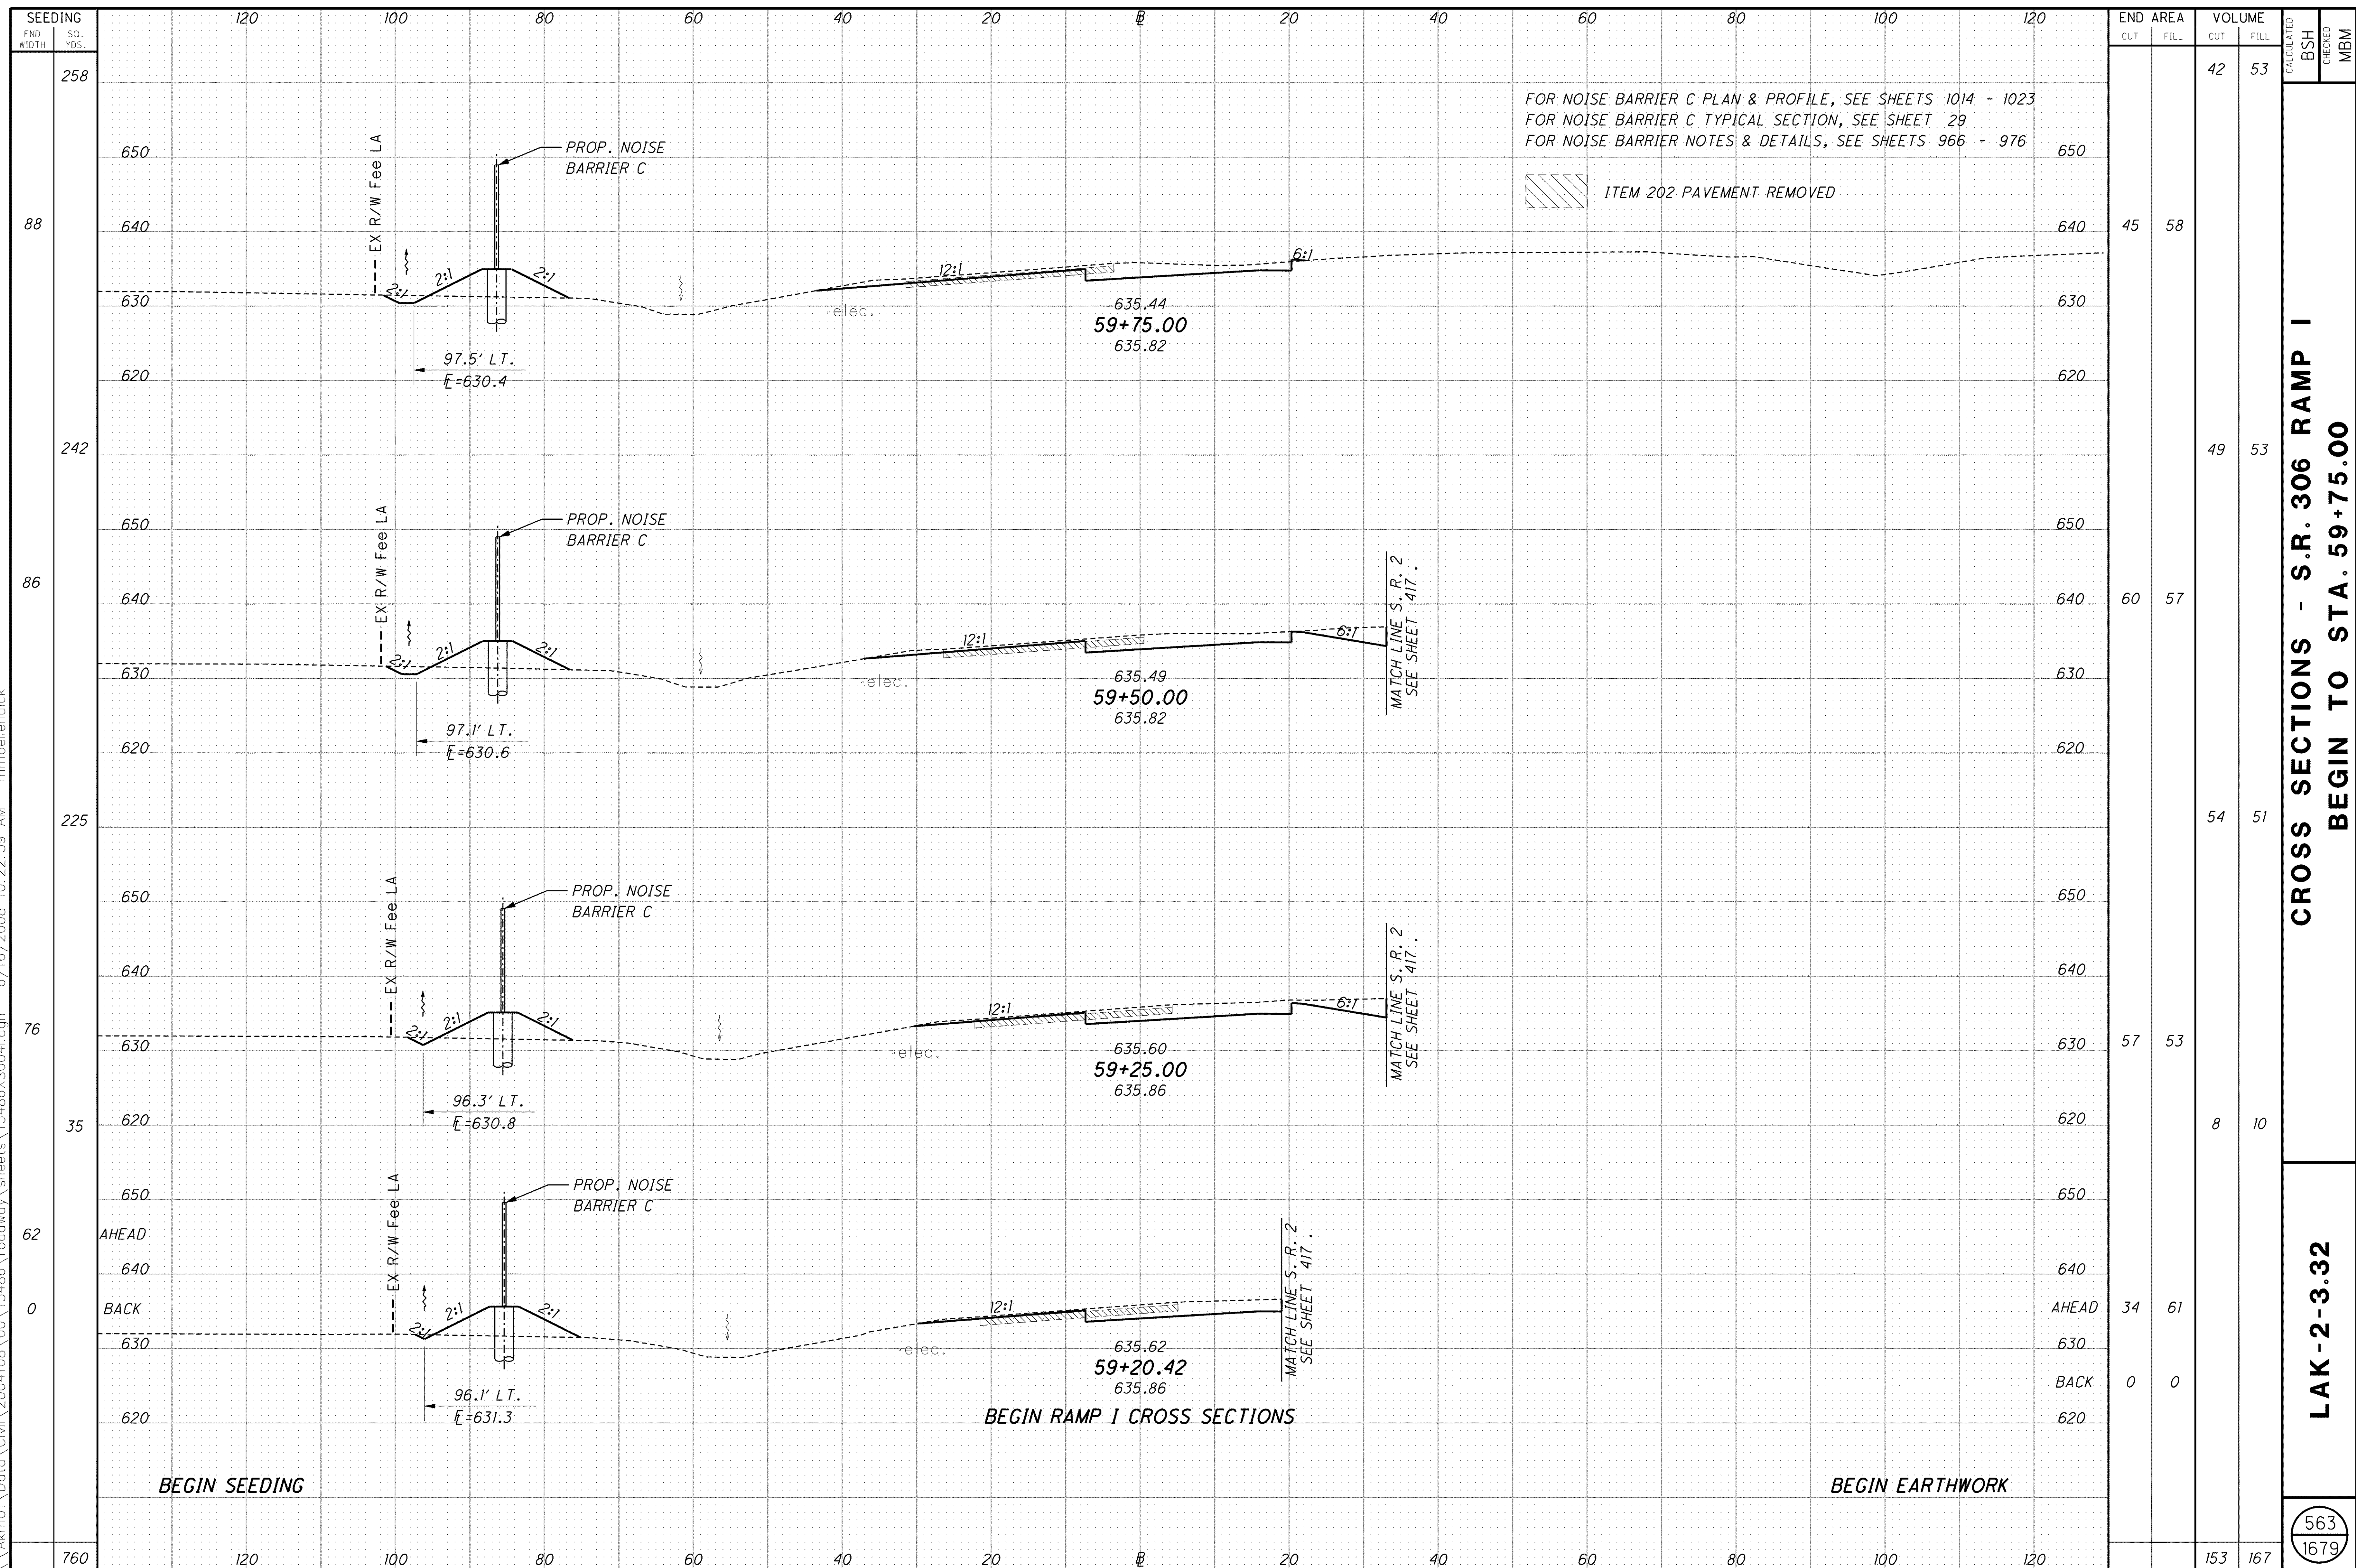

CROSS SECTIONS - S.R. 306 RAMP I
 BEGIN TO STA. 59+75.00

LAK-2-3.32

563
1679