


\\Akrn01\Data\Civil\2004108\00\13486\roadway\sheets\13486XS004.dgn 6/16/2008 10:25:07 AM mmoellendick

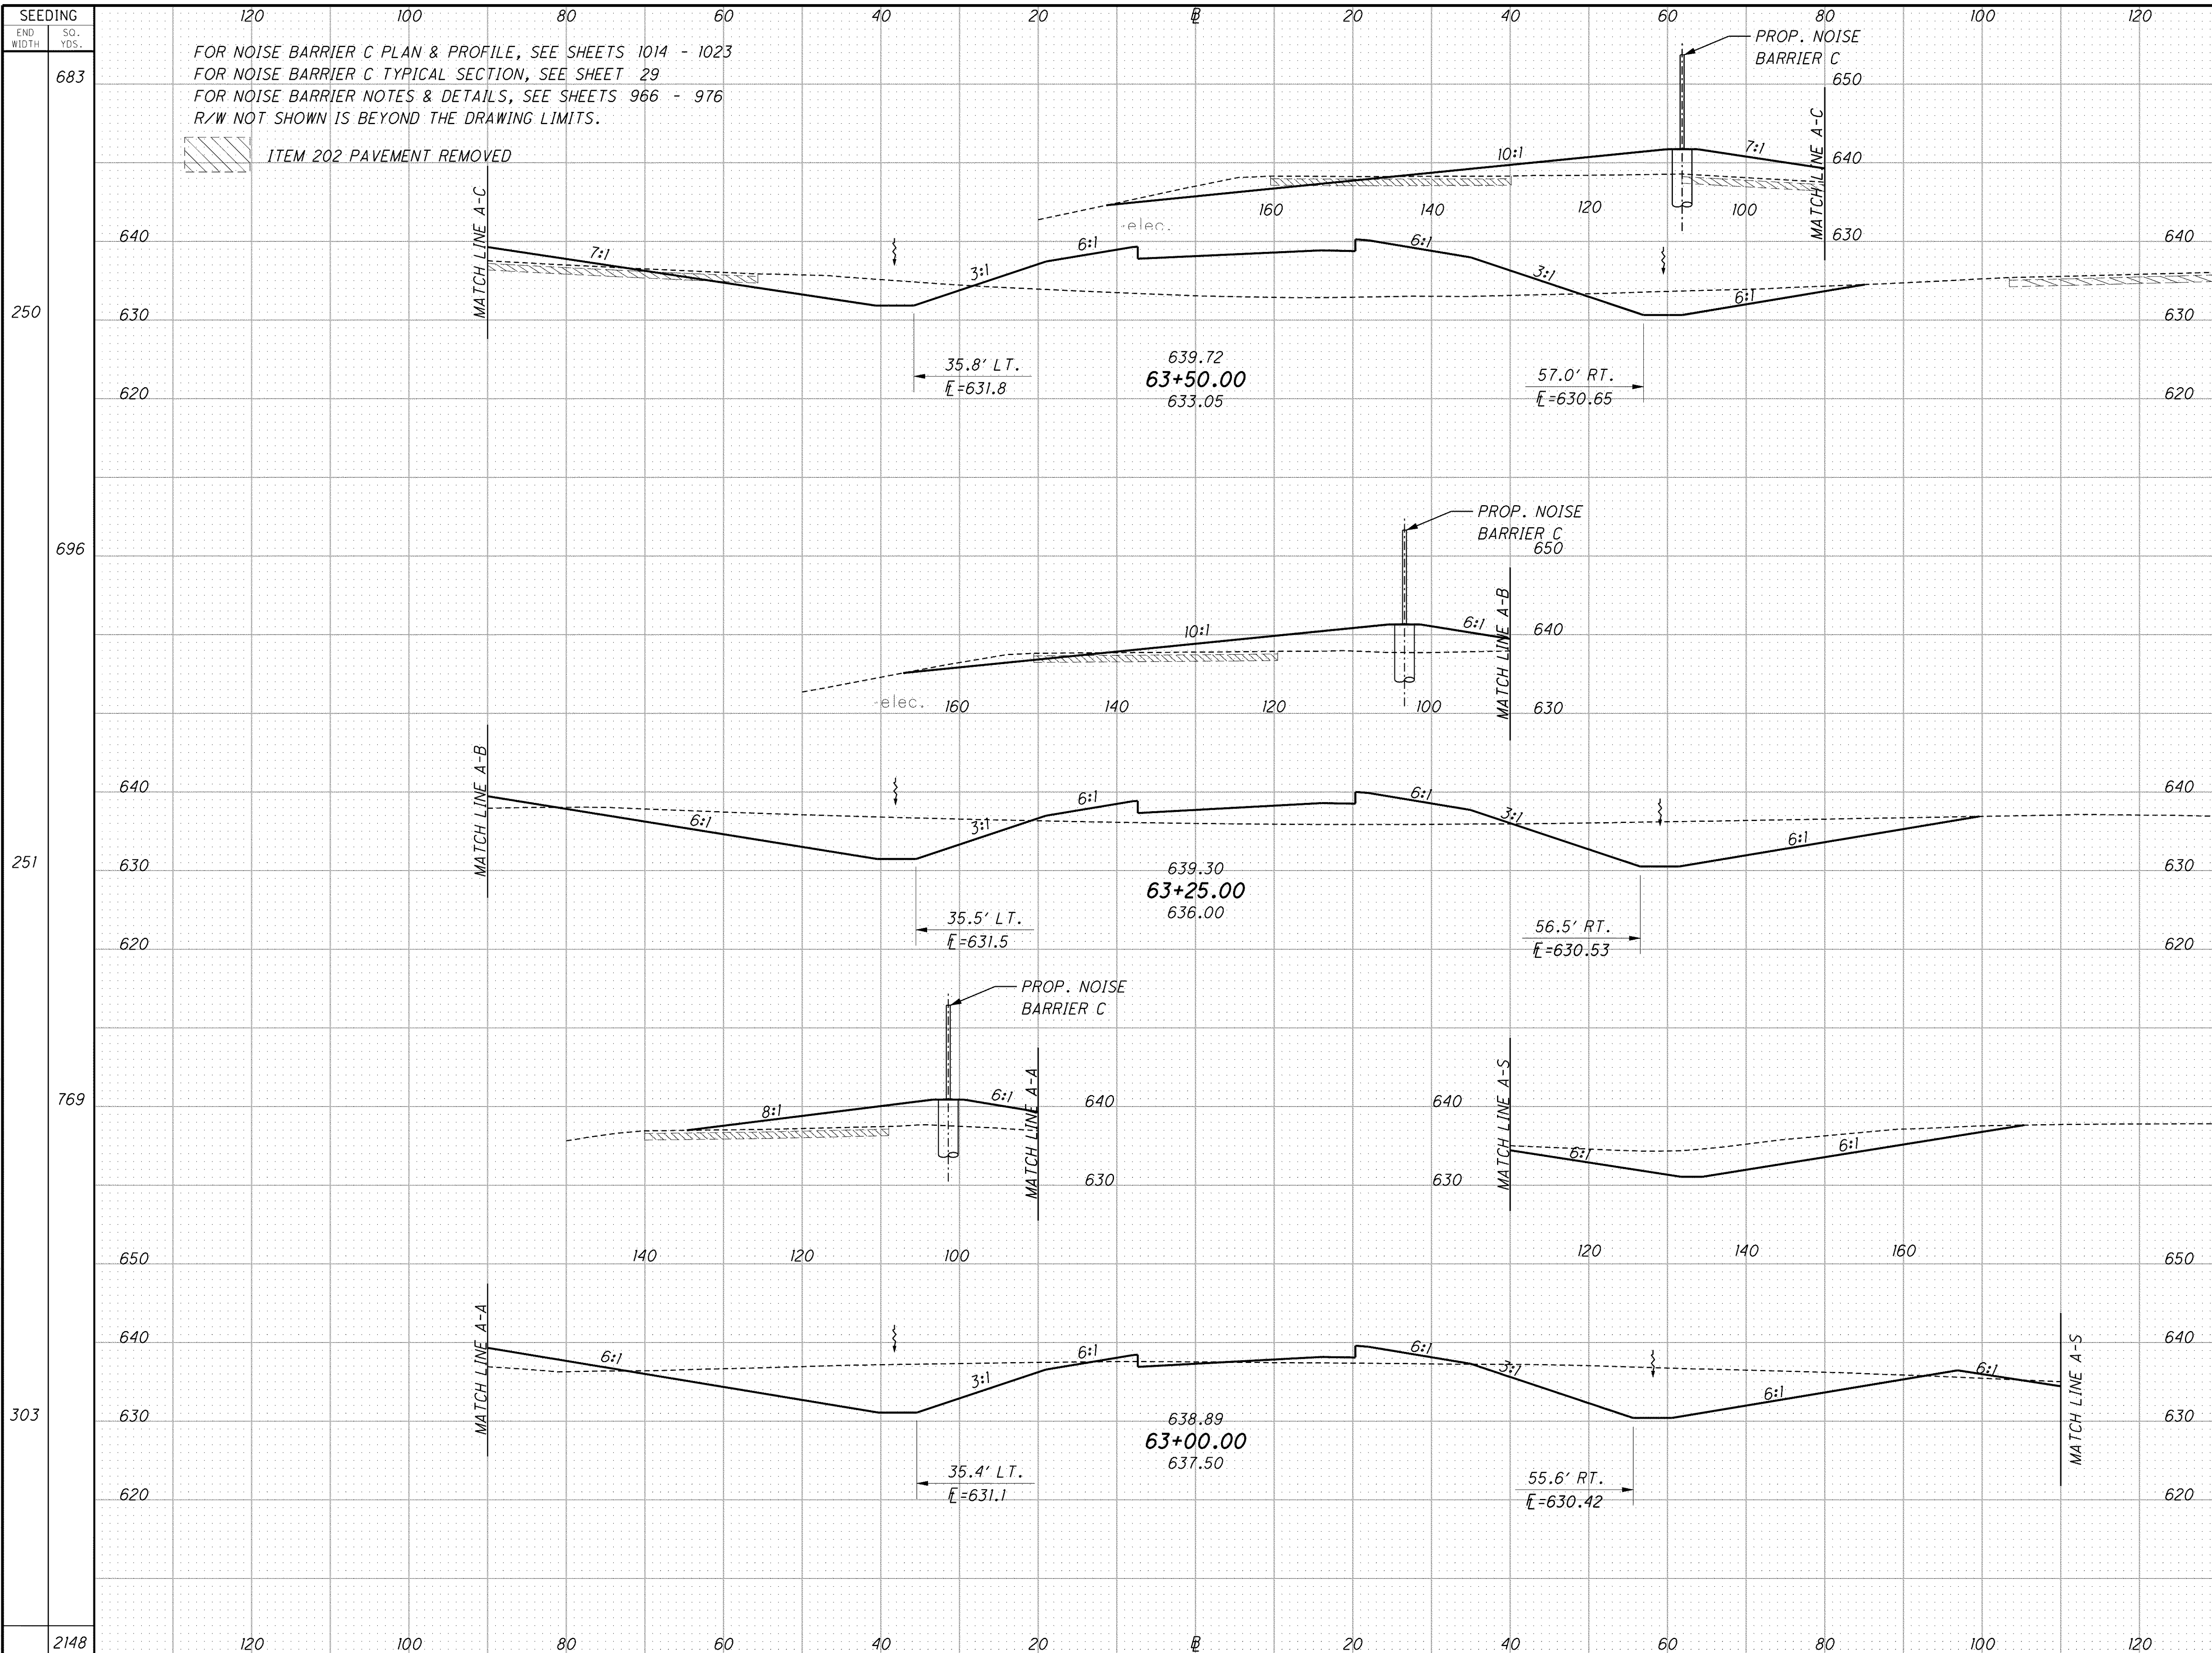

FOR NOISE BARRIER C PLAN & PROFILE, SEE SHEETS 1014 - 1023
 FOR NOISE BARRIER C TYPICAL SECTION, SEE SHEET 29
 FOR NOISE BARRIER NOTES & DETAILS, SEE SHEETS 966 - 976
 R/W NOT SHOWN IS BEYOND THE DRAWING LIMITS.

ITEM 202 PAVEMENT REMOVED

SEEDING	END AREA		VOLUME		CALCULATED	CHECKED
	CUT	FILL	CUT	FILL		
683	153	544	94	607	BSH	MBM
696	368	271	241	377		
769	532	187	417	212		
2148	752	1196				

CROSS SECTIONS - S.R. 306 RAMP I
STA. 63+00.00 TO STA. 63+50.00

LAK-2-3.32

568
1679