


\\Akrn01\Data\Civil\2004108\00\13486\roadway\sheets\13486XS004.dgn 6/16/2008 10:25:30 AM mmoellendick

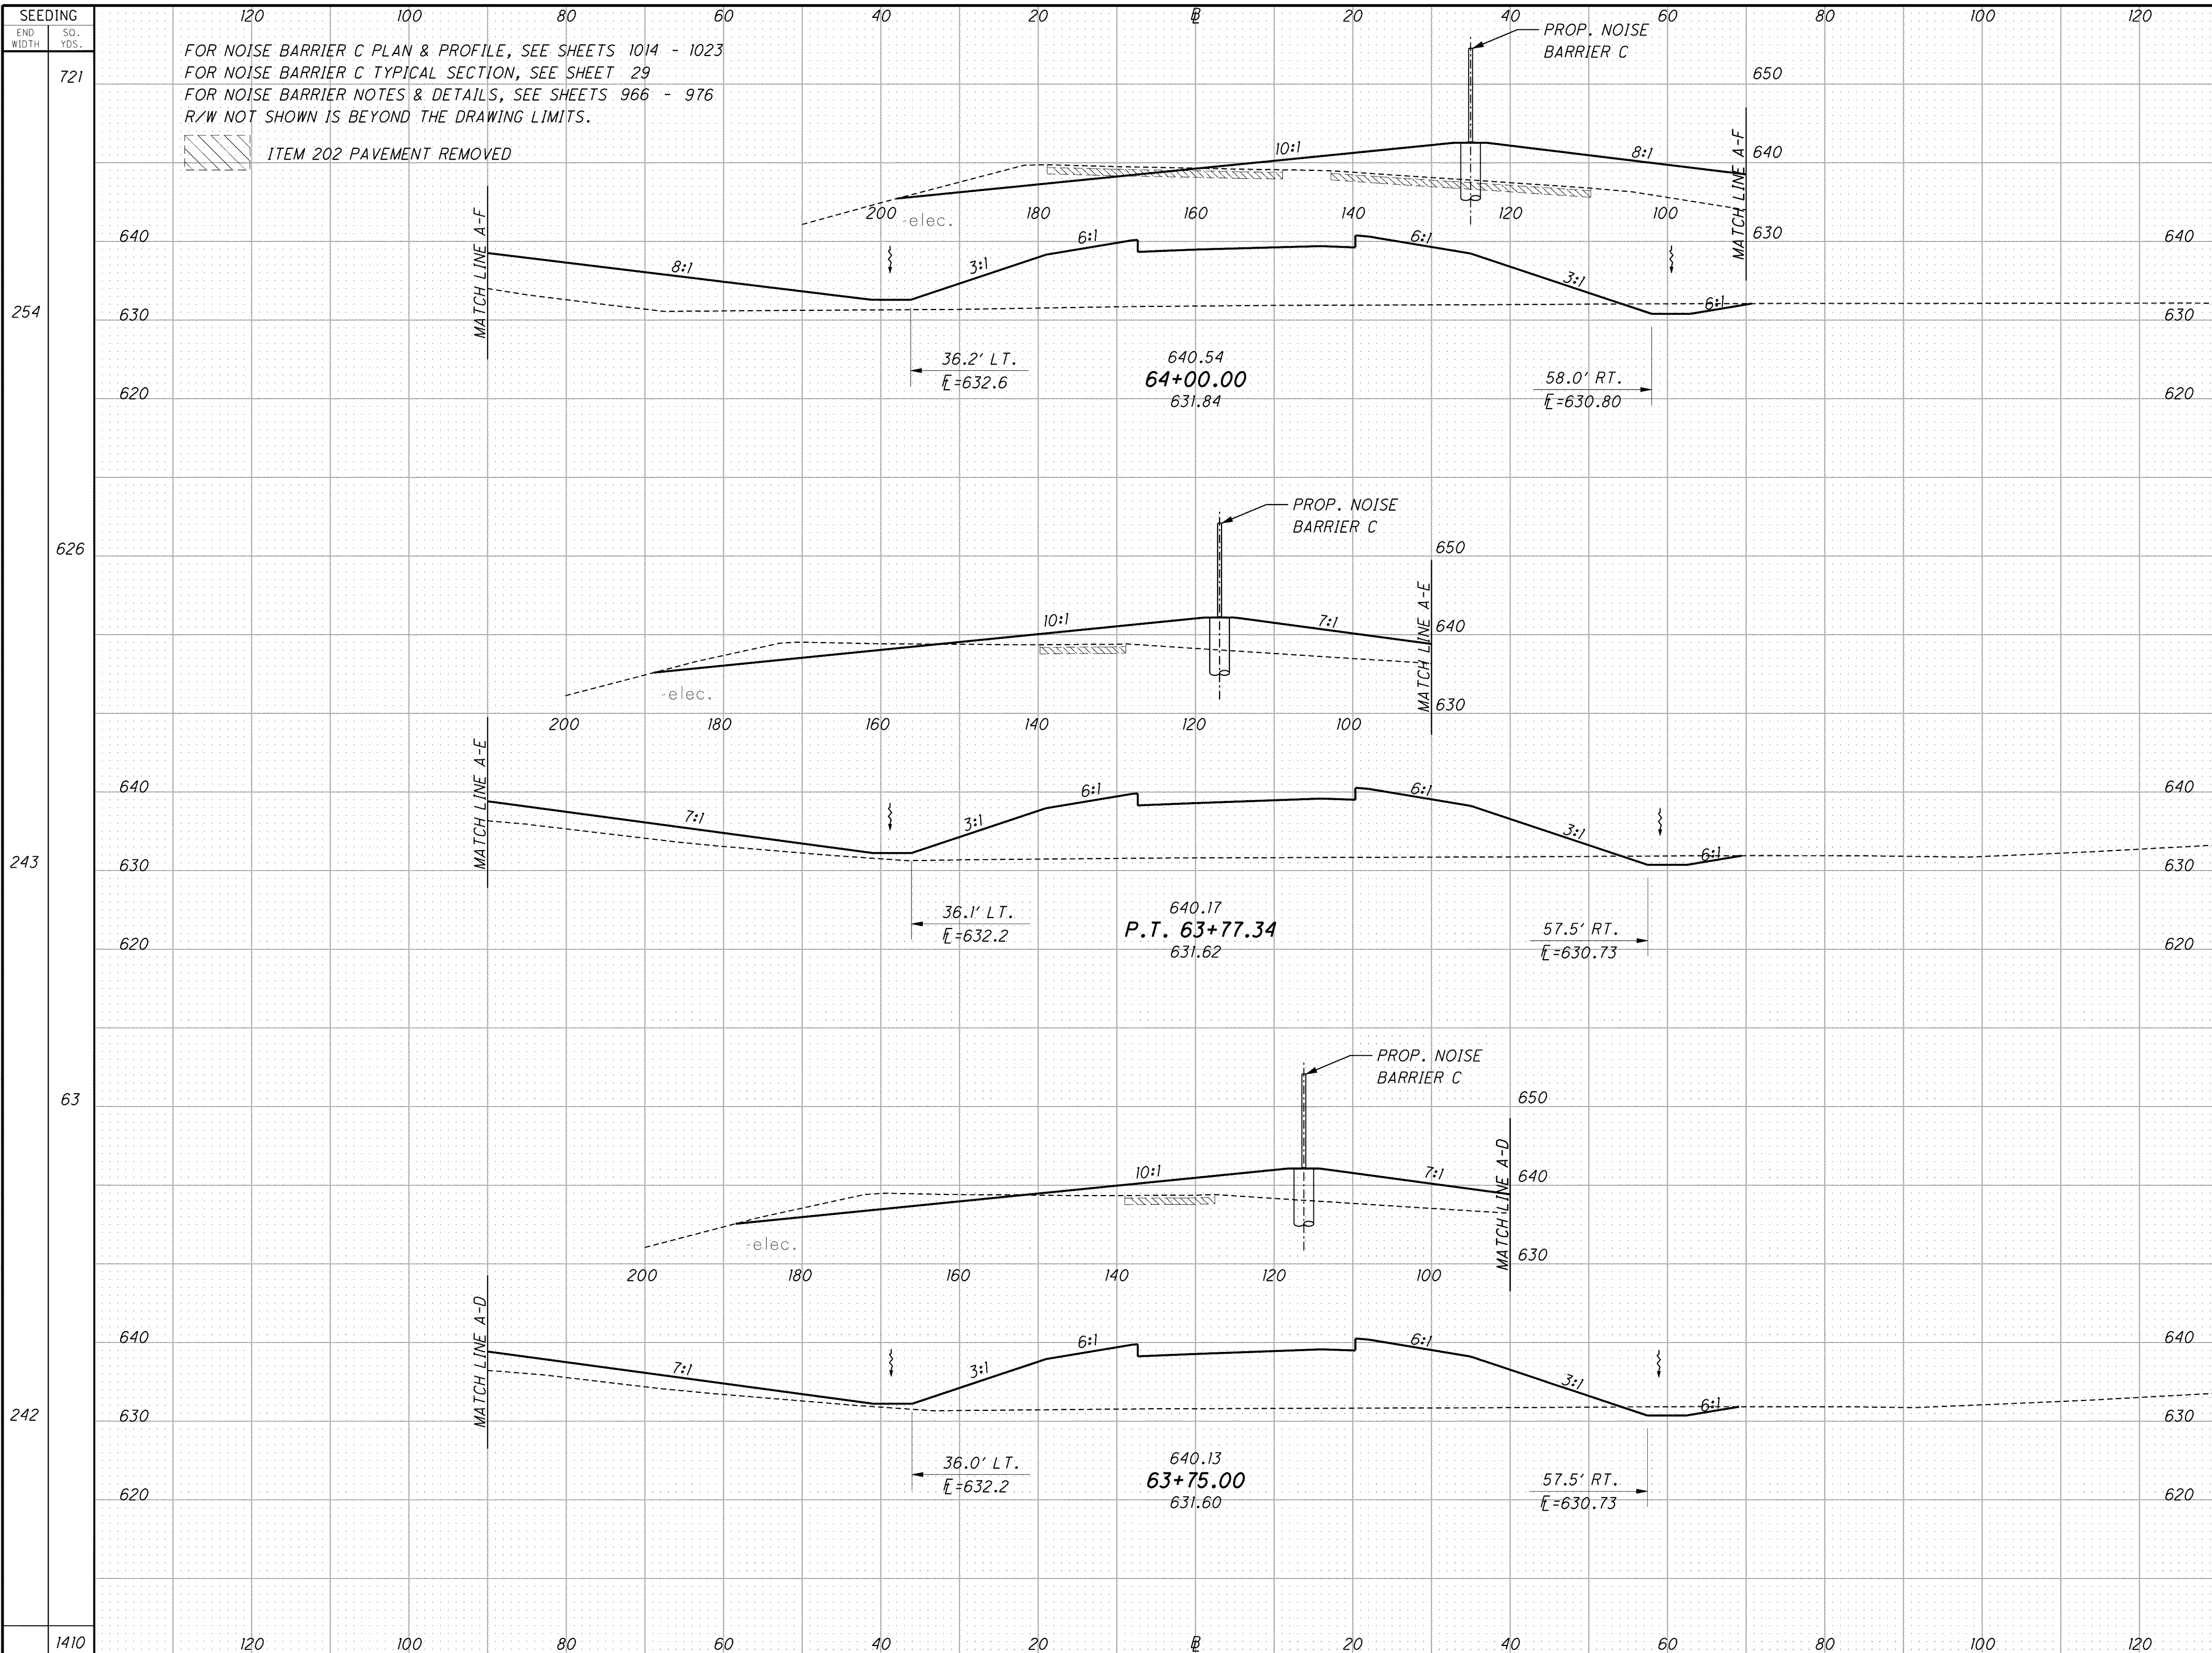

SEEDING	END AREA		VOLUME		CALCULATED	CHECKED
	CUT	FILL	CUT	FILL		
721			50	1003	BSH	MBM
254	48	1014				
626			42	756		
243	52	787				
63			4	67		
242	51	767				
1410			96	1826		

**CROSS SECTIONS - S.R. 306 RAMP I  
 STA. 63+75.00 TO STA. 64+00.00**

**LAK-2-3.32**

569  
1679