


\\Akrn01\Data\Civil\2004108\00\13486\roadway\sheets\13486X5004K.dgn 6/16/2008 10:31:01 AM mmoellendick

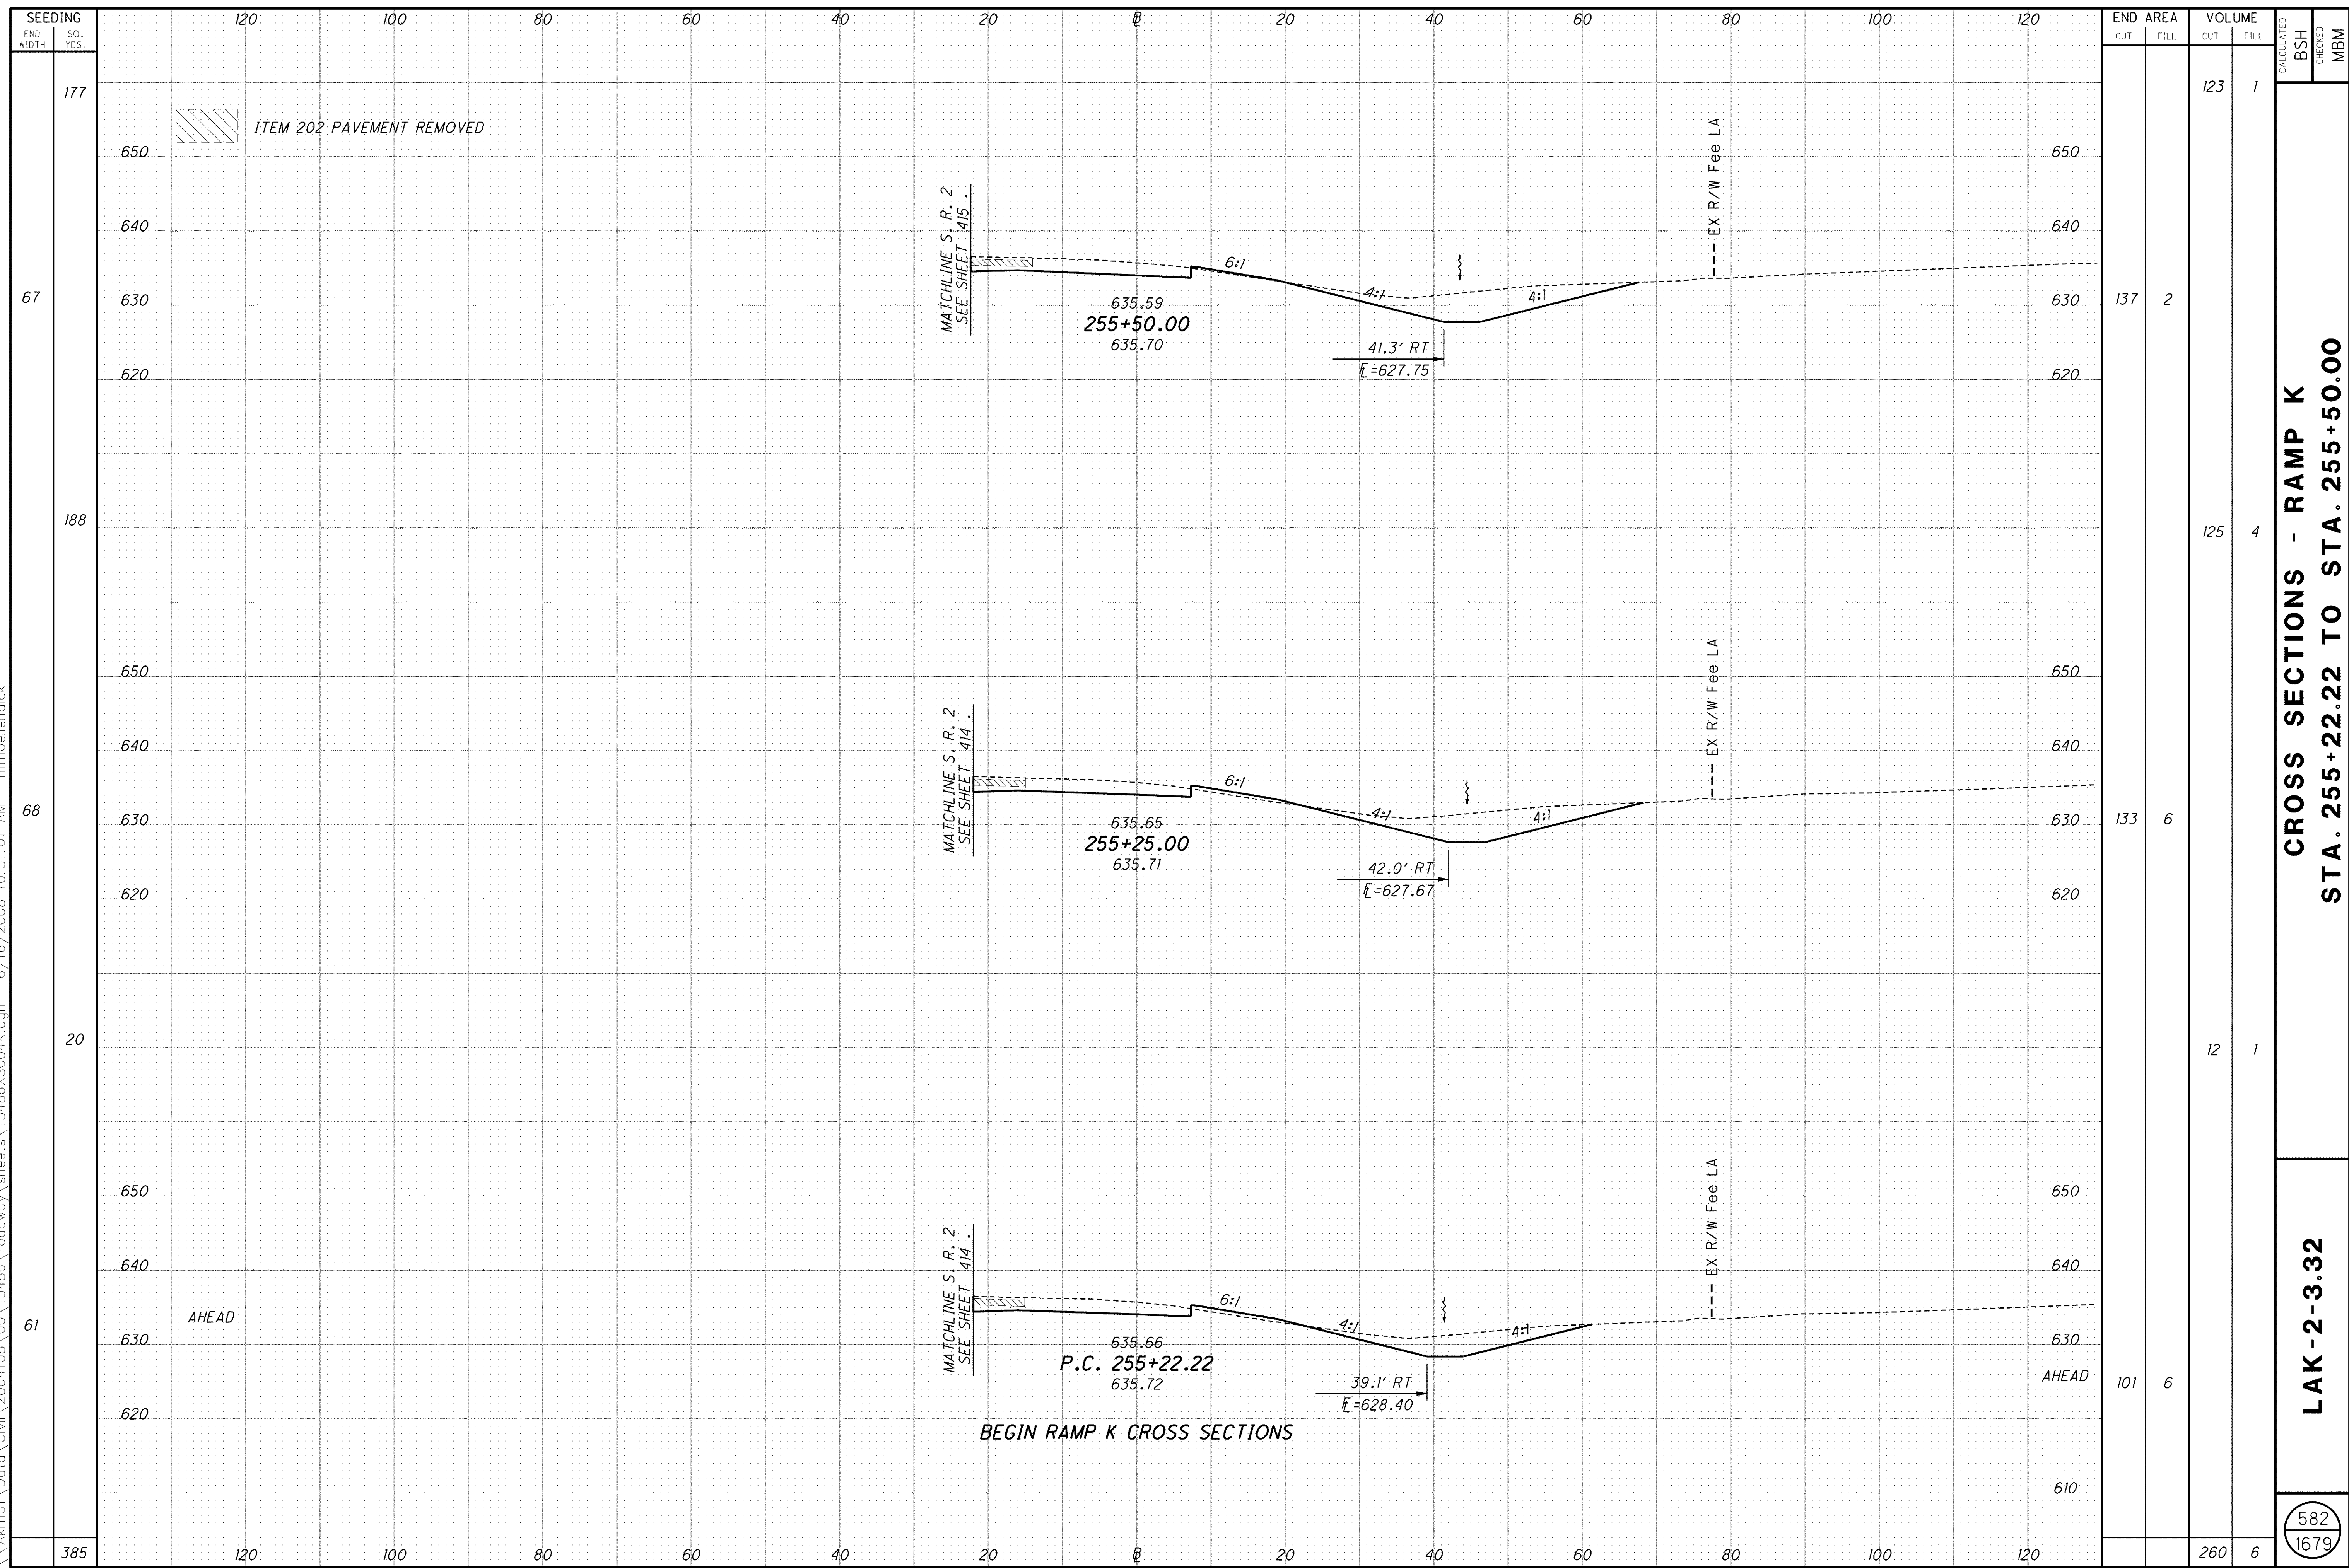

**CROSS SECTIONS - RAMP K
STA. 255+22.22 TO STA. 255+50.00**

LAK-2-3.32

582
1679