


\\Akrn01\Data\Civil\2004108\00\13486\roadway\sheet\13486X5004K.dgn 6/16/2008 10:32:40 AM mmoellendick

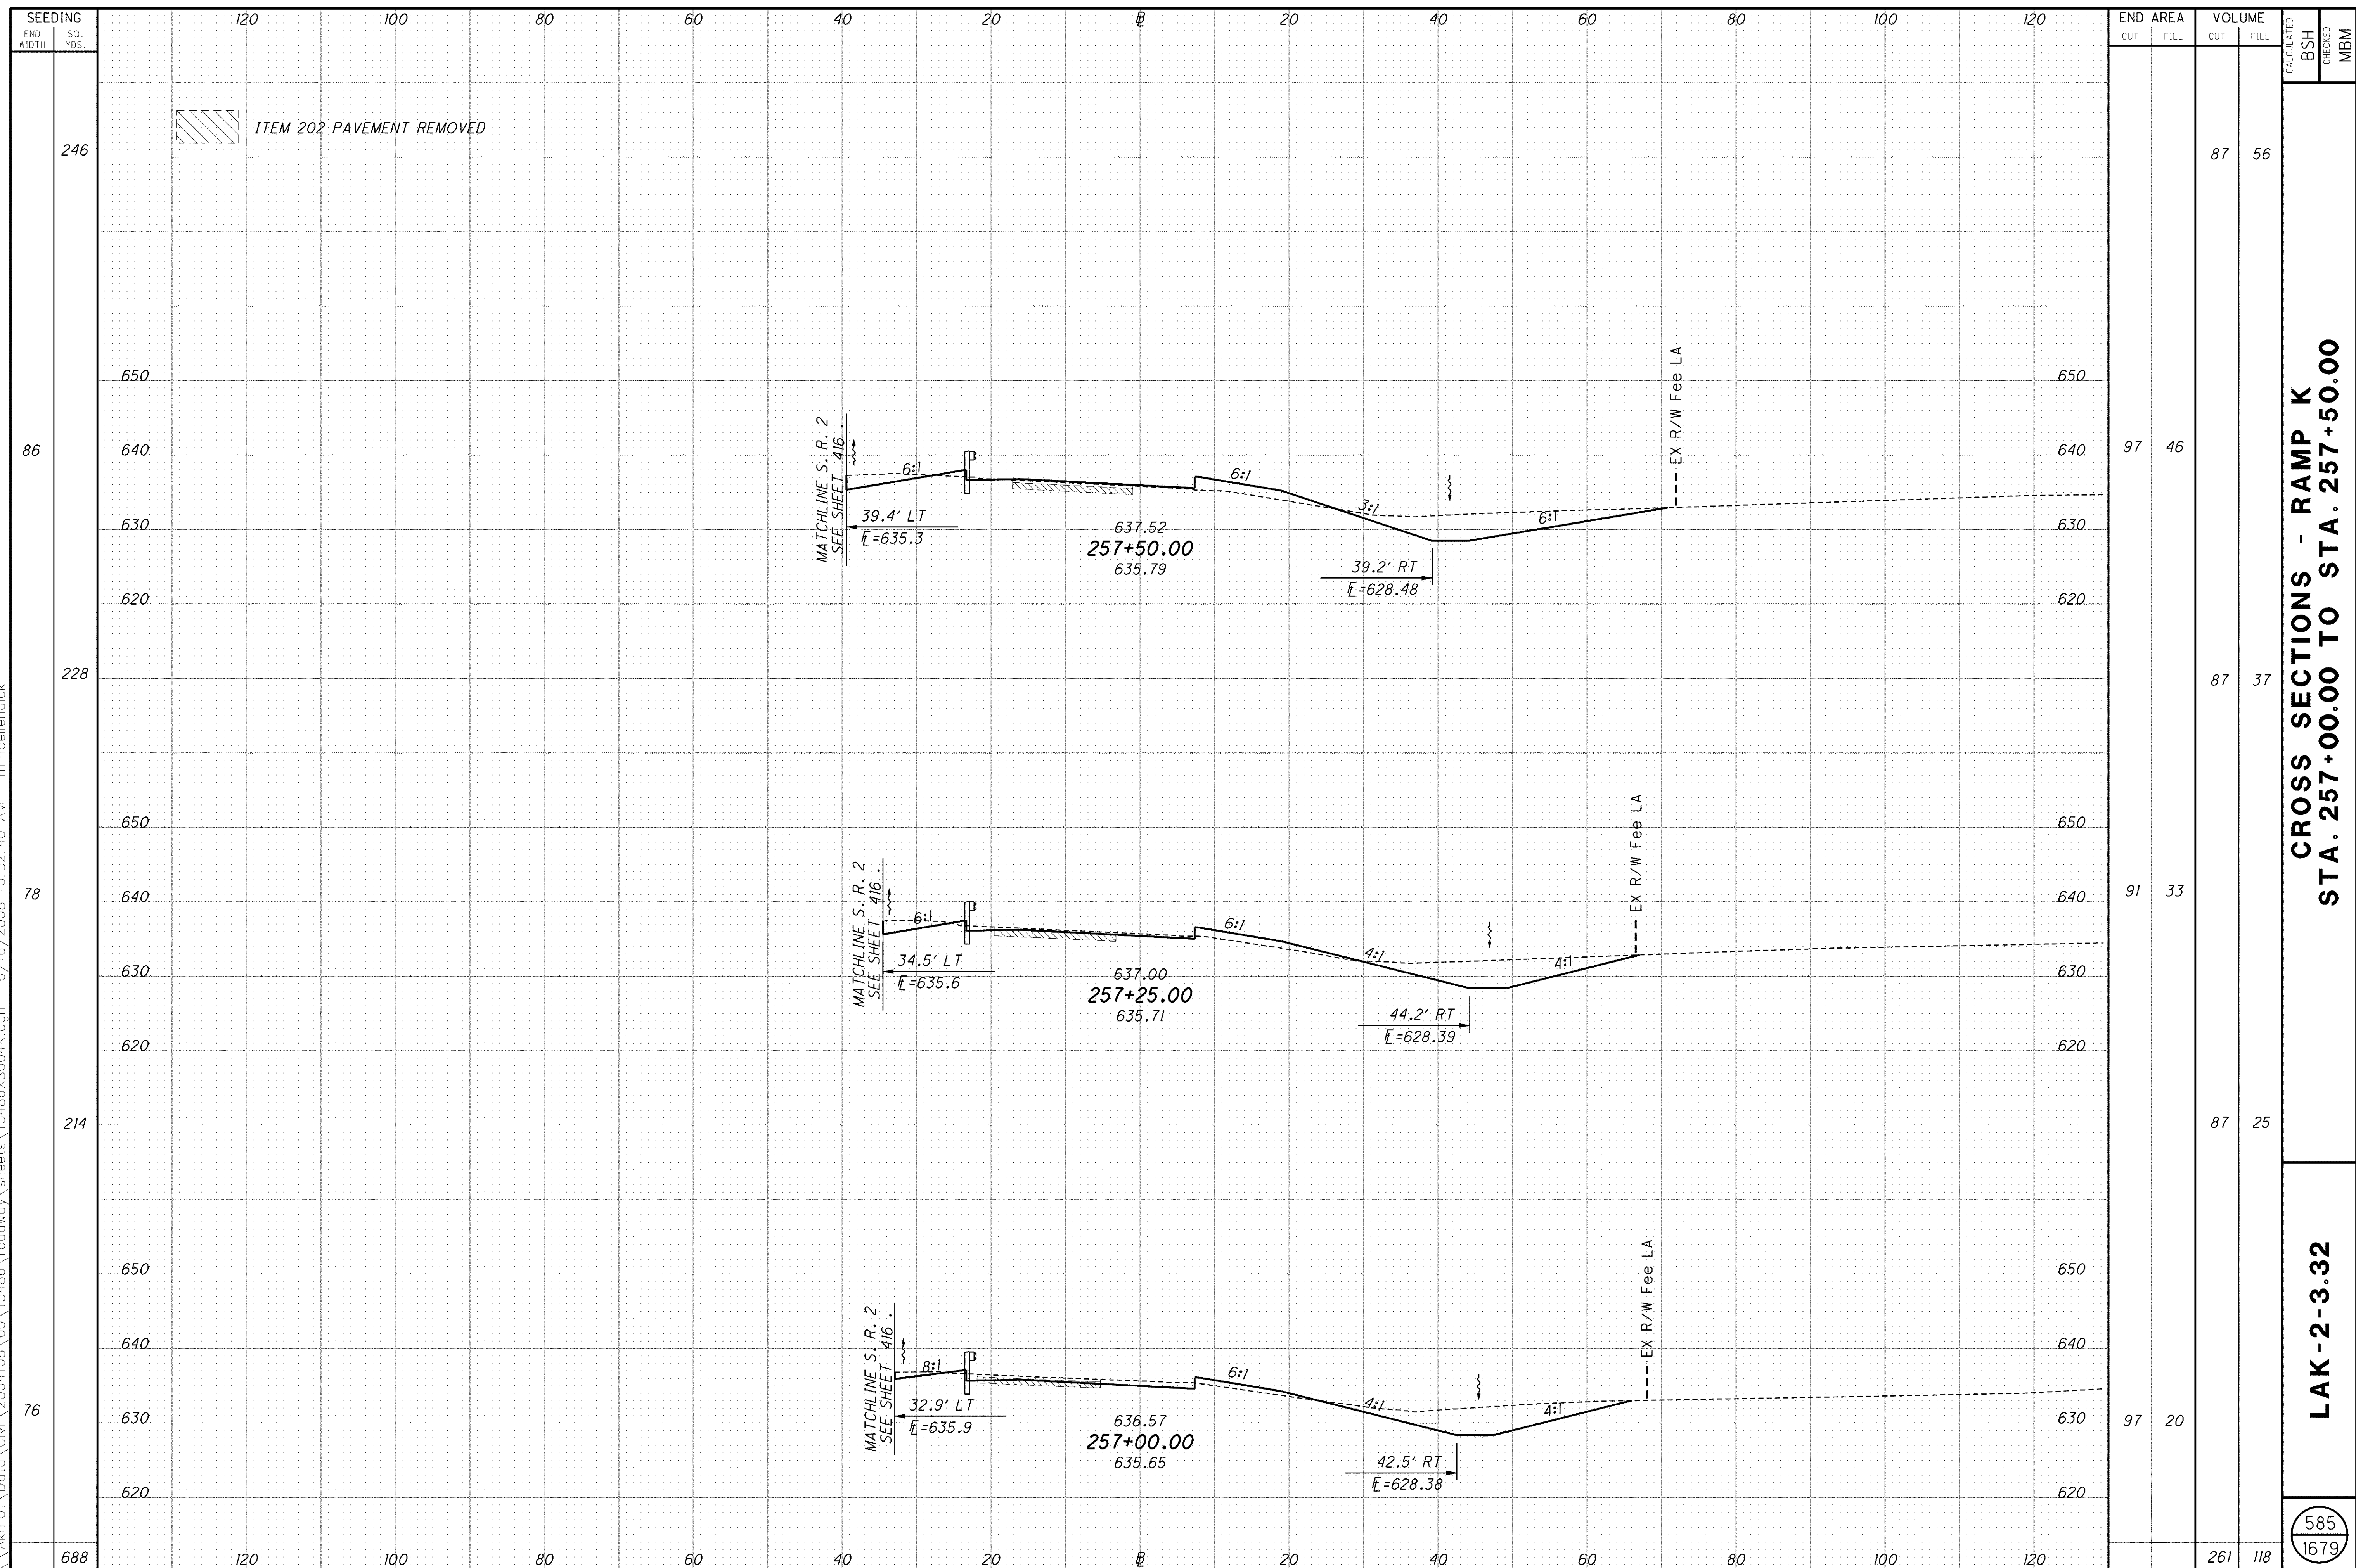

SEEDING	END AREA		VOLUME	
	CUT	FILL	CUT	FILL
246			87	56
86	97	46		
228			87	37
78	91	33		
214			87	25
76	97	20		
688			261	118

**CROSS SECTIONS - RAMP K
STA. 257+00.00 TO STA. 257+50.00**

LAK-2-3-32

585
1679

CALCULATED
BSH
CHECKED
MBM