


\\Akrn01\Data\Civil\2004108\00\13486\roadway\sheets\13486XS004K.dgn 6/16/2008 10:33:04 AM mmoellendick

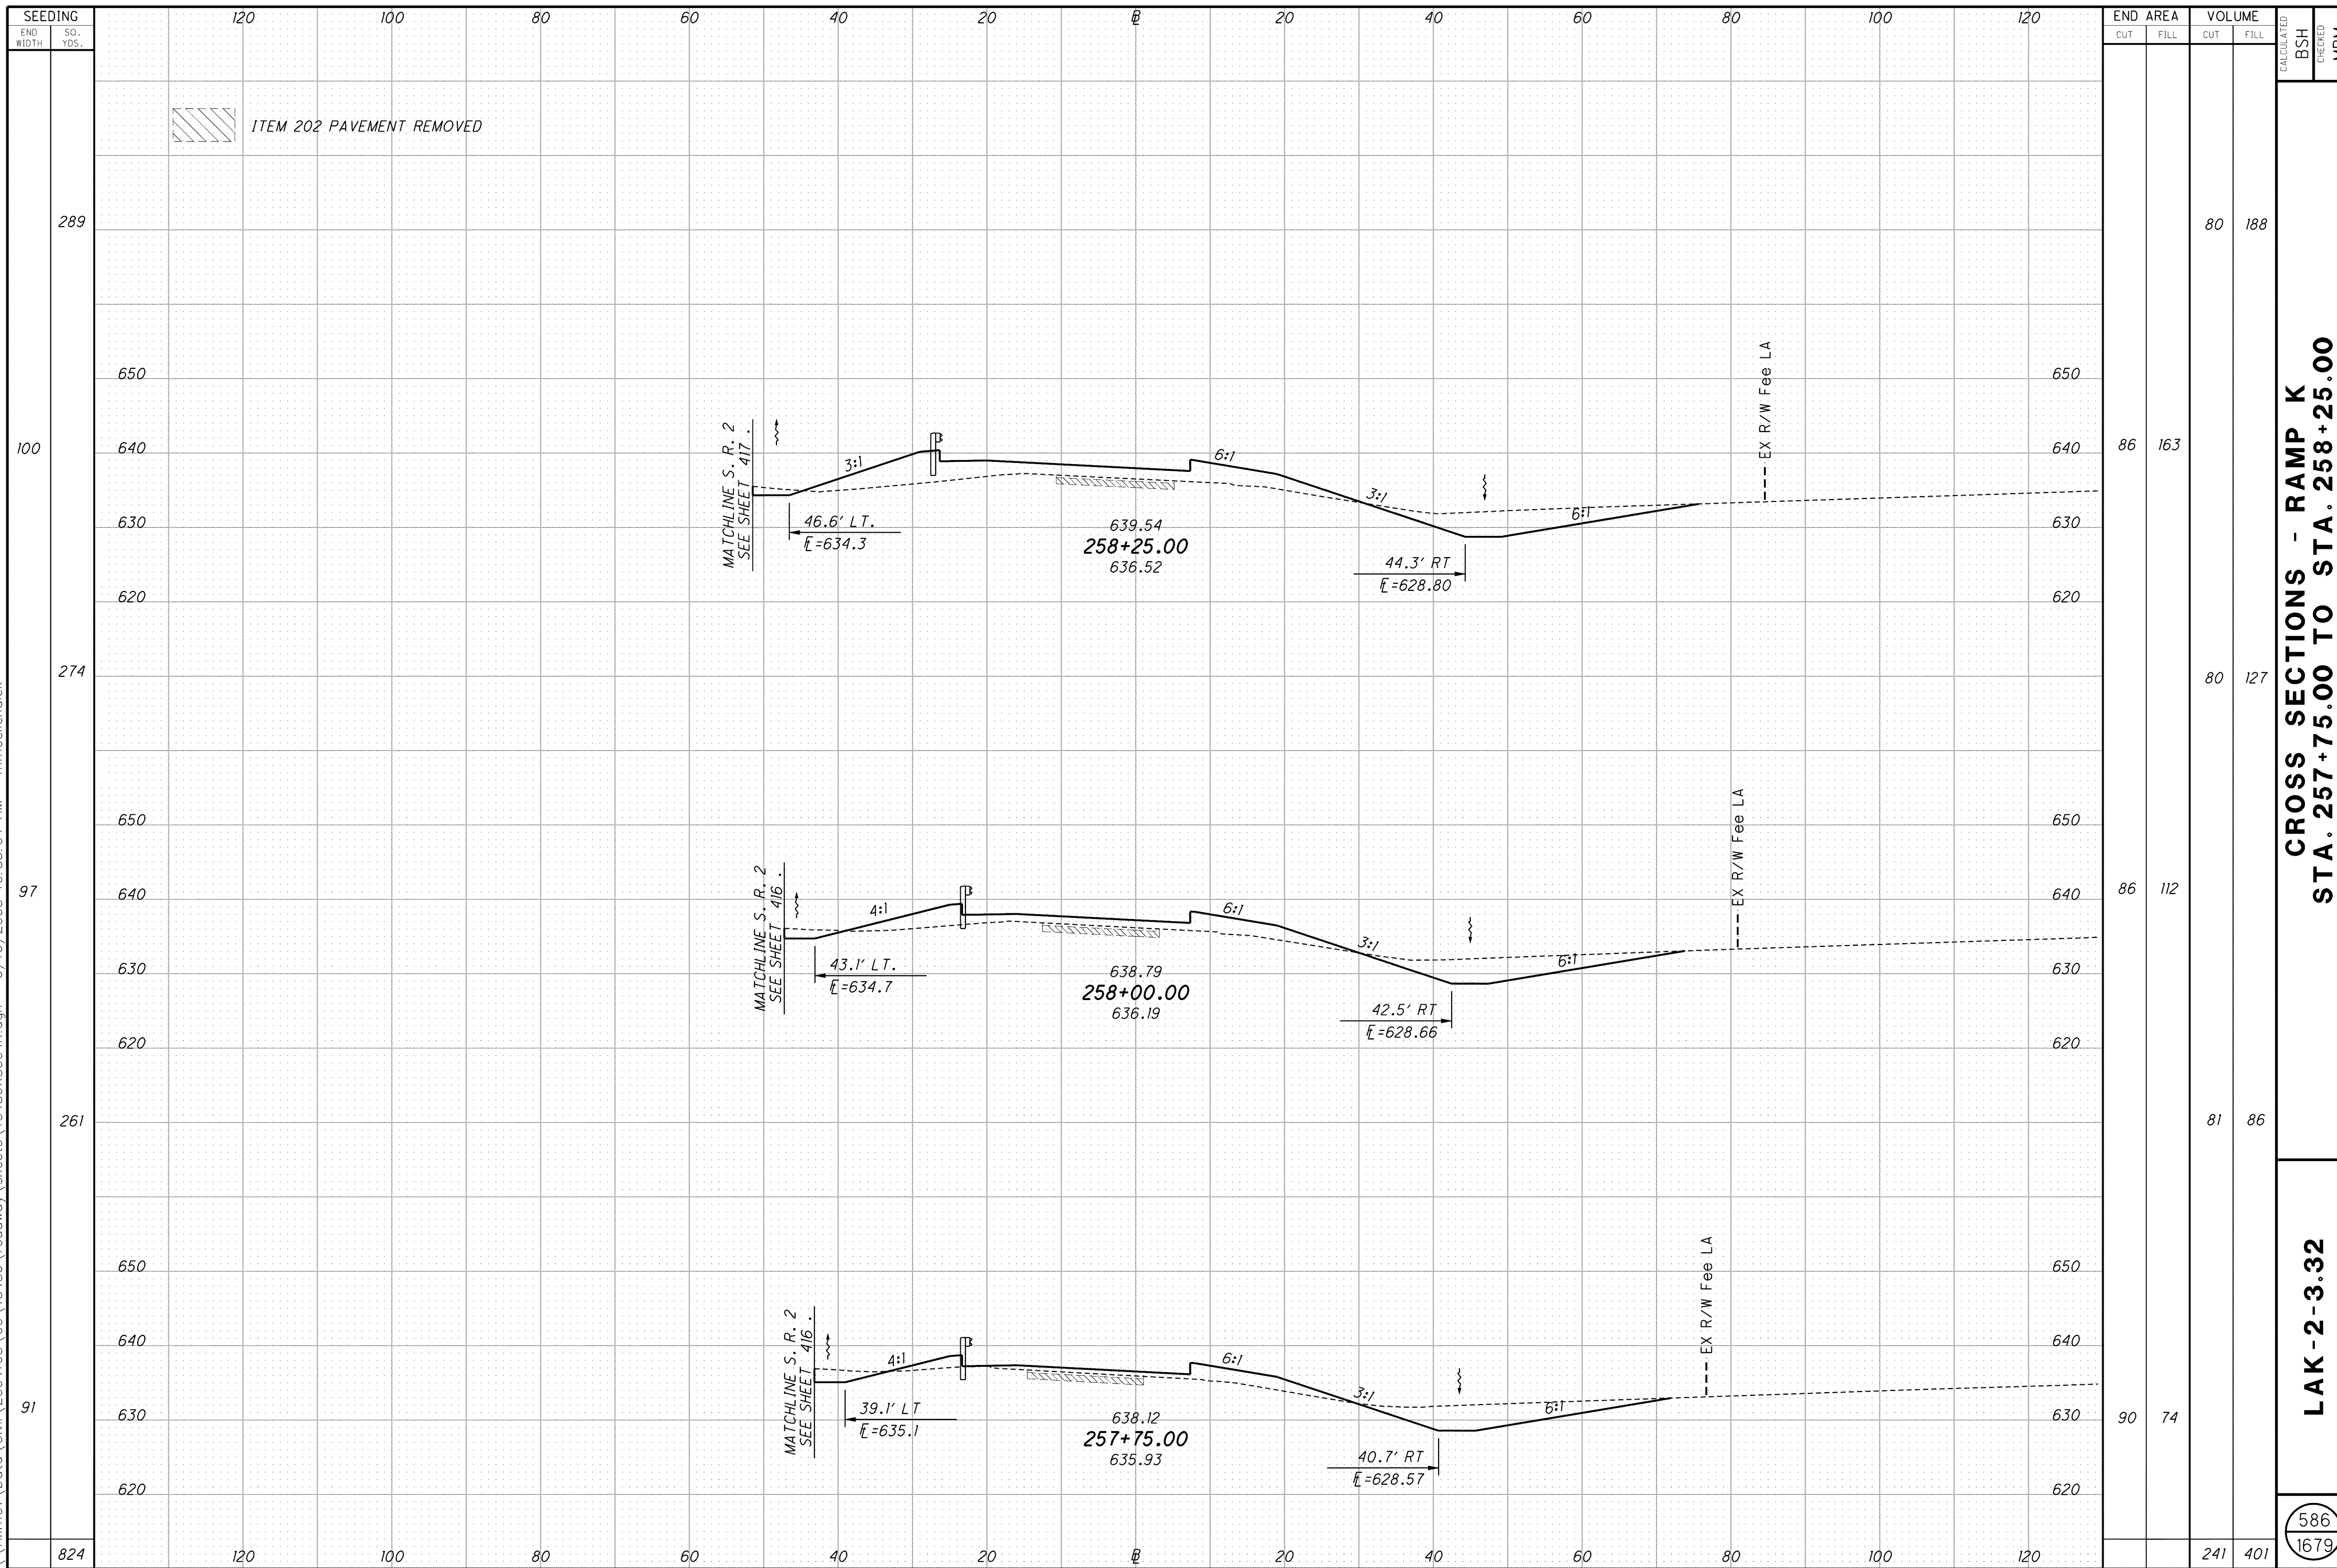

**CROSS SECTIONS - RAMP K  
 STA. 257+75.00 TO STA. 258+25.00**

**LAK-2-3.32**

586  
1679

CALCULATED  
BSH  
CHECKED  
MBM