


\\Akrn01\Data\Civil\2004108\00\13486\roadway\sheets\13486X5004k.dgn 6/16/2008 10:33:30 AM mmoellendick

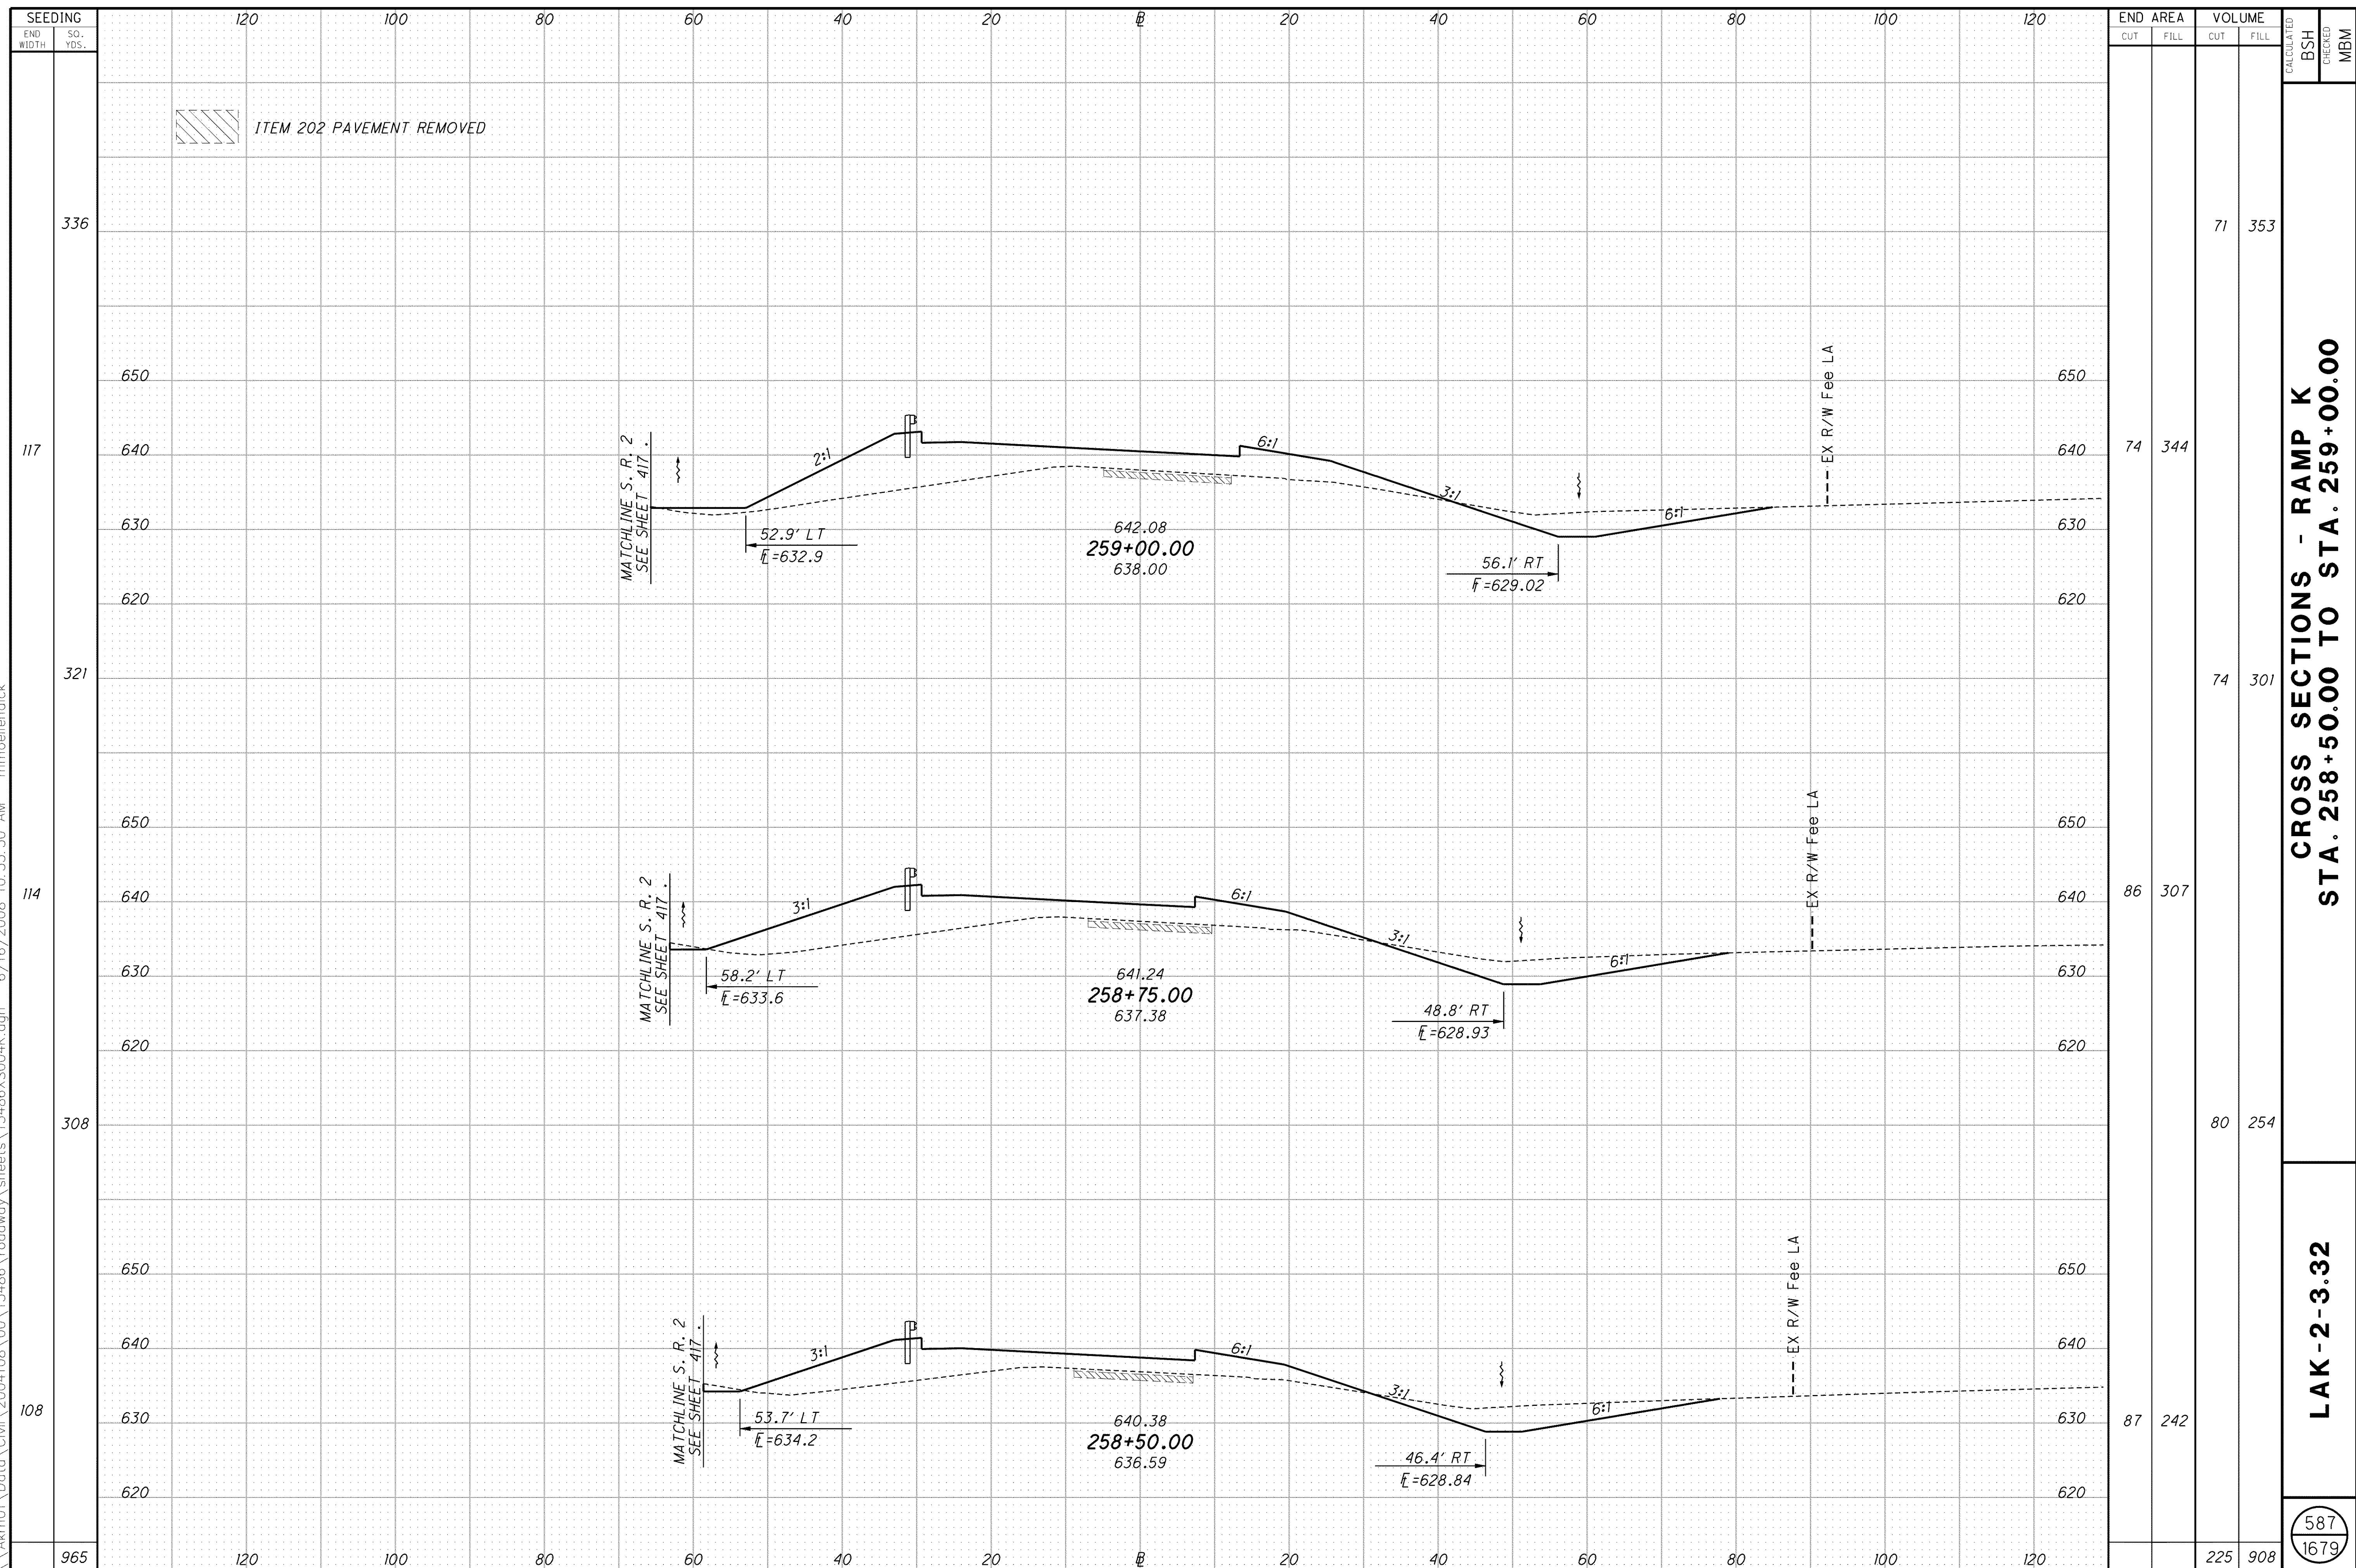

ITEM 202 PAVEMENT REMOVED

MATCHLINE S. R. 2
SEE SHEET 417

52.9' LT
E=632.9

642.08
259+00.00
638.00

56.1' RT
E=629.02

EX R/W Fee LA

MATCHLINE S. R. 2
SEE SHEET 417

58.2' LT
E=633.6

641.24
258+75.00
637.38

48.8' RT
E=628.93

EX R/W Fee LA

MATCHLINE S. R. 2
SEE SHEET 417

53.7' LT
E=634.2

640.38
258+50.00
636.59

46.4' RT
E=628.84

EX R/W Fee LA

CROSS SECTIONS - RAMP K
STA. 258+50.00 TO STA. 259+00.00

LAK-2-3.32

587
1679