


\\Akrn01\Data\Civil\2004108\00\13486\roadway\sheets\13486X5004k.dgn 6/16/2008 10:33:53 AM mmoellendick

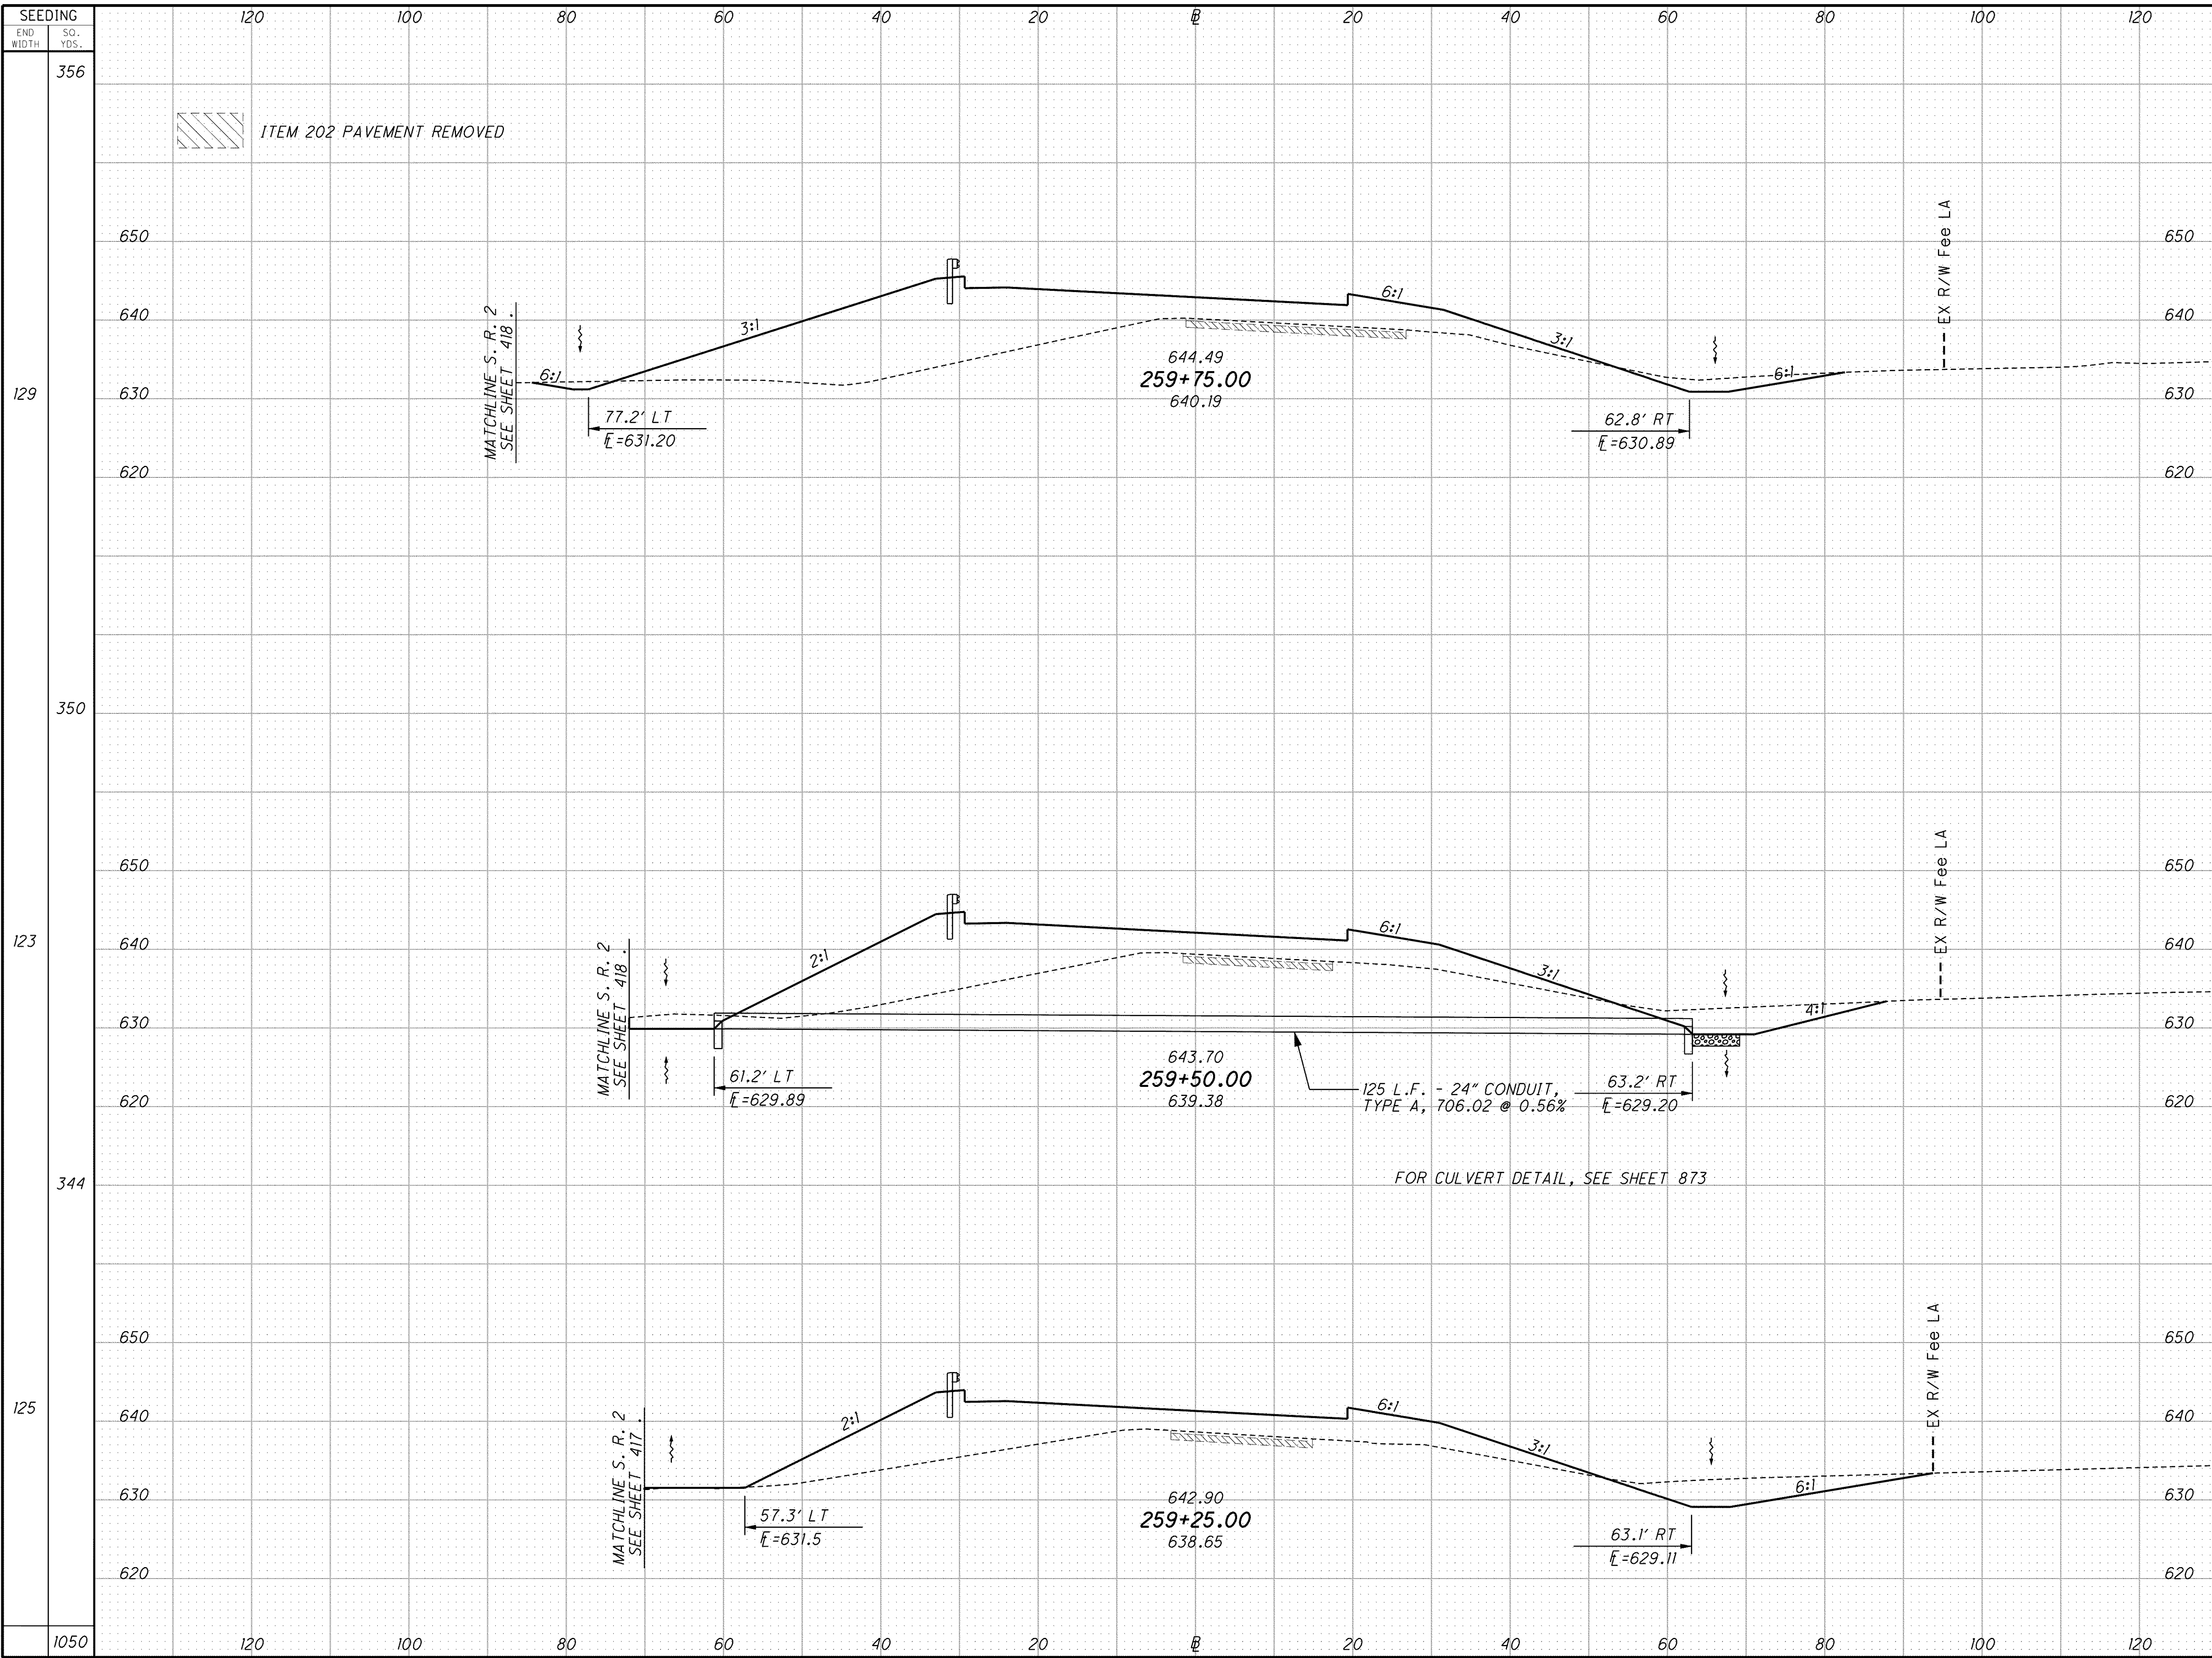

SEEDING	END AREA		VOLUME		CALCULATED	BSH	CHECKED	MBM
	CUT	FILL	CUT	FILL				
356			30	607				
129	34	626						
350			56	514				
123	86	484						
344			76	418				
125	79	418						
1050	162	1539						

CROSS SECTIONS - RAMP K
STA. 259+25.00 TO STA. 259+75.00

LAK-2-3.32

588
1679