


FOR S.R. 306 RAMP O PLANS, SEE SHEET 612 -613
 FOR CULVERT DETAILS, SEE SHEET 857
 FOR S.R. 2 PLANS, SEE SHEET 278 -297
 FOR GORE DETAILS, SEE SHEET 813
 FOR UNDERDRAIN DETAILS, SEE SHEET 950


CALCULATED BSH
 CHECKED MVJ

0 25 50 100
 HORIZONTAL SCALE IN FEET

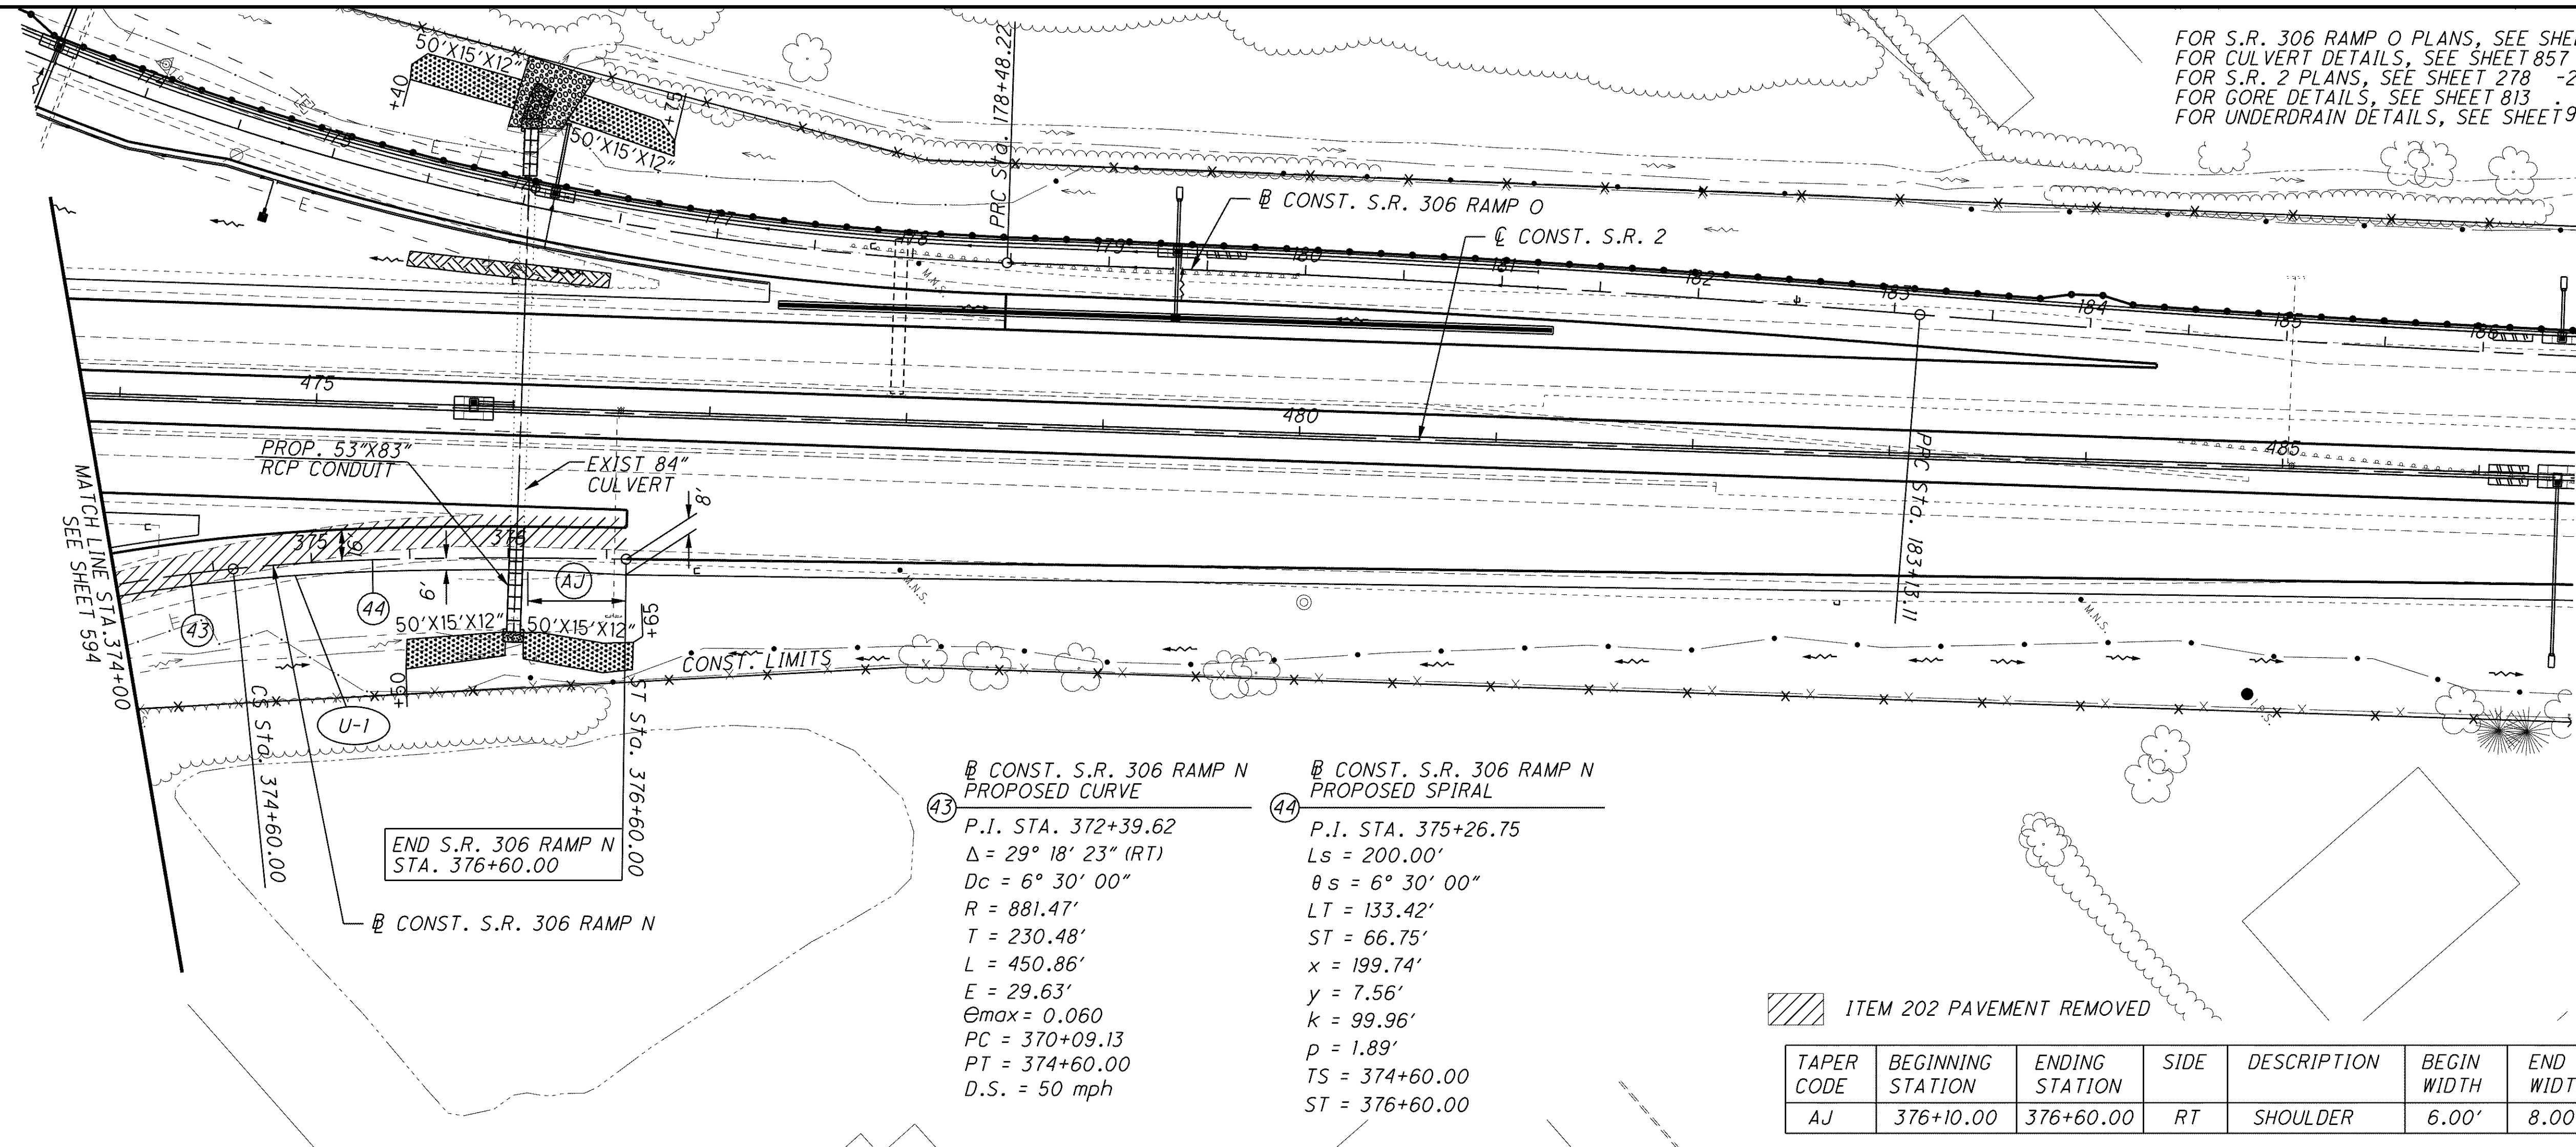

ITEM 202 PAVEMENT REMOVED

TAPER CODE	BEGINNING STATION	ENDING STATION	SIDE	DESCRIPTION	BEGIN WIDTH	END WIDTH	TAPER RATE
AJ	376+10.00	376+60.00	RT	SHOULDER	6.00'	8.00'	25:1

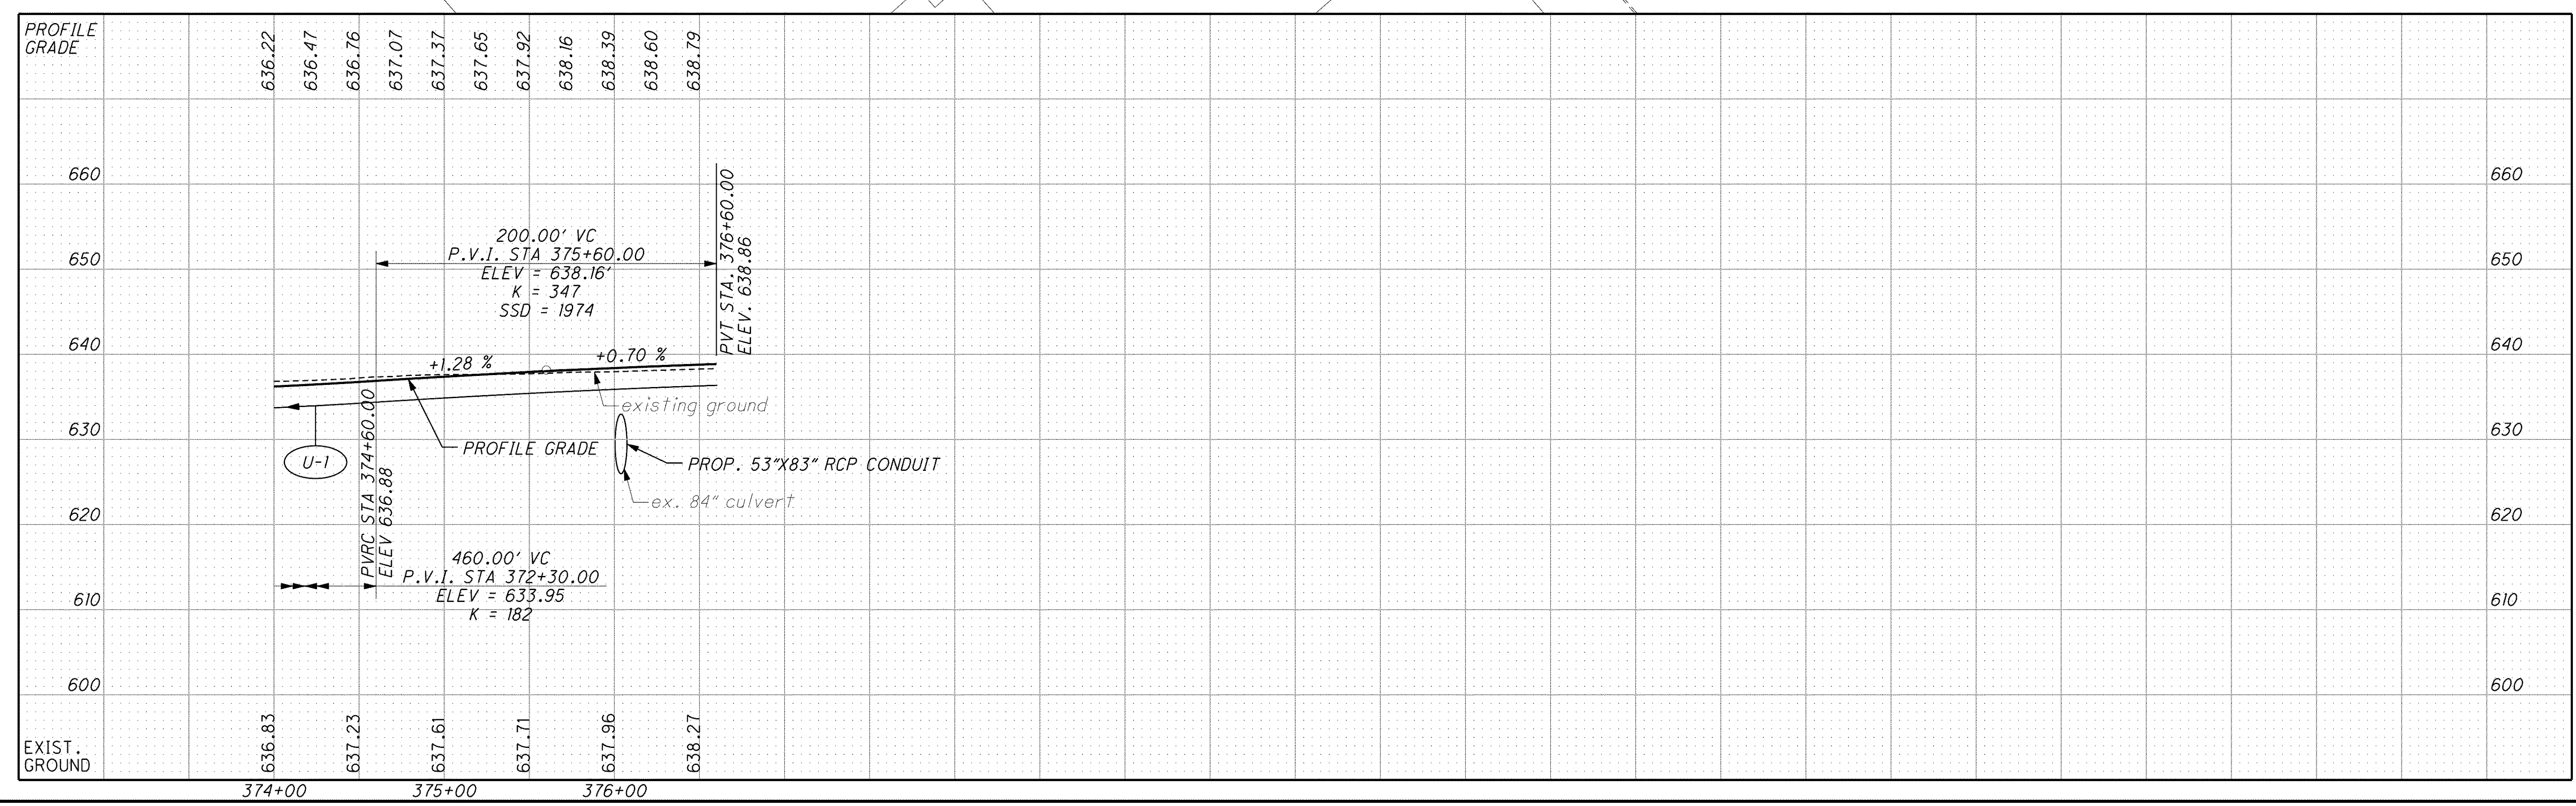

PLAN AND PROFILE - S.R. 306 RAMP N
 STA. 374+00.00 TO END

LAK-2-3.32

595
 1679