


\\Akrn01\Data\Civil\2004108\00\13486\roadway\sheets\13486X5004N.dgn 6/16/2008 11:00:07 AM mmoellendick

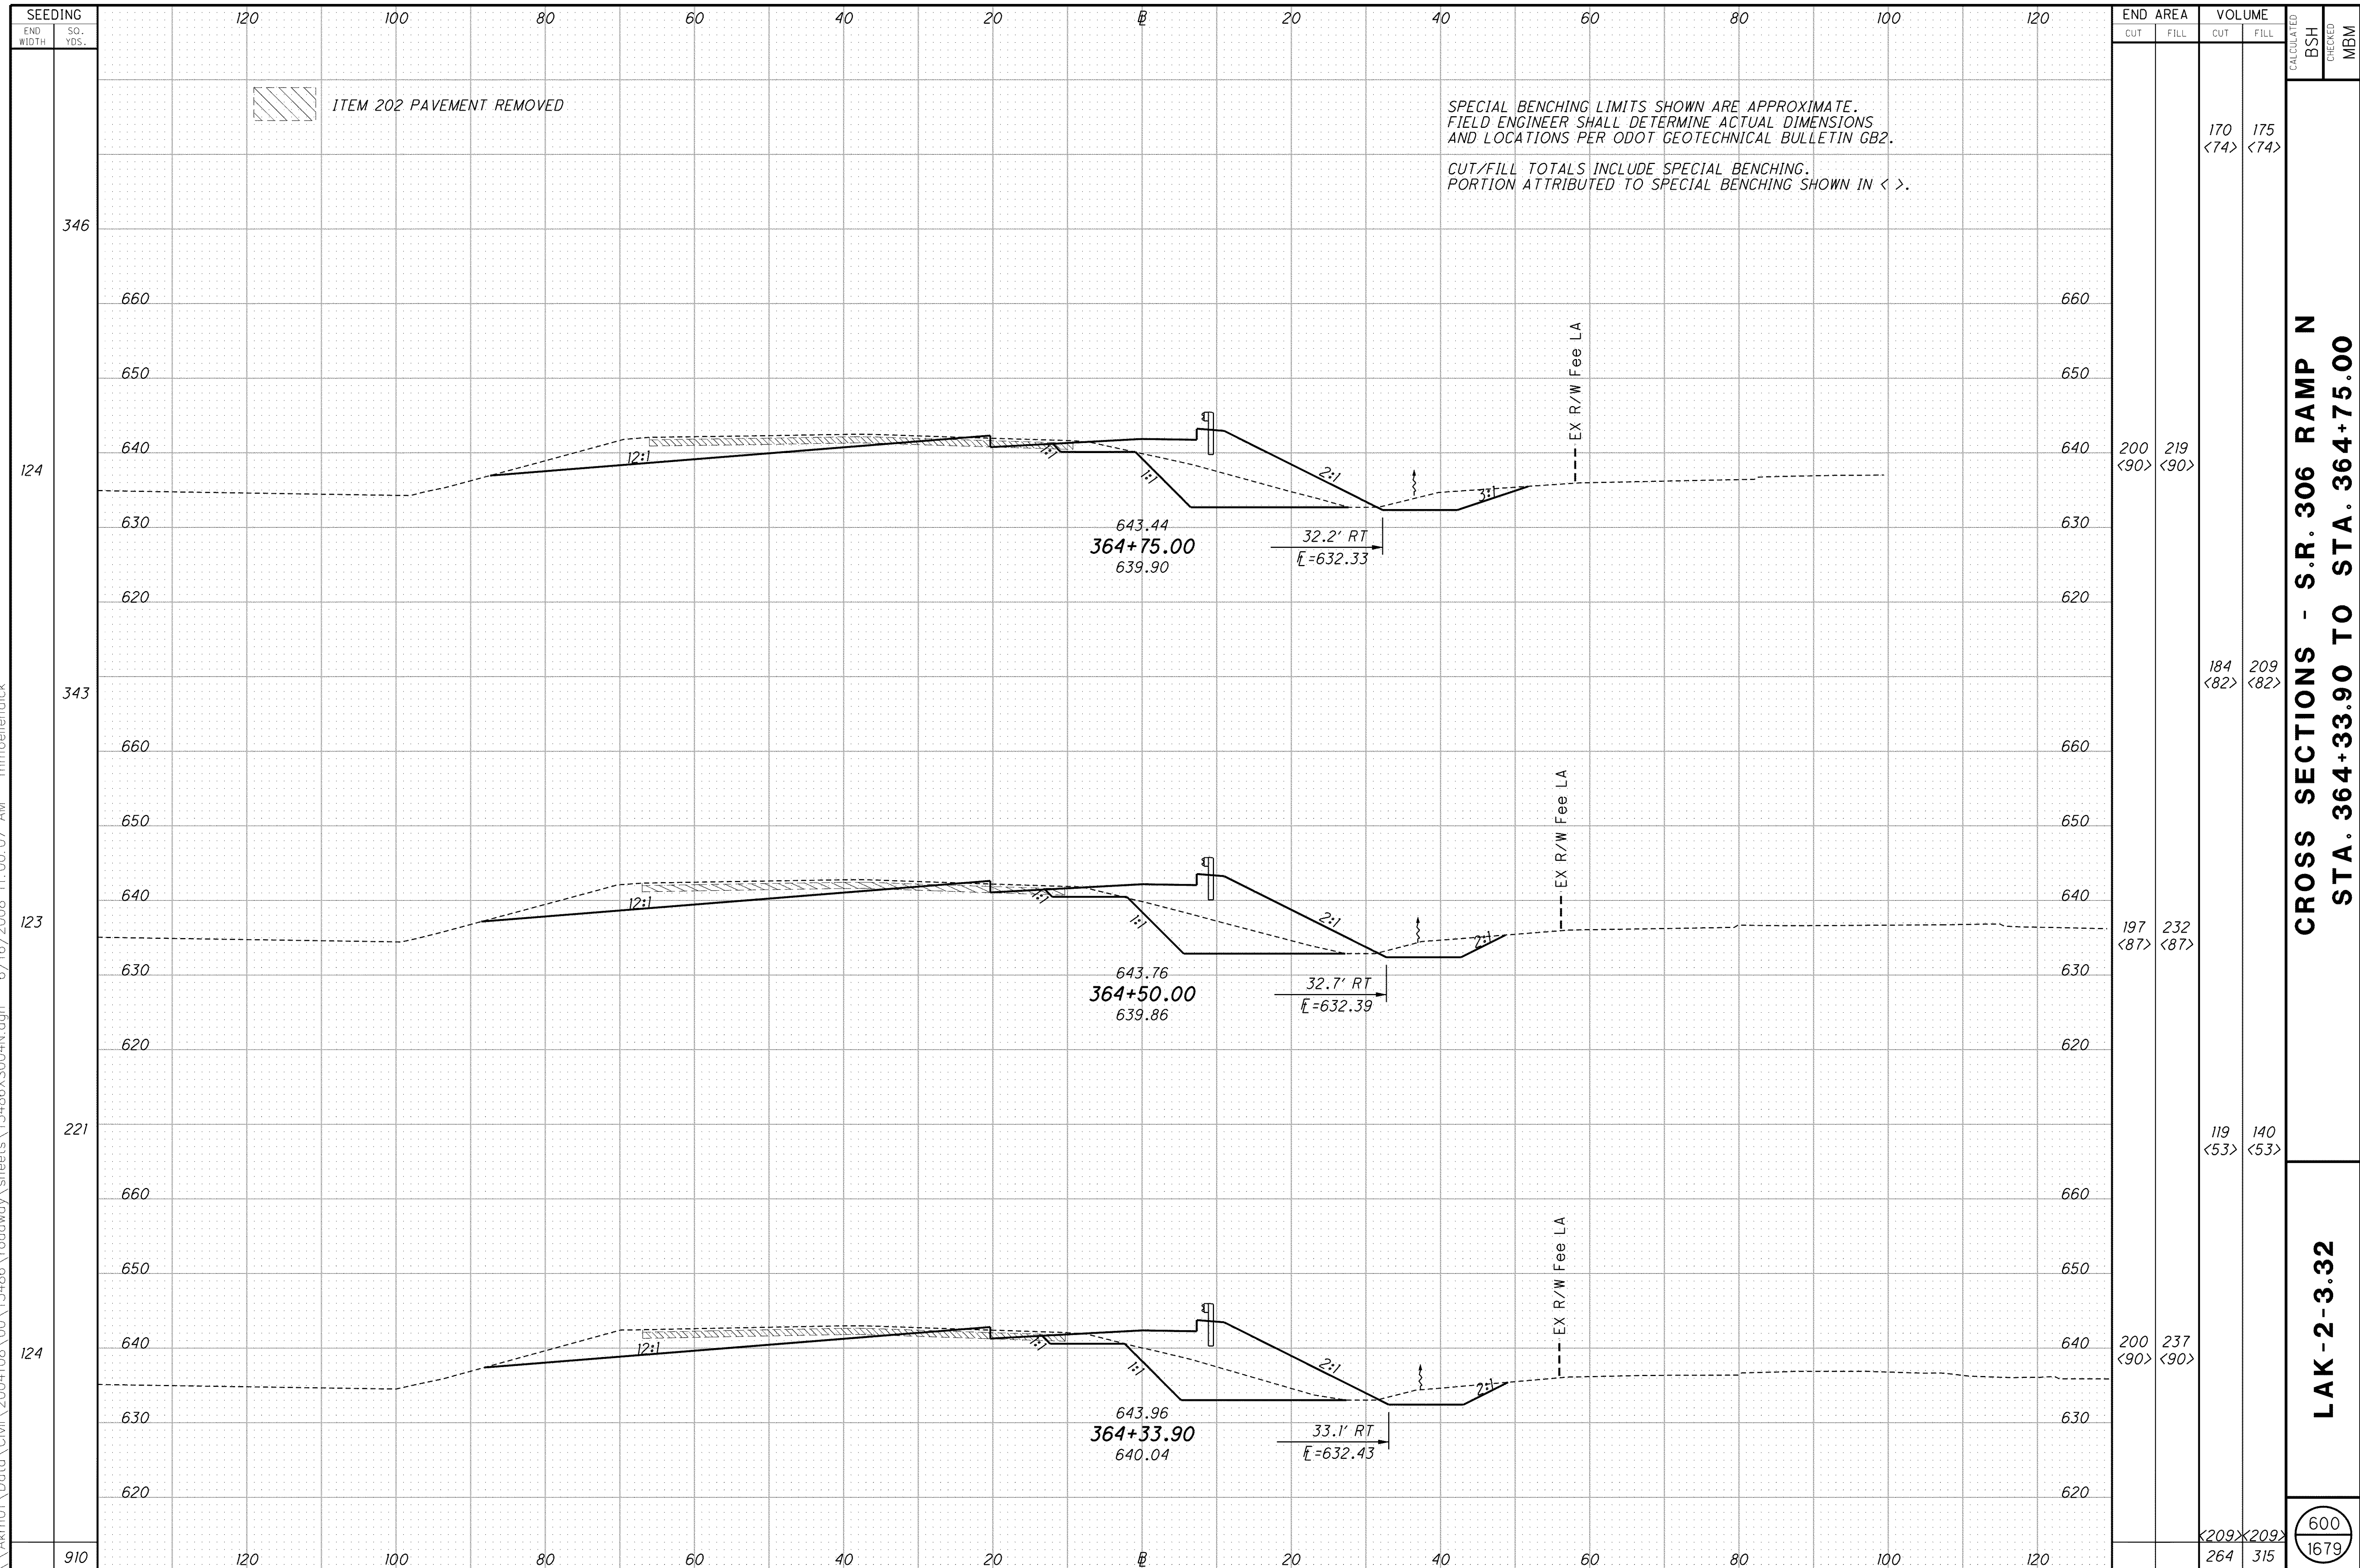

END AREA	VOLUME	CALCULATED	BSH	CHECKED	MBM
200	219				
<90>	<90>				
170	175				
<74>	<74>				
184	209				
<82>	<82>				
197	232				
<87>	<87>				
119	140				
<53>	<53>				
200	237				
<90>	<90>				
600	209				
1679	264				

**CROSS SECTIONS - S.R. 306 RAMP N
STA. 364+33.90 TO STA. 364+75.00**

LAK-2-3.32

600
1679