


\\Akrn01\Data\Civil\2004108\00\13486\roadway\sheets\13486X5004N.dgn 6/16/2008 11:03:30 AM mmoellendick

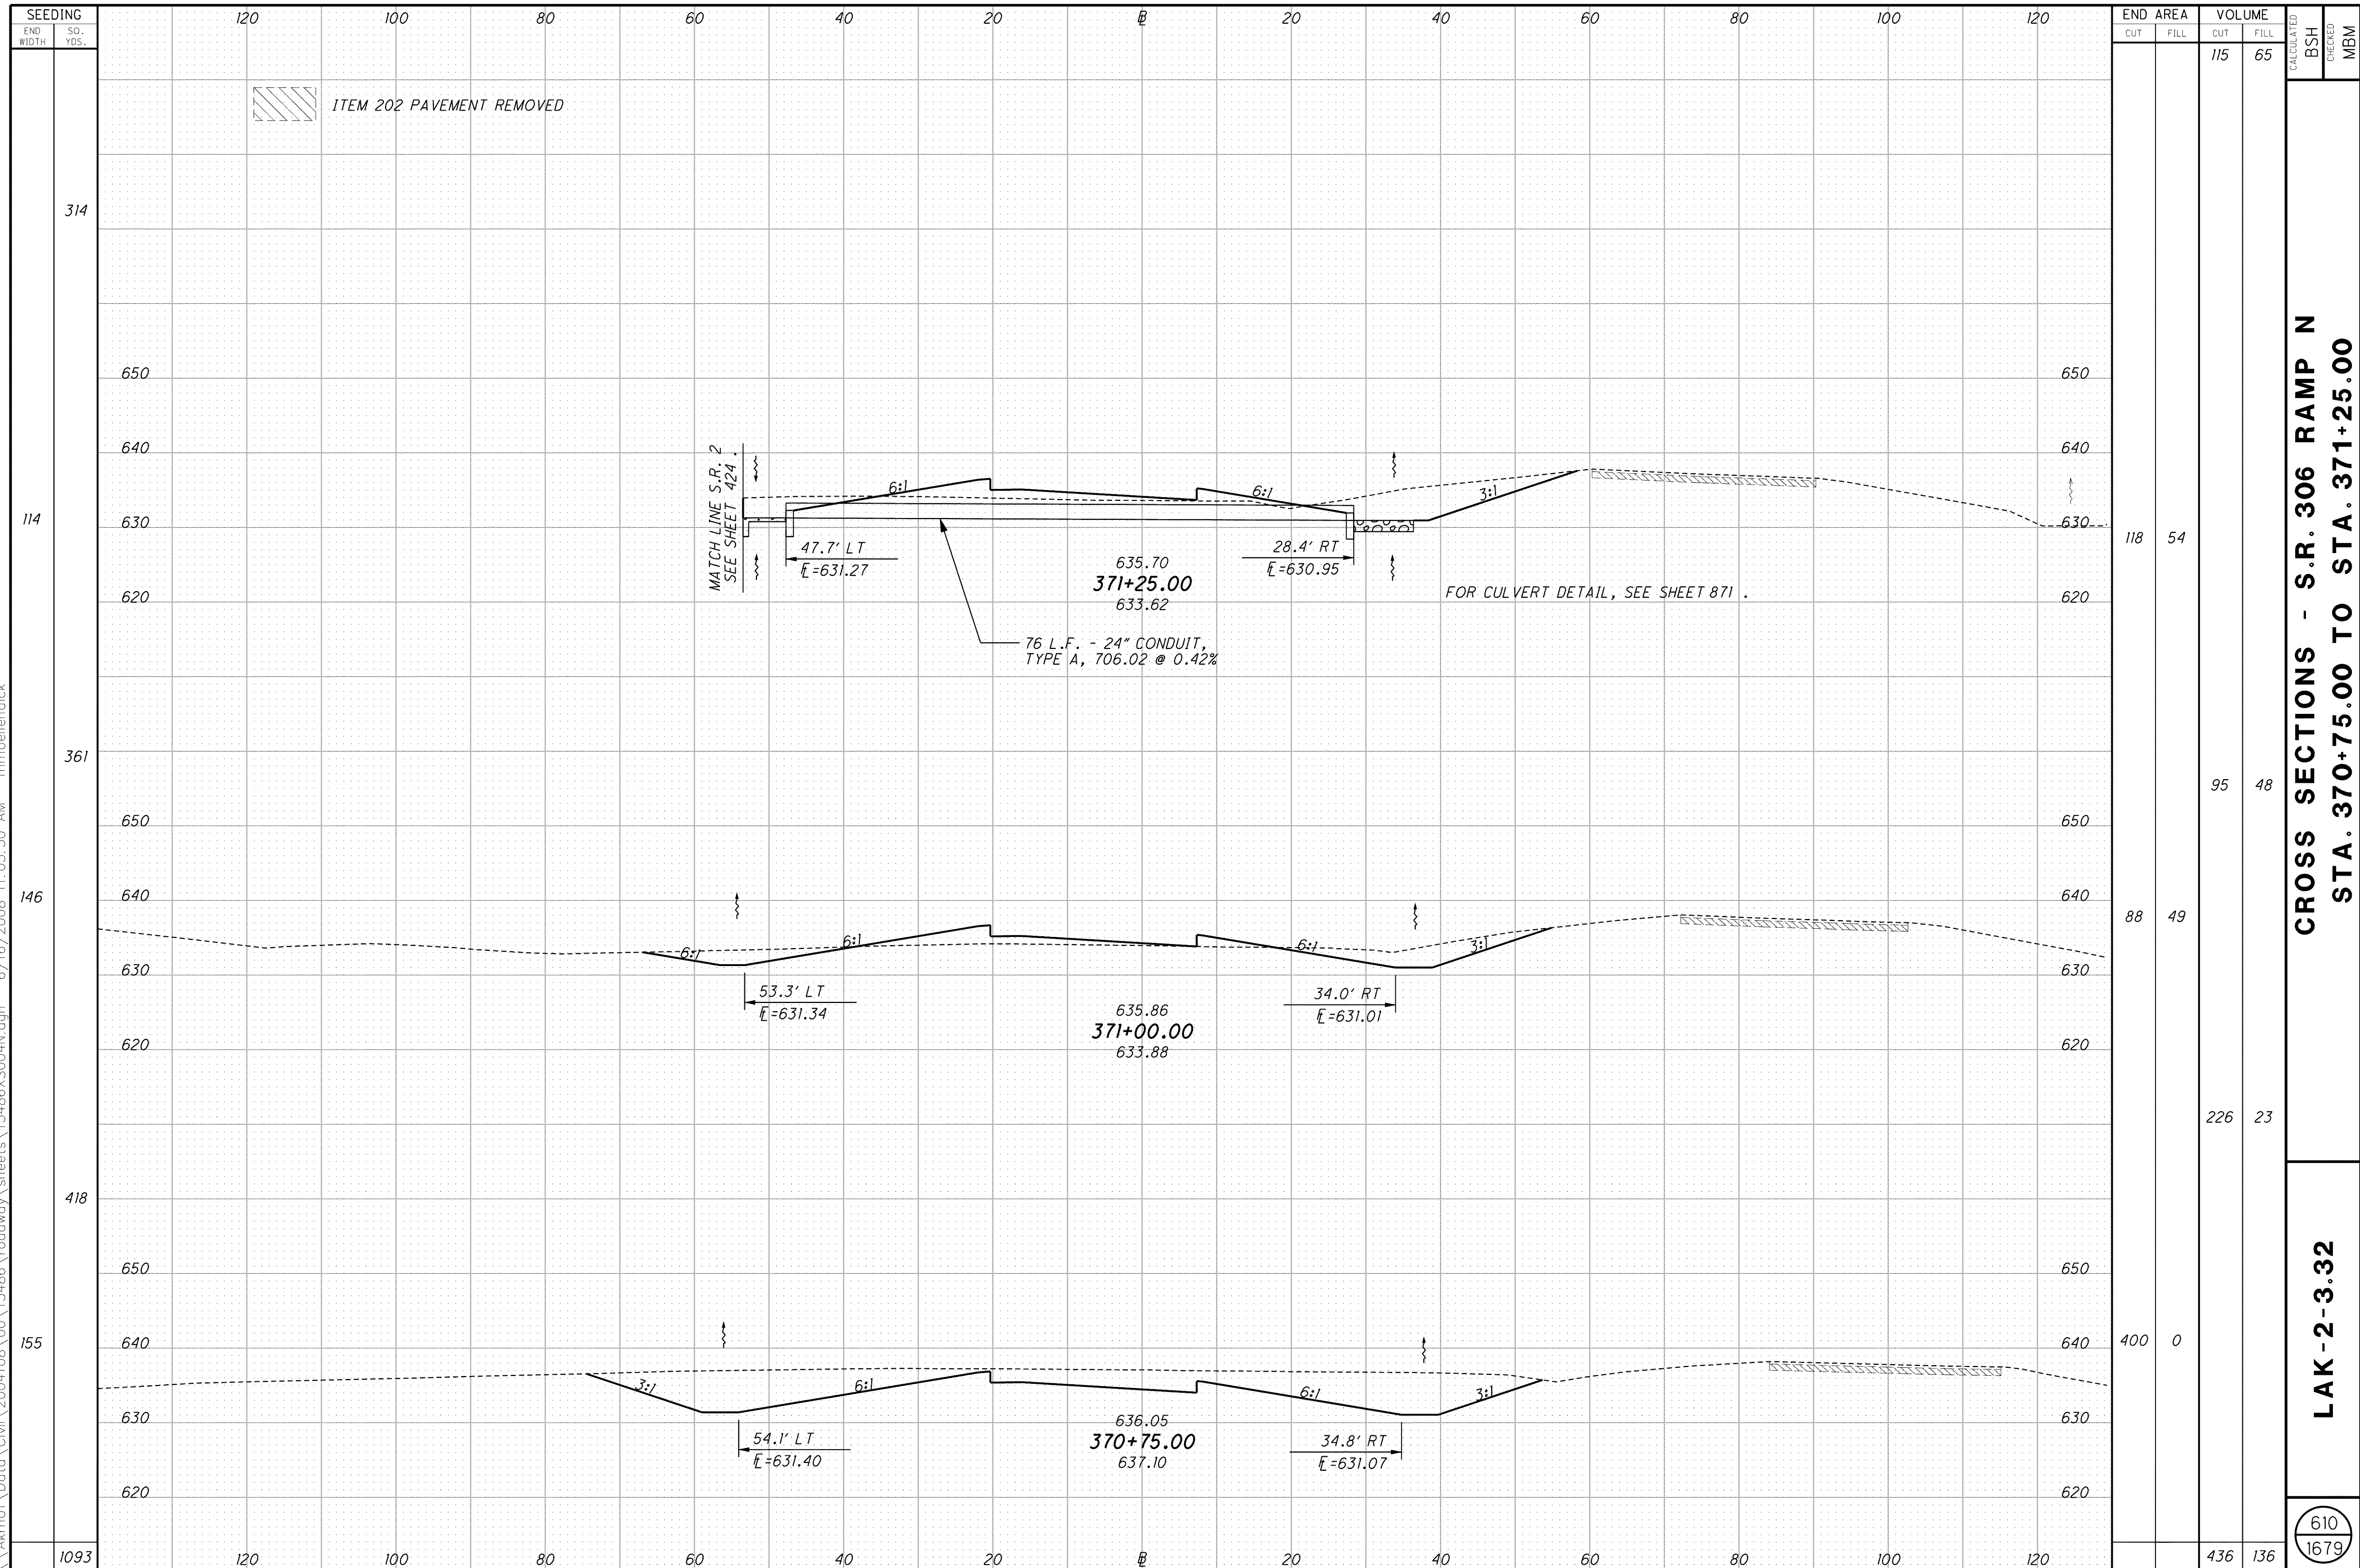

ITEM 202 PAVEMENT REMOVED

MATCH LINE S.R. 2  
SEE SHEET 424

47.7' LT  
E=631.27

635.70  
371+25.00  
633.62

28.4' RT  
E=630.95

76 L.F. - 24" CONDUIT,  
TYPE A, 706.02 @ 0.42%

FOR CULVERT DETAIL, SEE SHEET 871

53.3' LT  
E=631.34

635.86  
371+00.00  
633.88

34.0' RT  
E=631.01

54.1' LT  
E=631.40

636.05  
370+75.00  
637.10

34.8' RT  
E=631.07