


\\Akrn01\Data\Civil\2004108\00\13486\roadway\sheets\13486X5004N.dgn 6/16/2008 11:03:50 AM mmoellendick

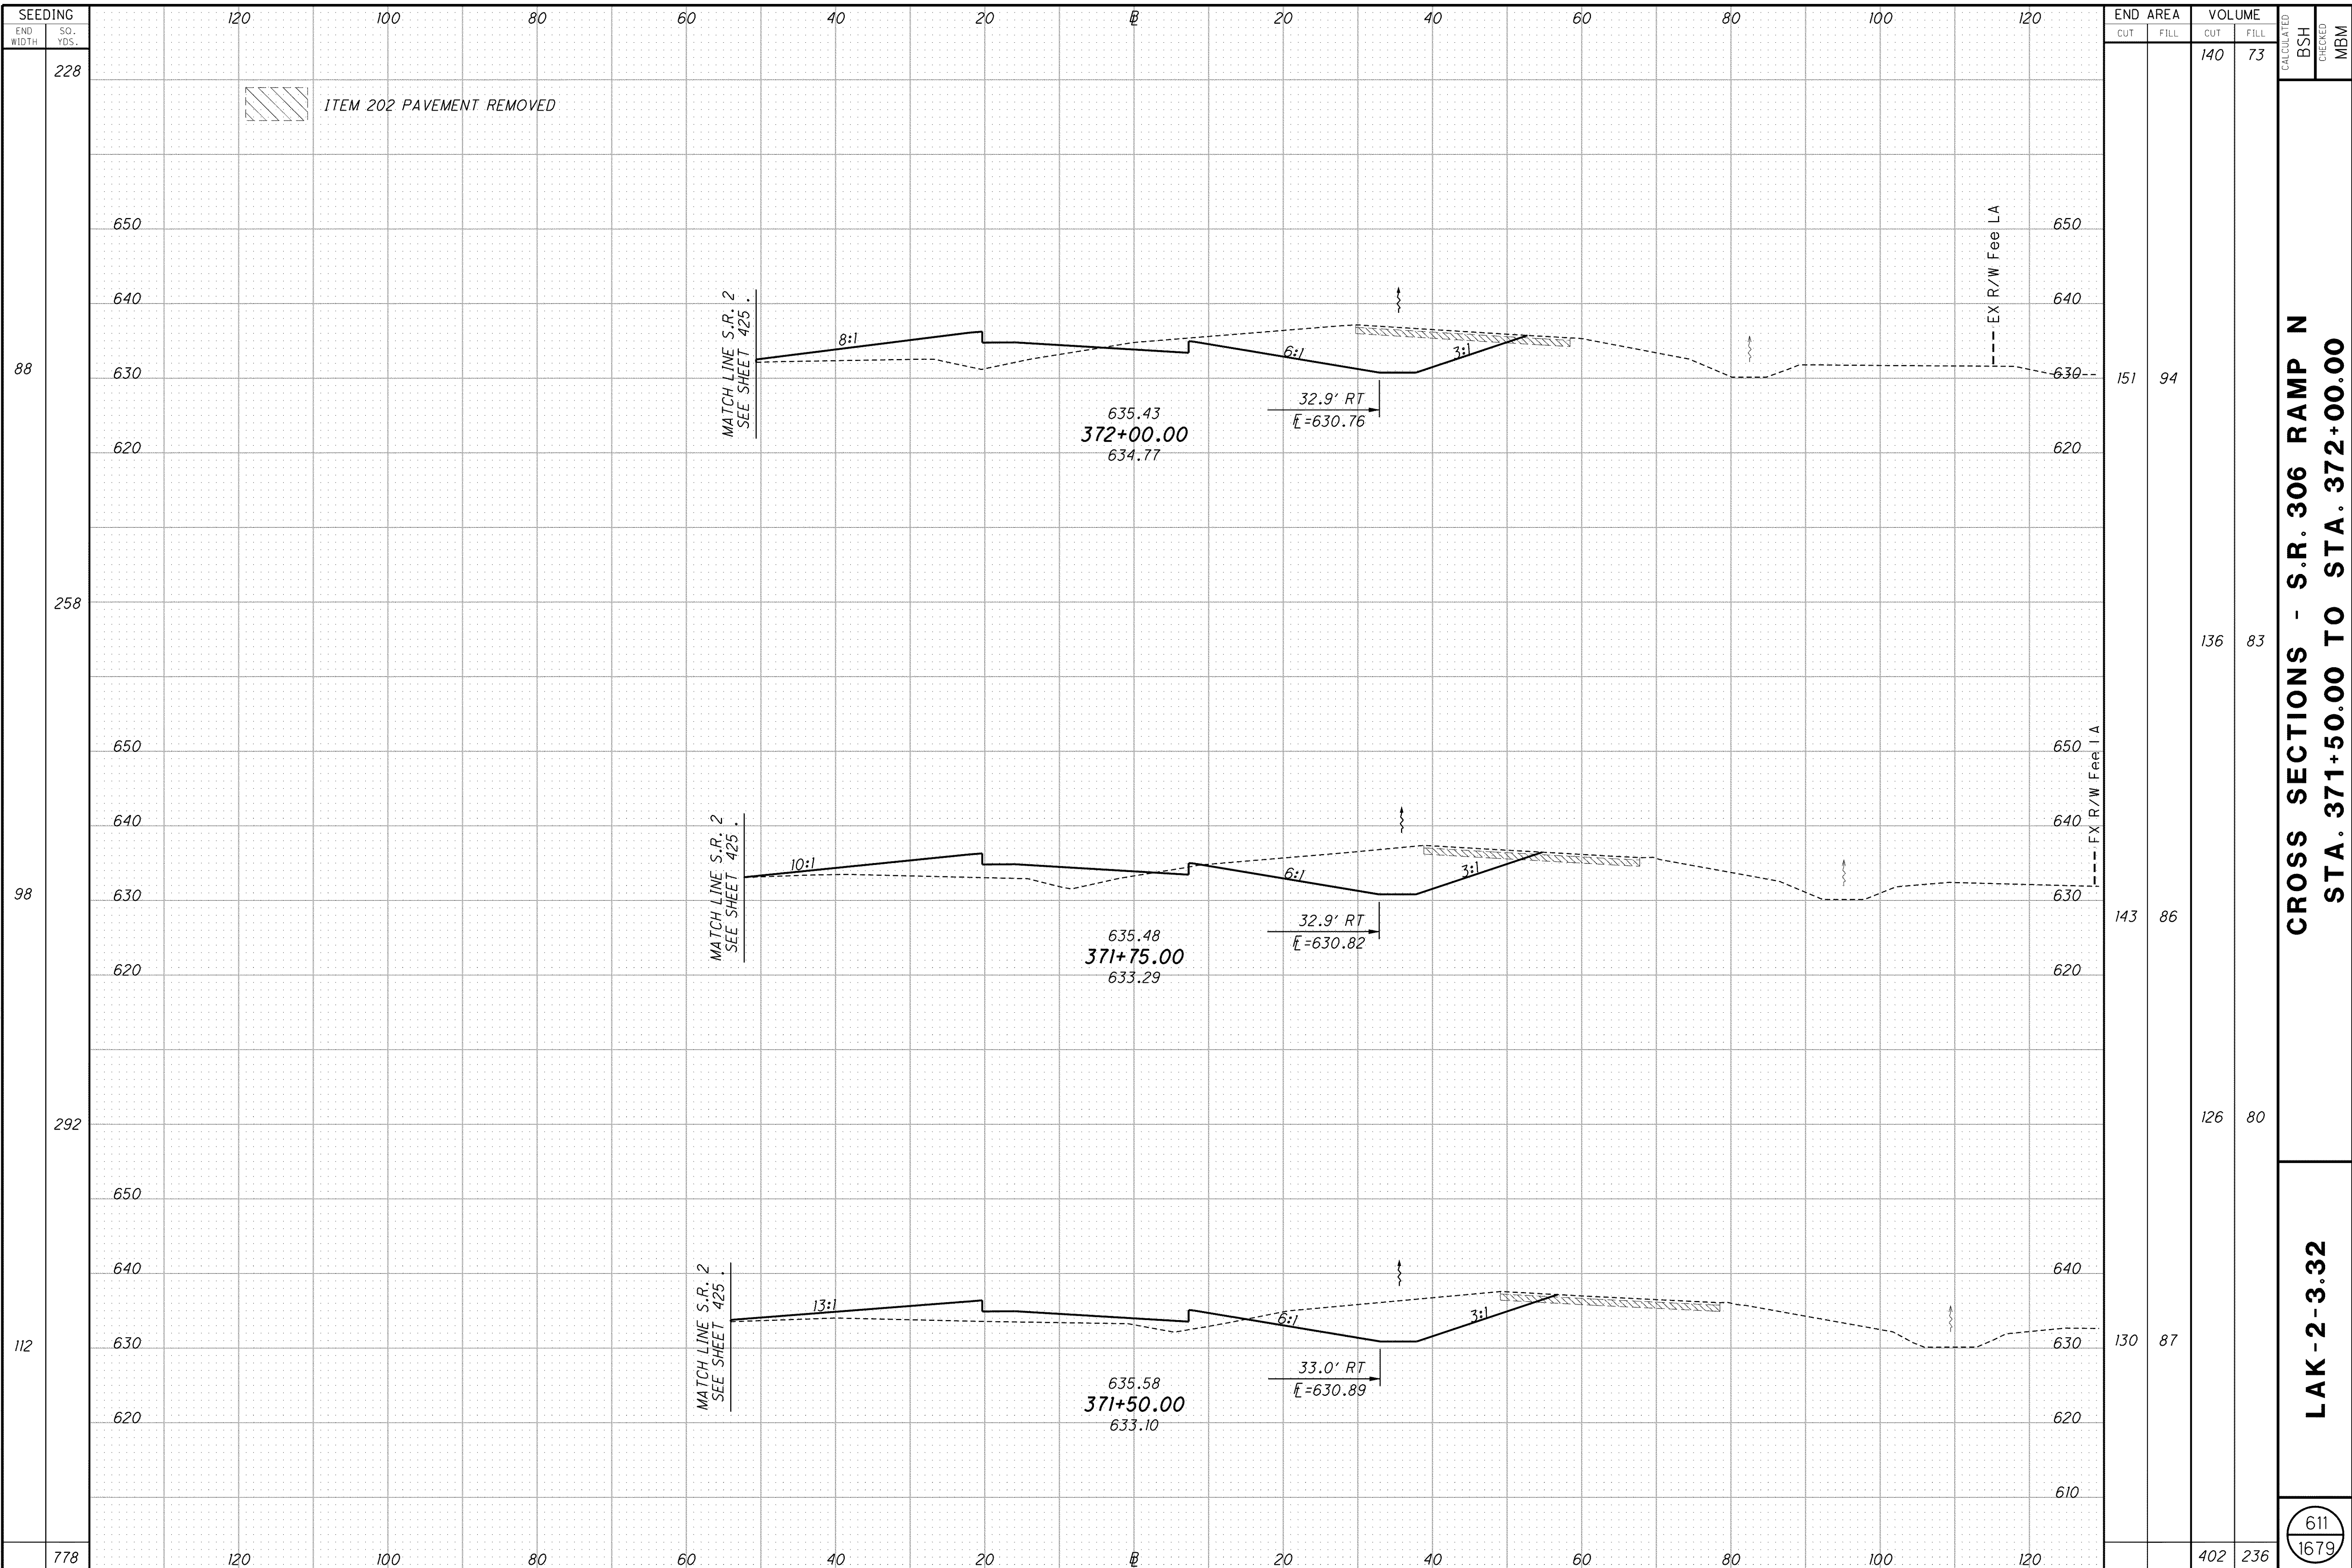

**CROSS SECTIONS - S.R. 306 RAMP N  
STA. 371+50.00 TO STA. 372+00.00**

**LAK-2-3.32**

611  
1679