
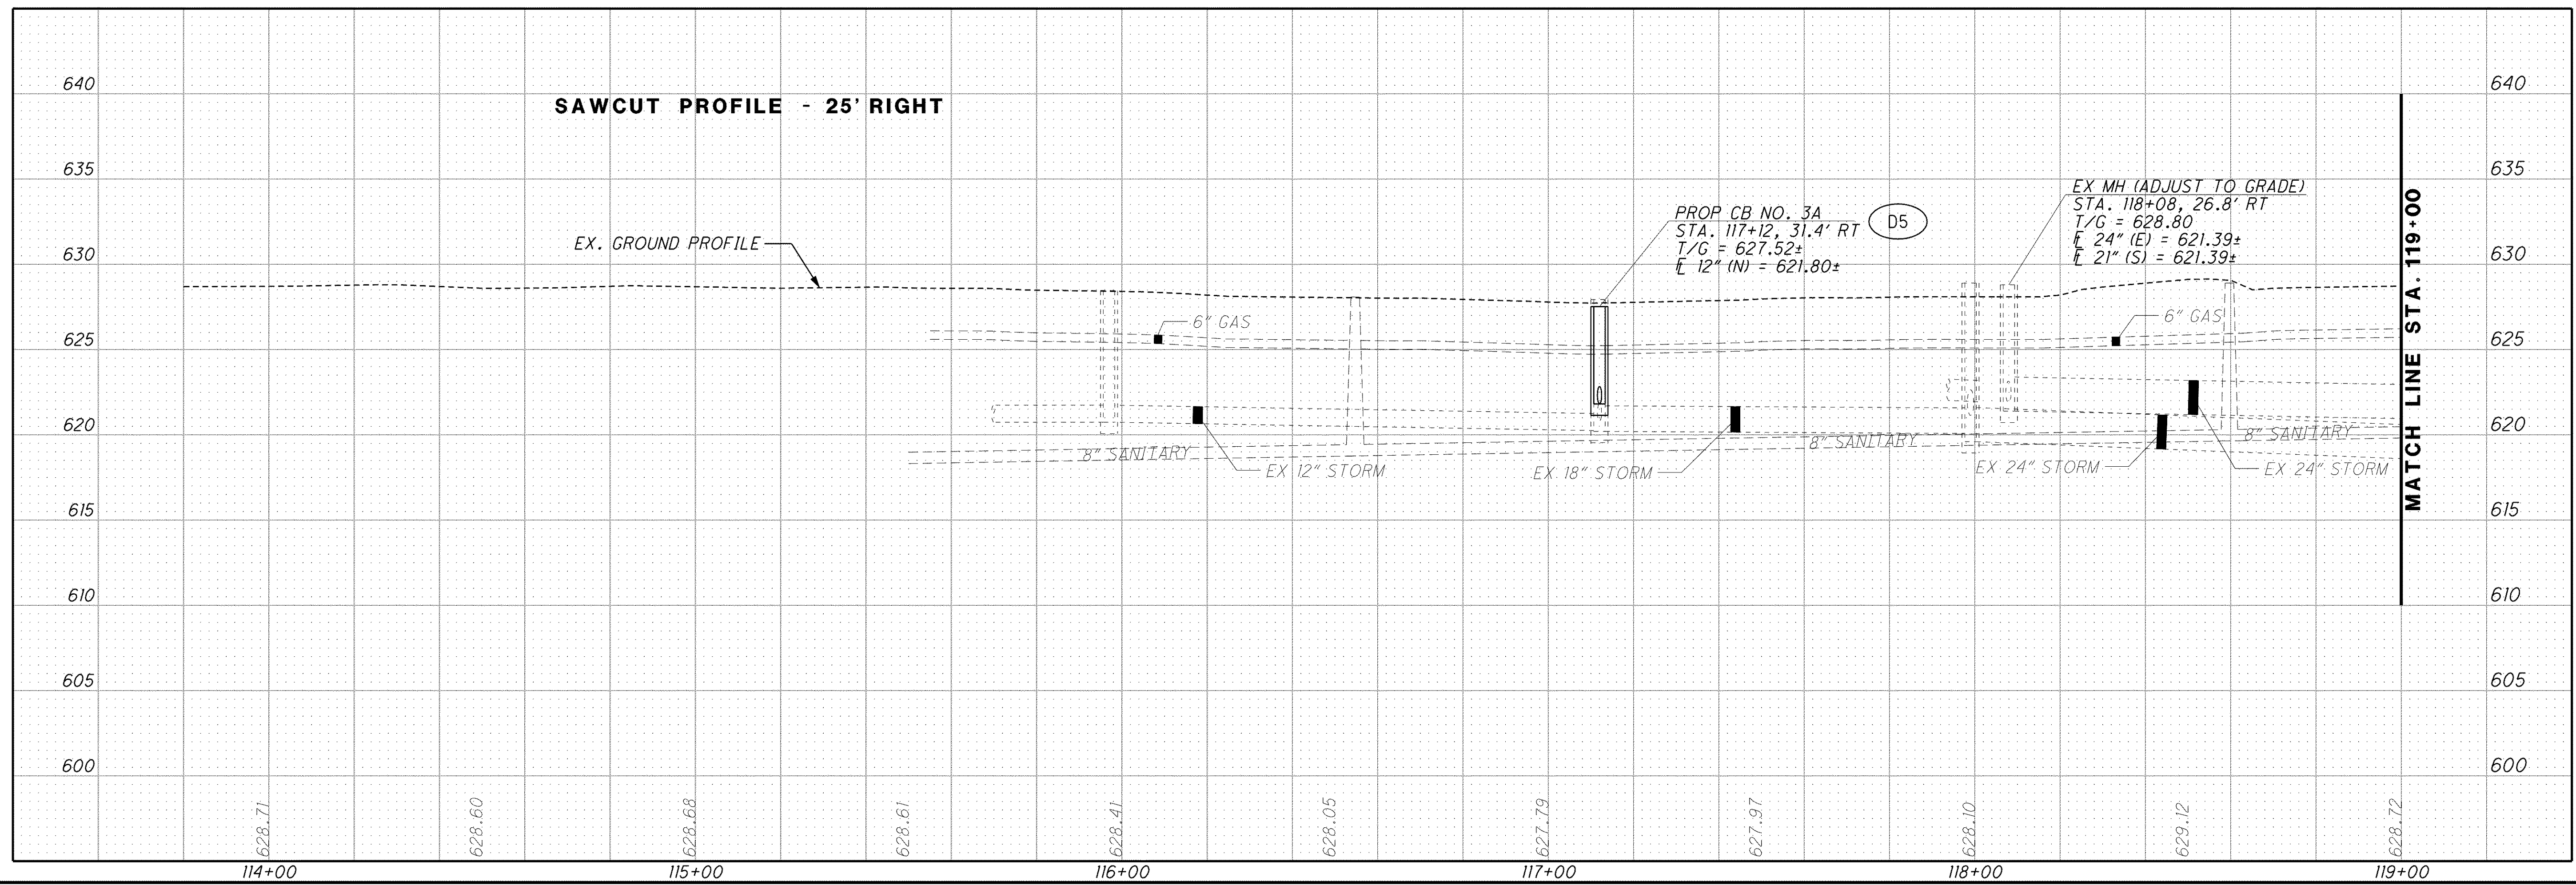


c:\Project\lak\13486\roadway\sheets\13486GF401.dgn 6/23/2008 12:55:50 PM jmadaria

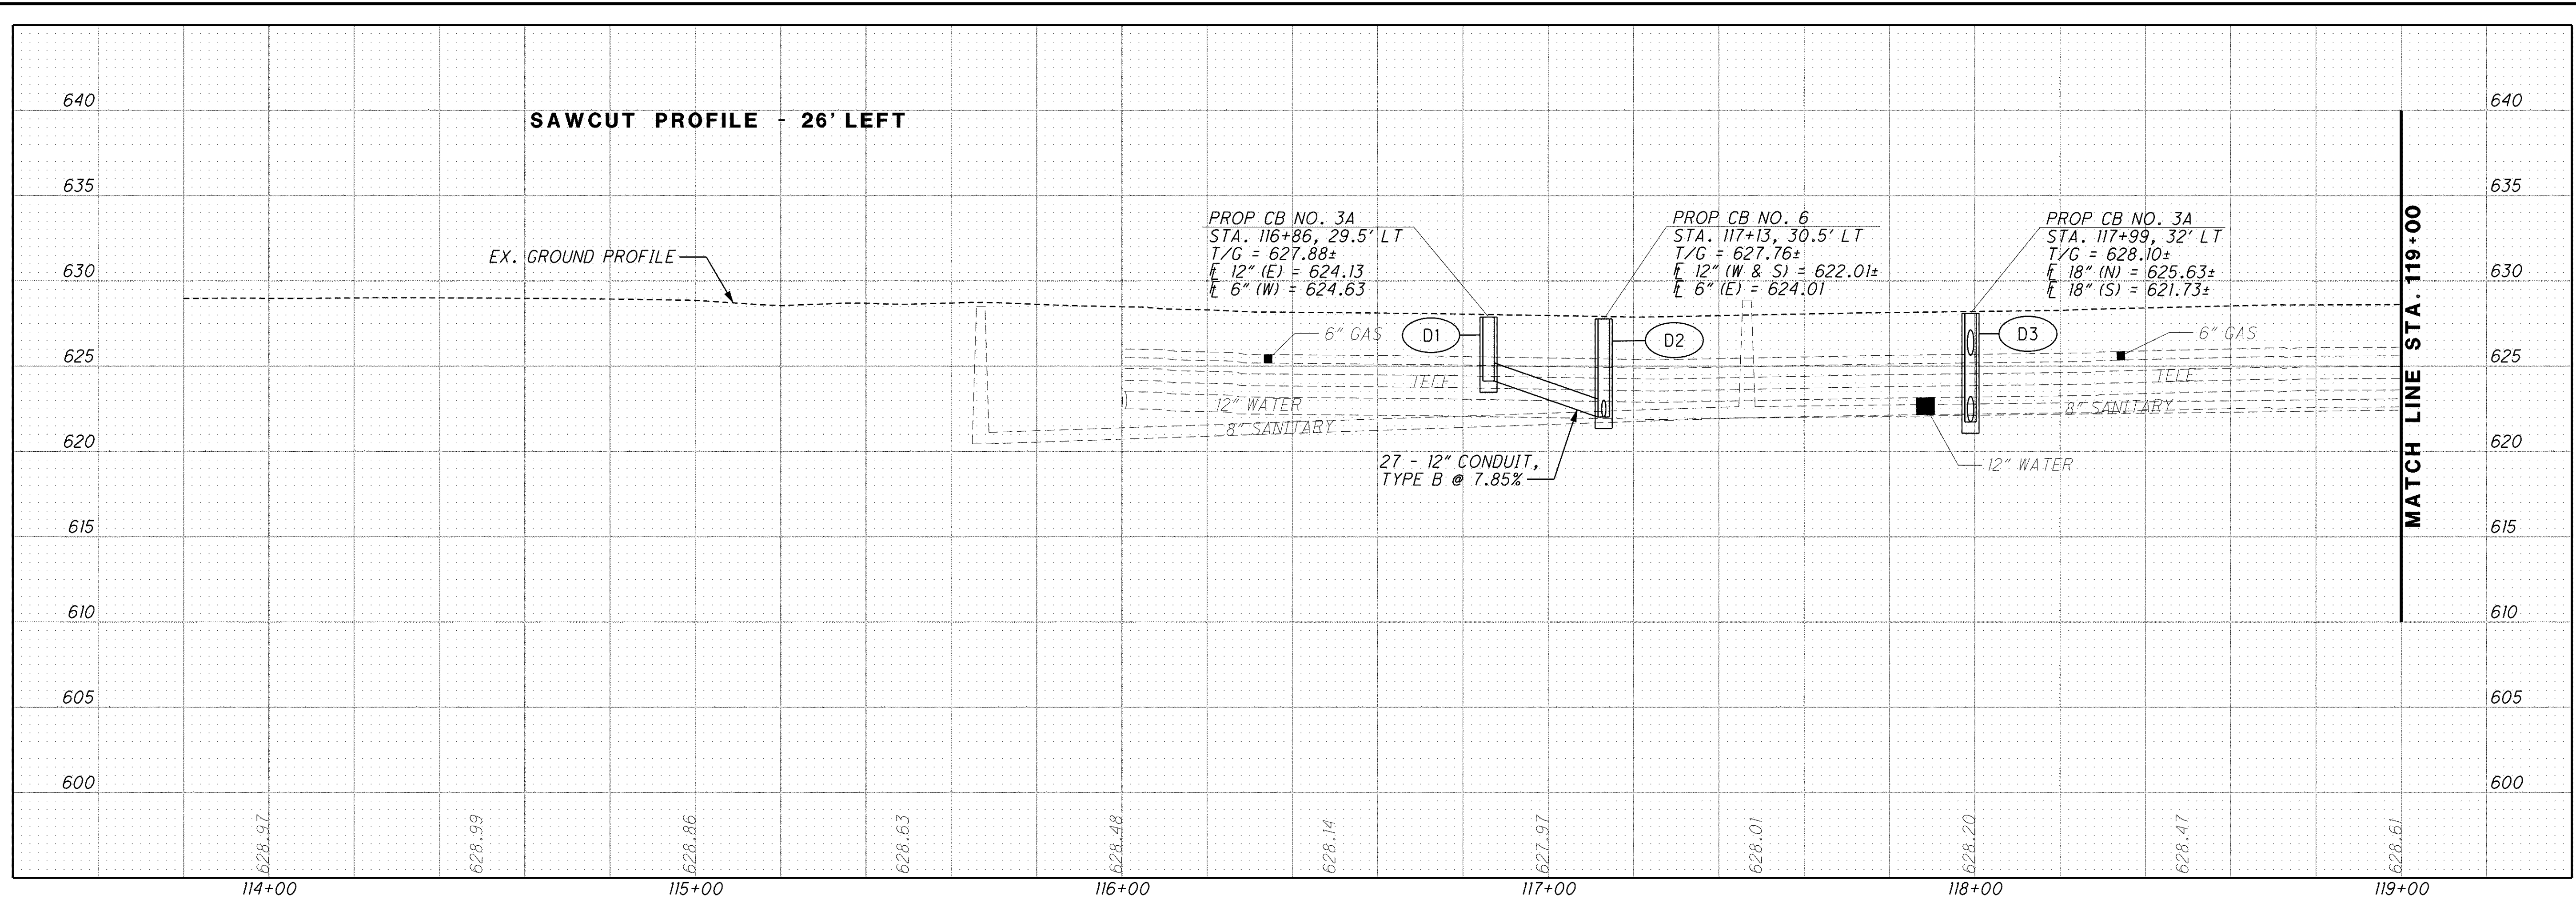

CALCULATED  
NAH  
CHECKED  
ABS

PROFILE - VINE STREET (S.R. 640)  
BEGIN TO STA. 119+00.00

LAK-2-3.32

648  
1679