
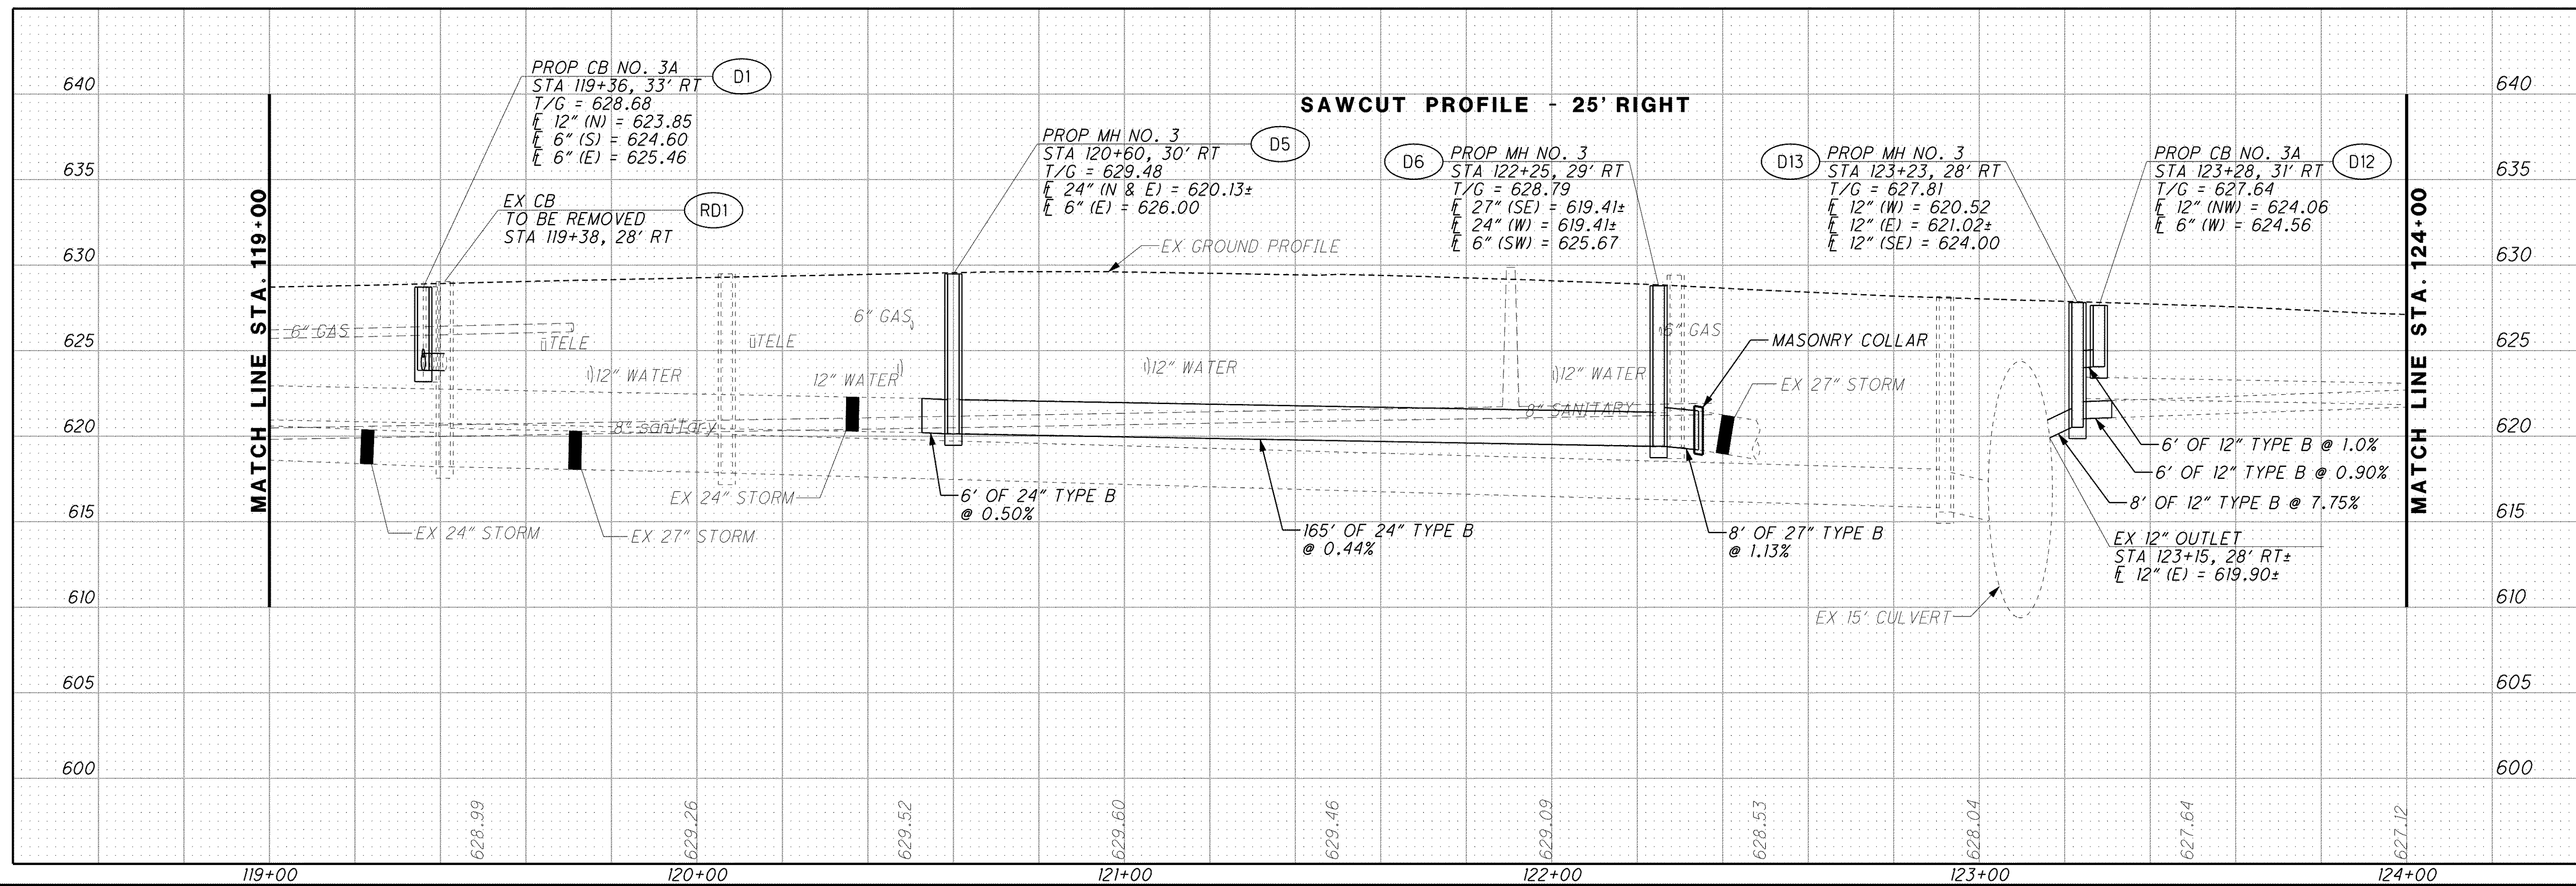


o:\project\lak\13486\roadway\sheet\13486GF402.dgn 6/23/2008 1:02:05 PM jmadaria

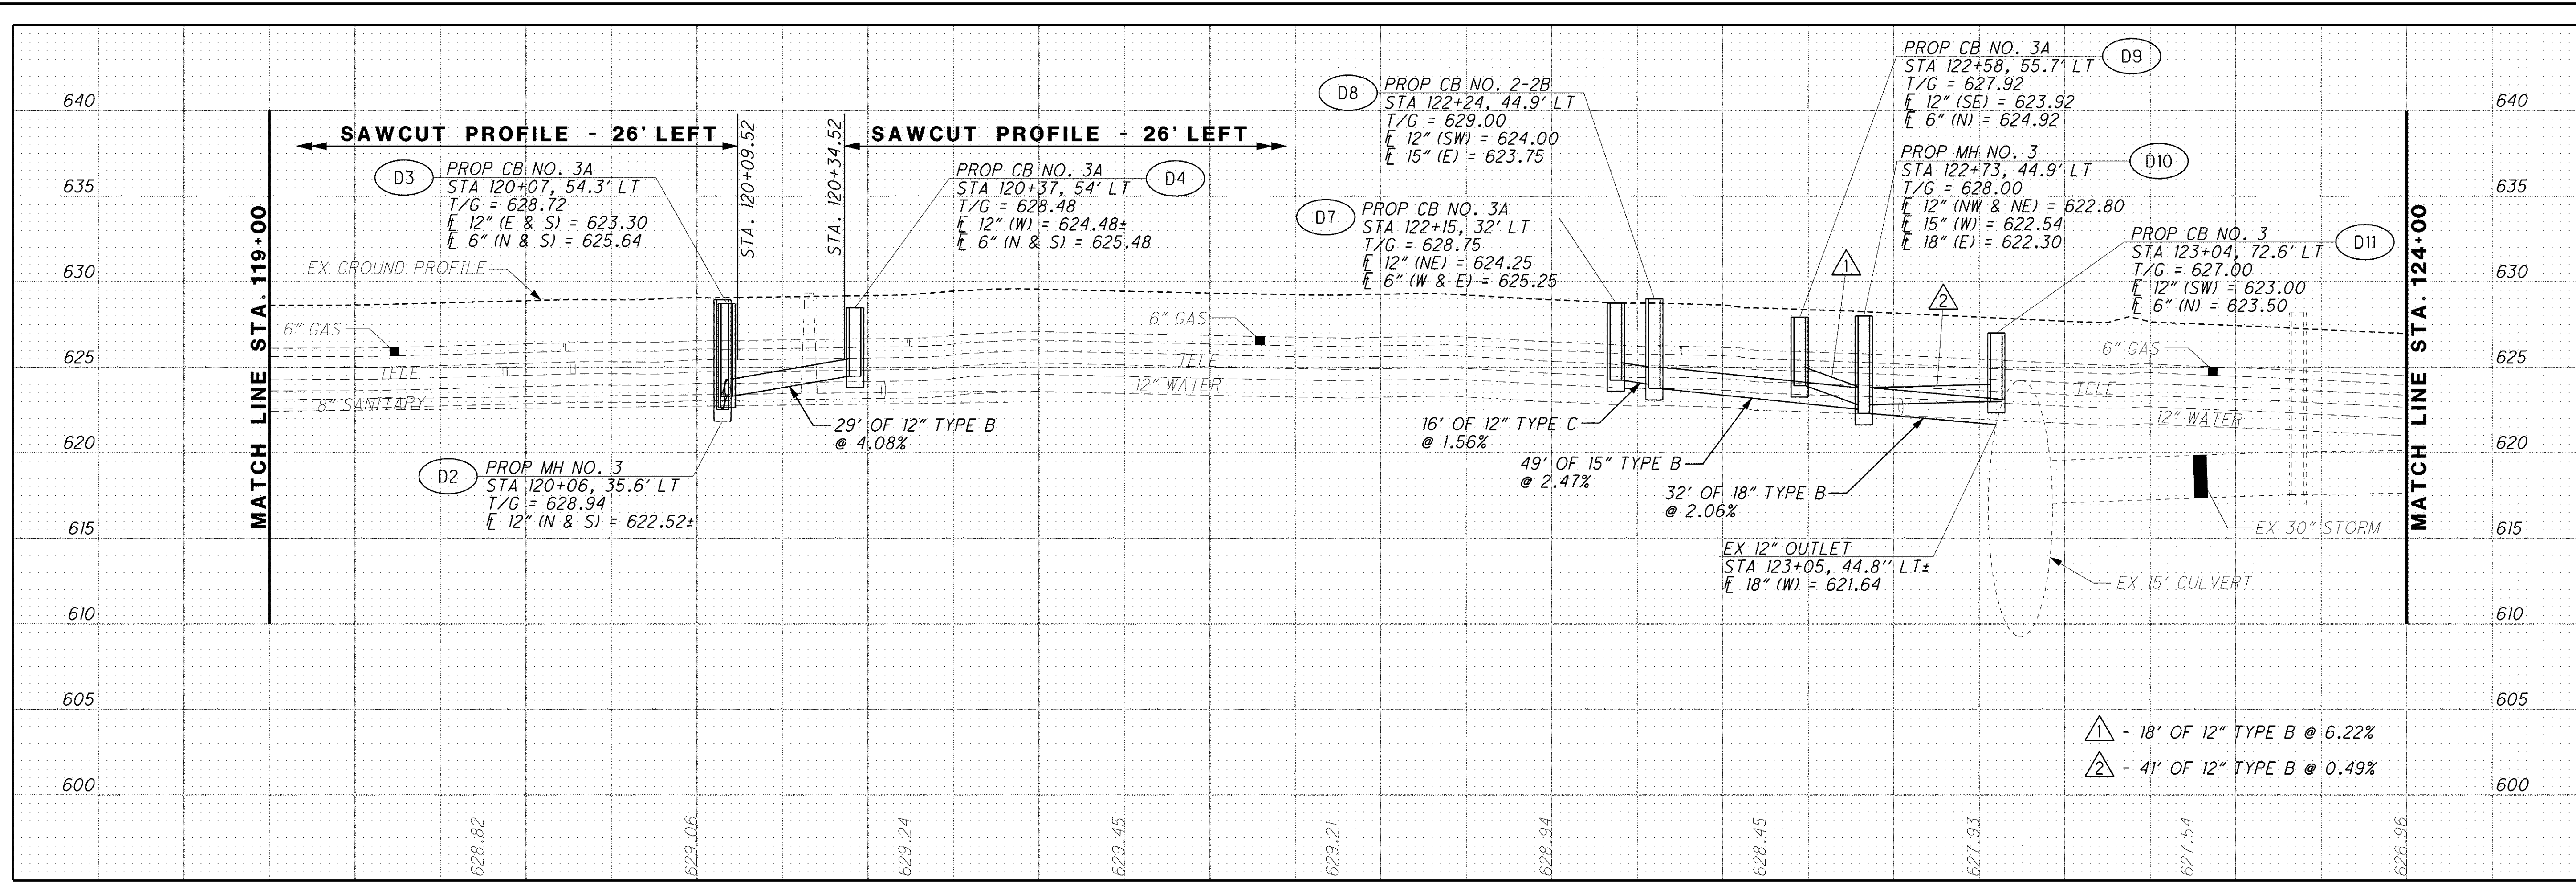

CALCULATED
NAH
CHECKED
ABS

PROFILE - VINE STREET (S.R. 640)
STA. 119+00.00 TO STA. 124+00.00

LAK-2-3.32

651
1679