


NOTE: FINAL CB ELEVATIONS TO BE FIELD DETERMINED BY PROJECTION OF PAV'T X-SLOPE FROM SAWCUT. PLAN ELEVATIONS PROVIDED FOR REFERENCE ONLY.

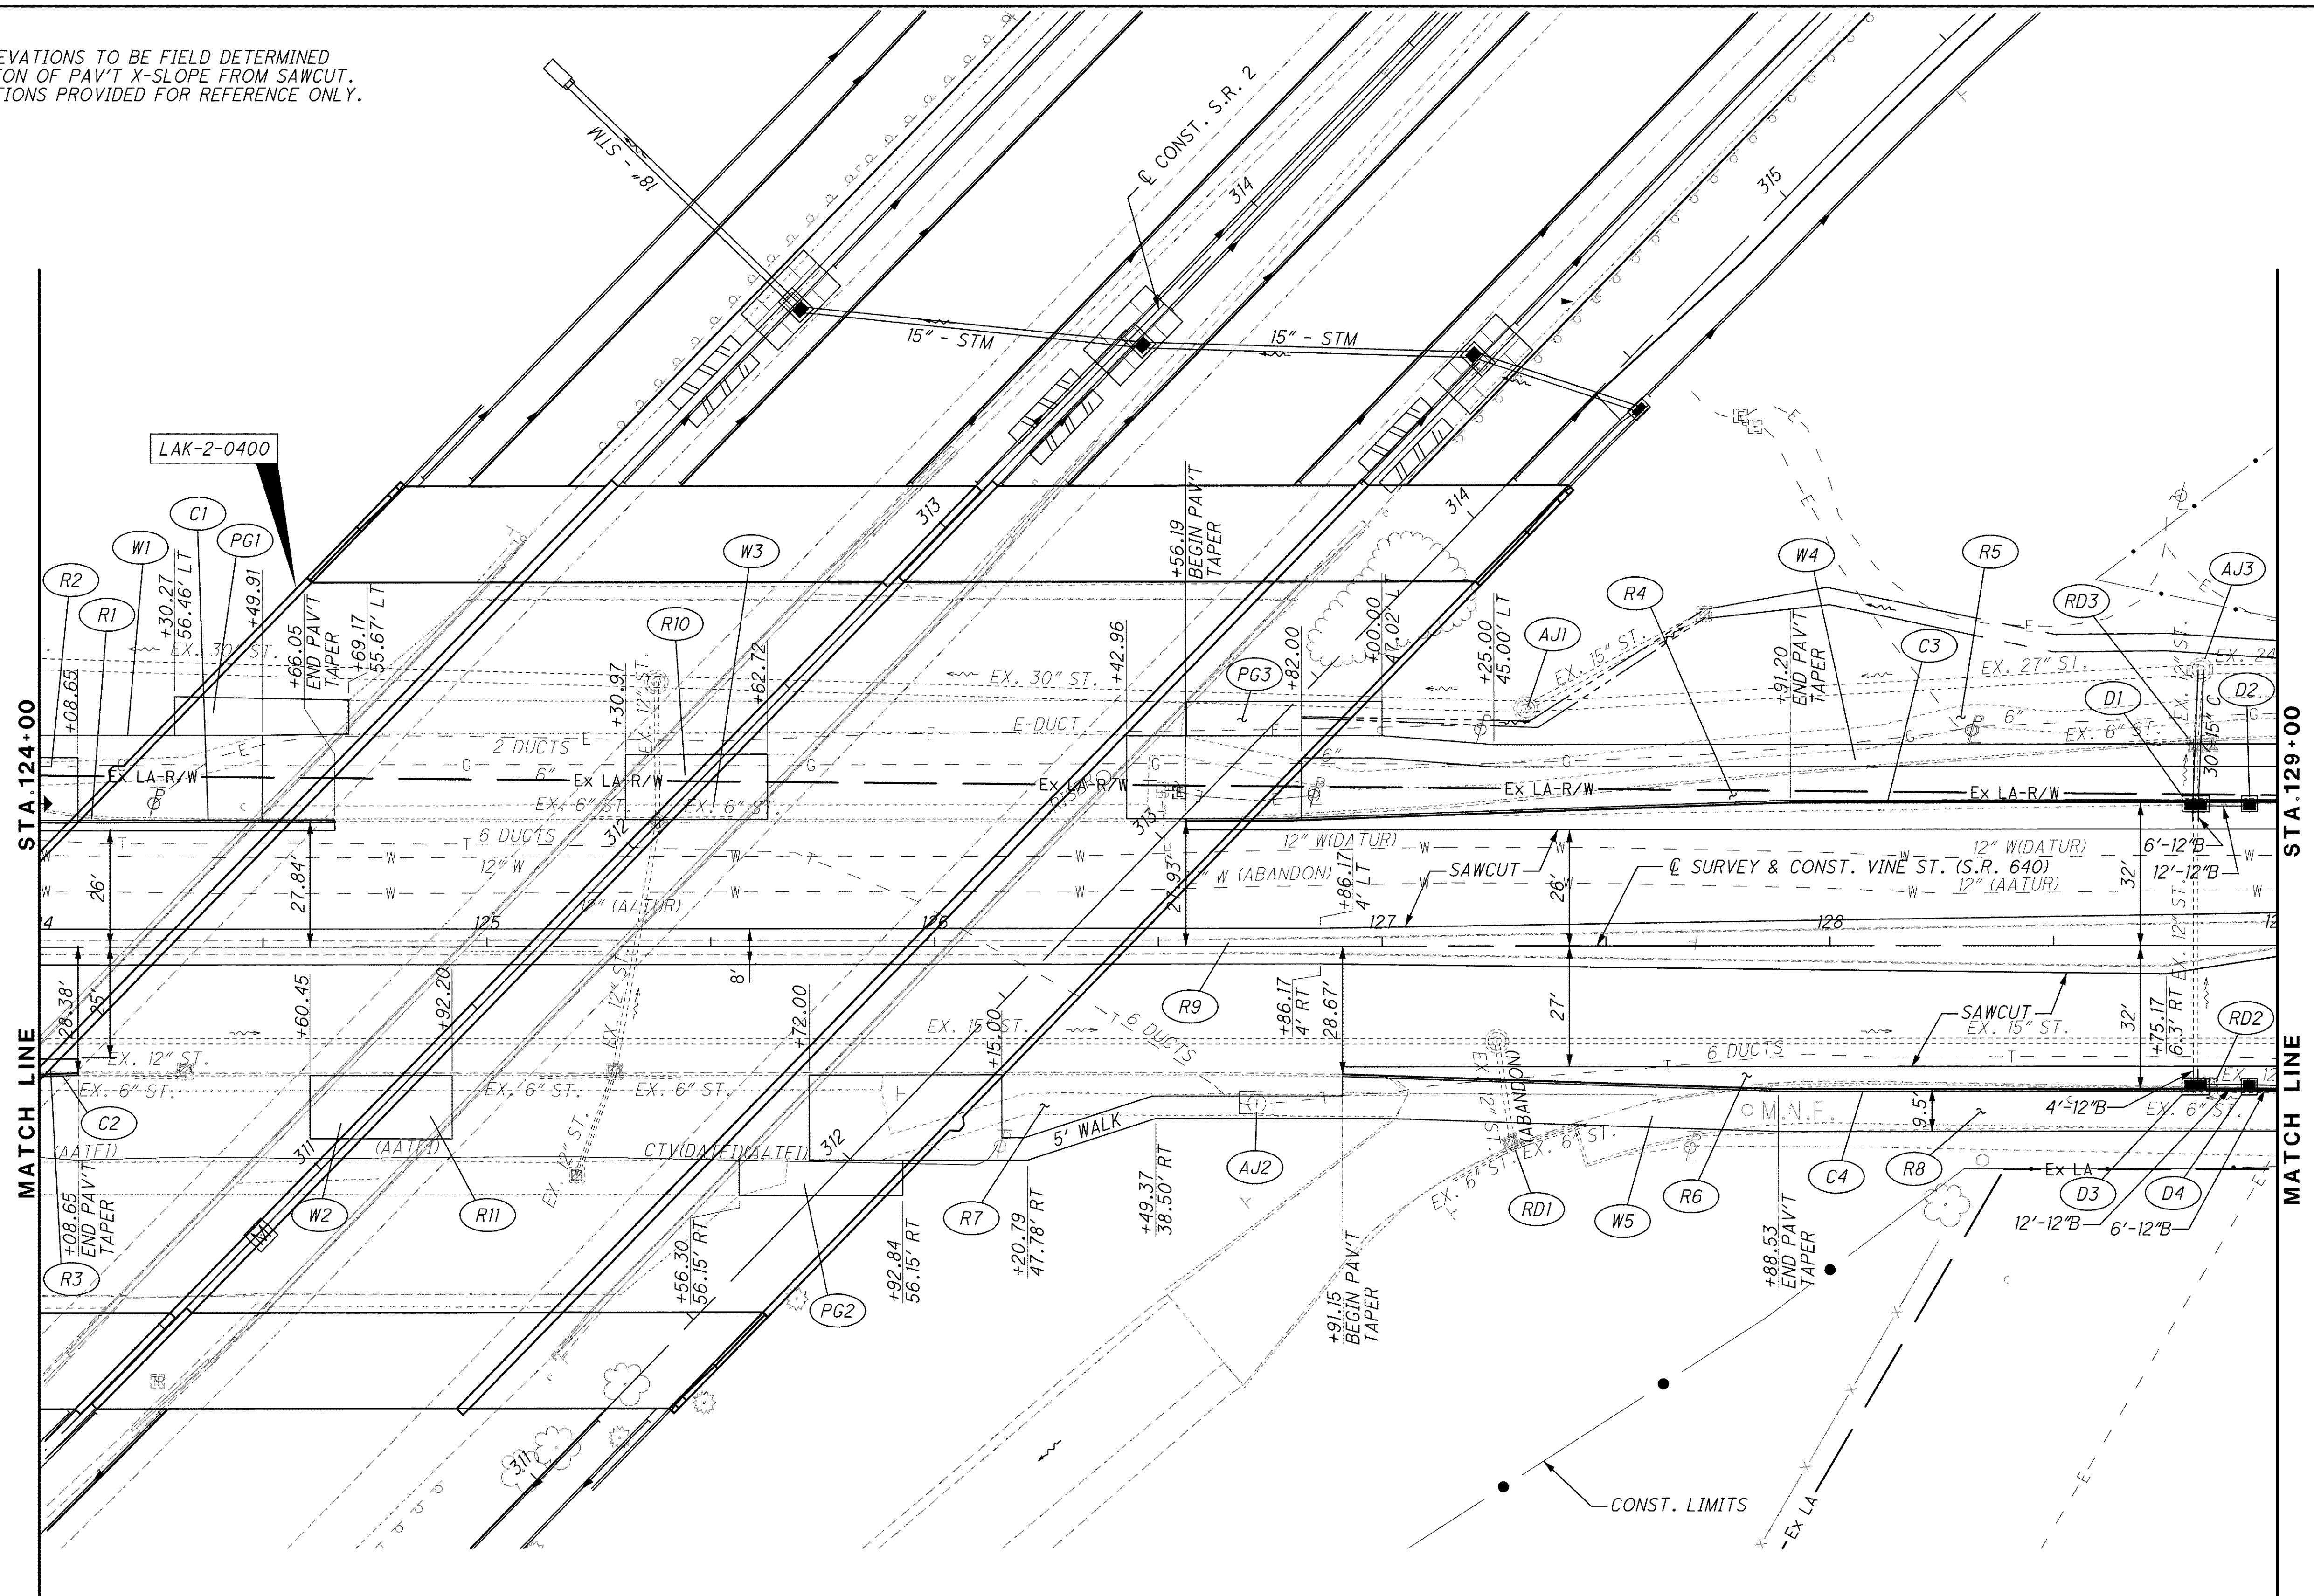

CROSS REFERENCES			
SHEET NO.	DESCRIPTION	SHEET NO.	DESCRIPTION
282	S.R. 2 PLAN & PROFILE	656	EST. QUANTITIES
669	CROSS SECTIONS		
655 674	STORM PROFILES		
1327	LAK-2-0400 PLAN & PROFILE		

CALCULATED  
NAH  
CHECKED  
ABS

0 10 20  
HORIZONTAL  
SCALE IN FEET

0 10 20  
VERTICAL  
SCALE IN FEET

PLAN - VINE STREET (S.R. 640)  
STA. 124+00.00 TO STA. 129+00.00

LAK-2-3.32

J:\LAK\13486\roadway\sheet\13486GP403.dgn 03-JUL-2008 2:17PM lintn