


C:\Project\lak\roadway\sheet\13486XS_640.dgn 6/23/2008 1:05:14 PM jmadaria

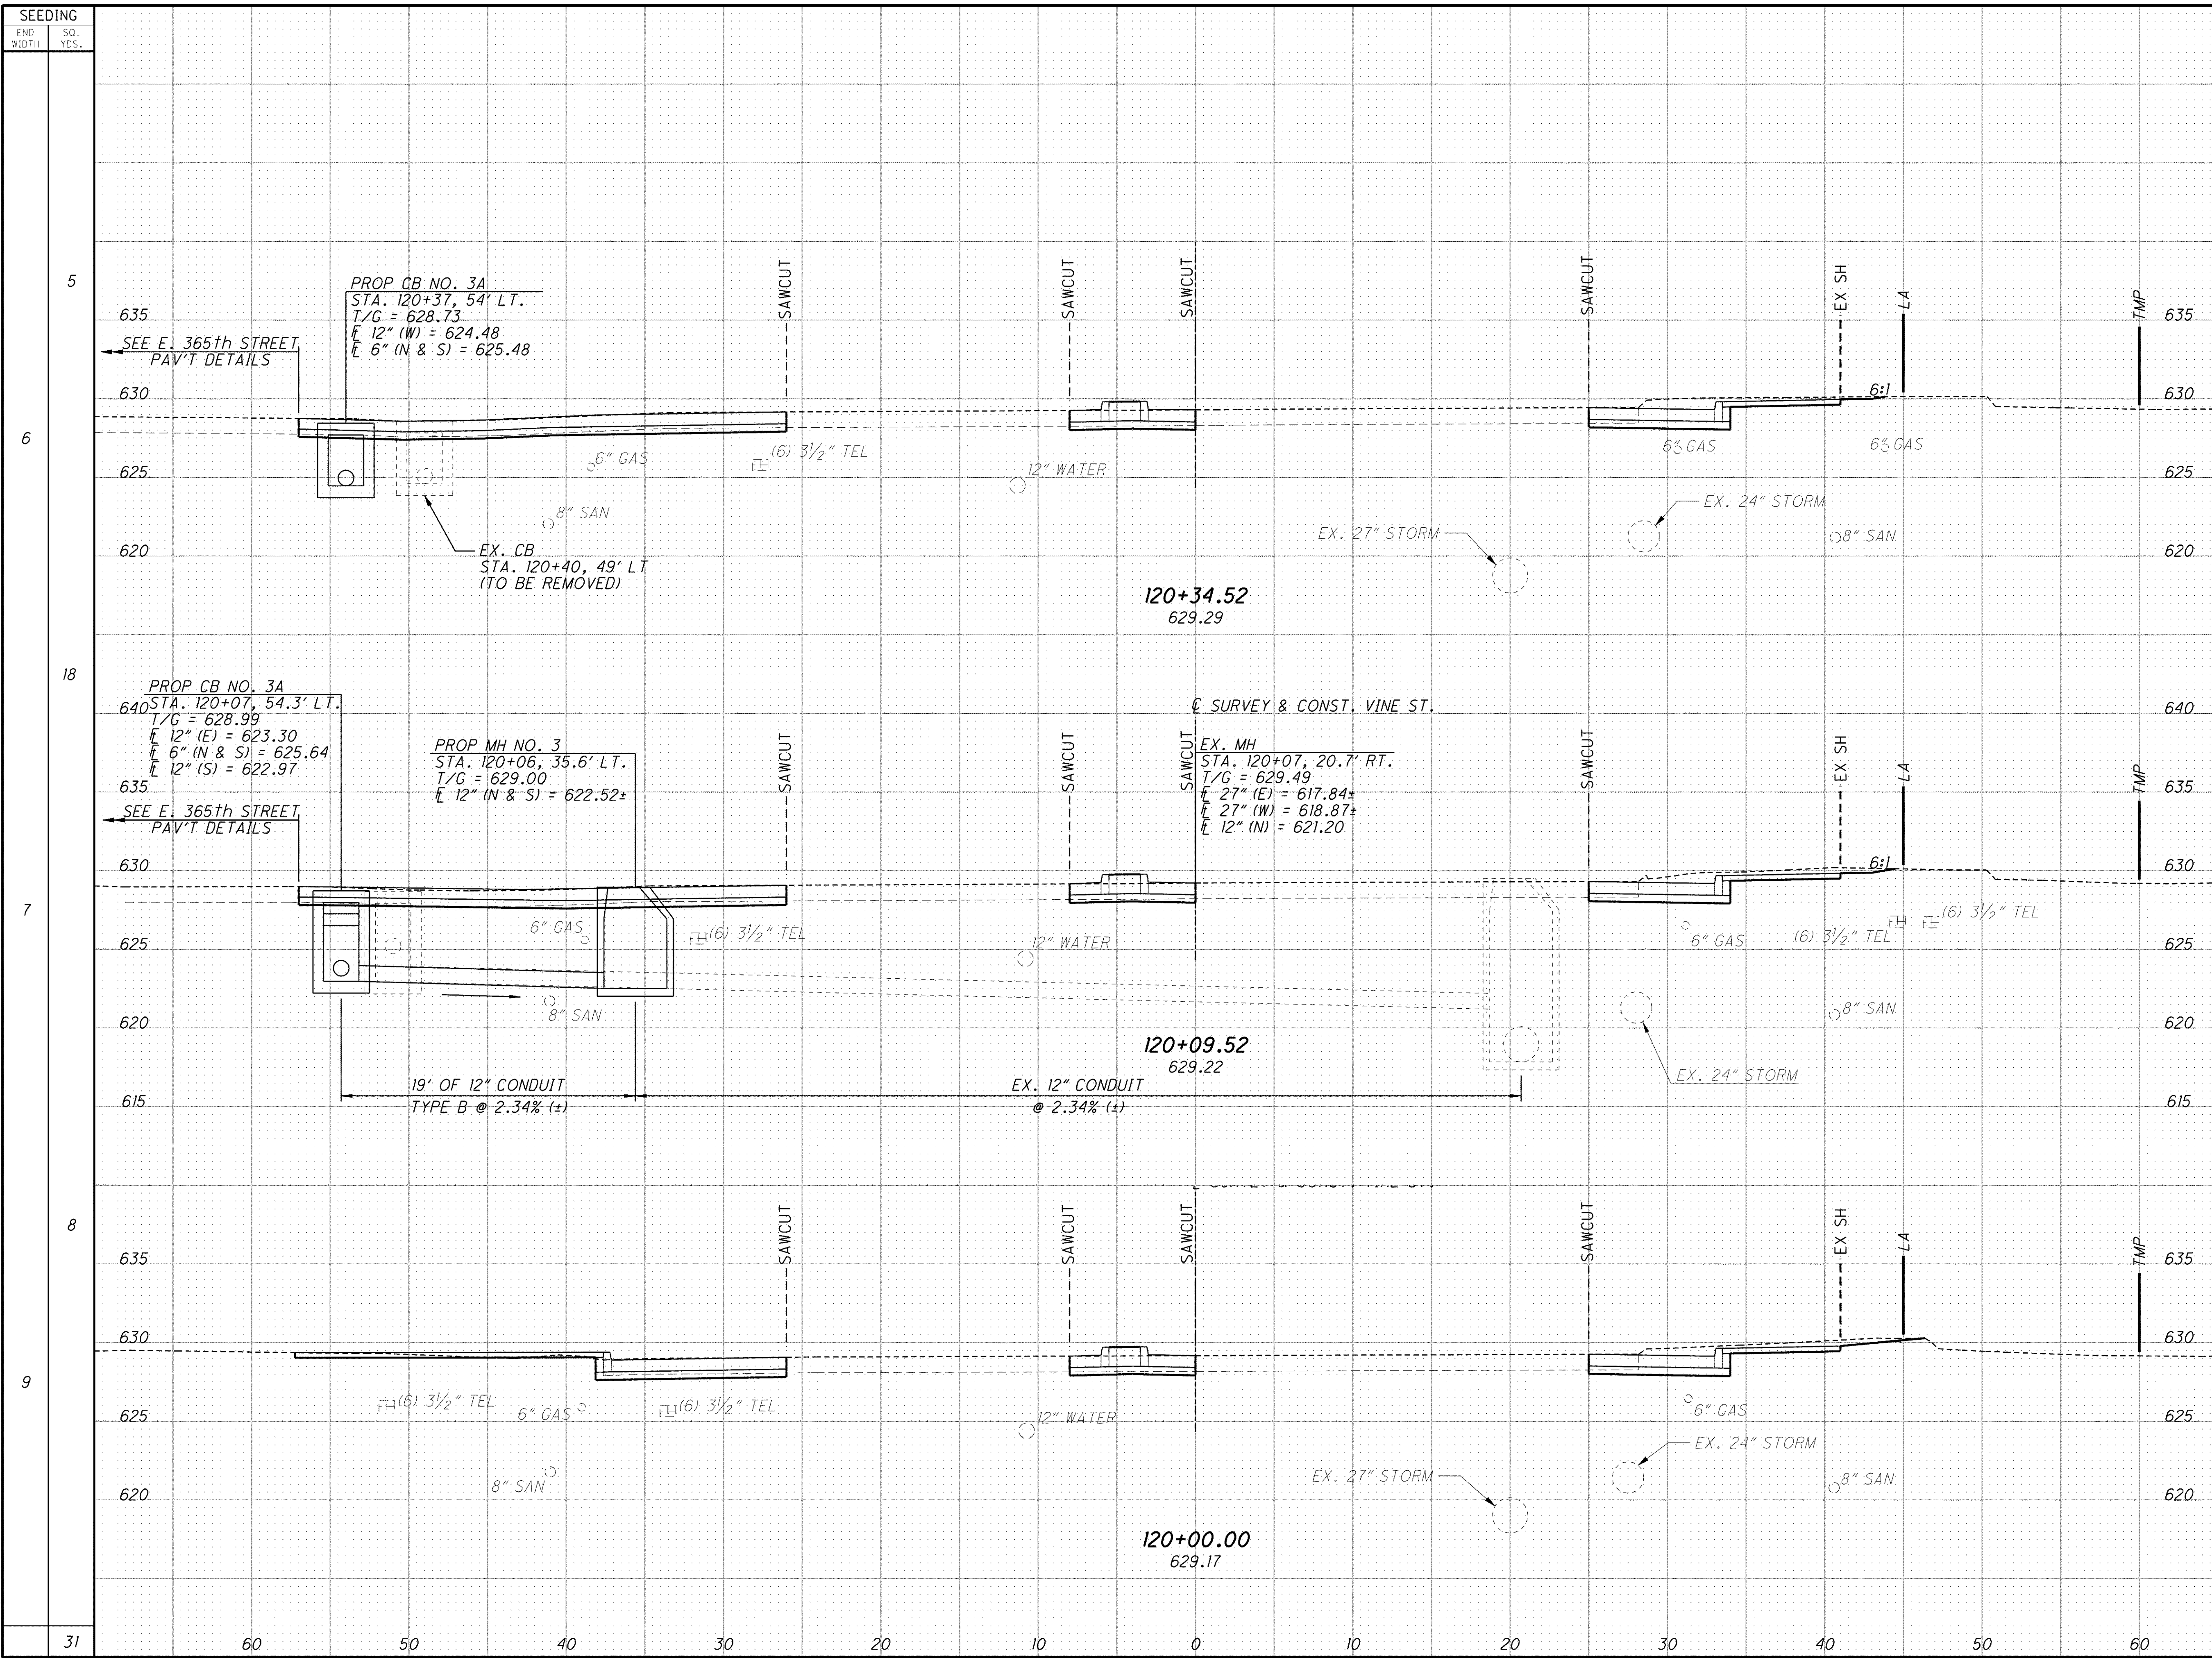

END STA.	END AREA		VOLUME	
	CUT	FILL	CUT	FILL
120+00.00	39	1	64	4
120+09.52	54	0	16	0
120+34.52	55	0	50	0
TOTAL	130	4	130	4

**CROSS SECTIONS - SR 640 (VINE ST.)
STA. 120+00.00 TO STA. 120+34.52**

LAK-2-3-32

665
1679