


C:\Project\lak\13486\roadway\sheet\13486XS_640.dgn 6/23/2008 1:07:06 PM jmaederia

SEEDING	END WIDTH		SO.
	100	100	
16	60	60	100
27	50	50	100
97	40	40	100
8	30	30	100
216	20	20	100

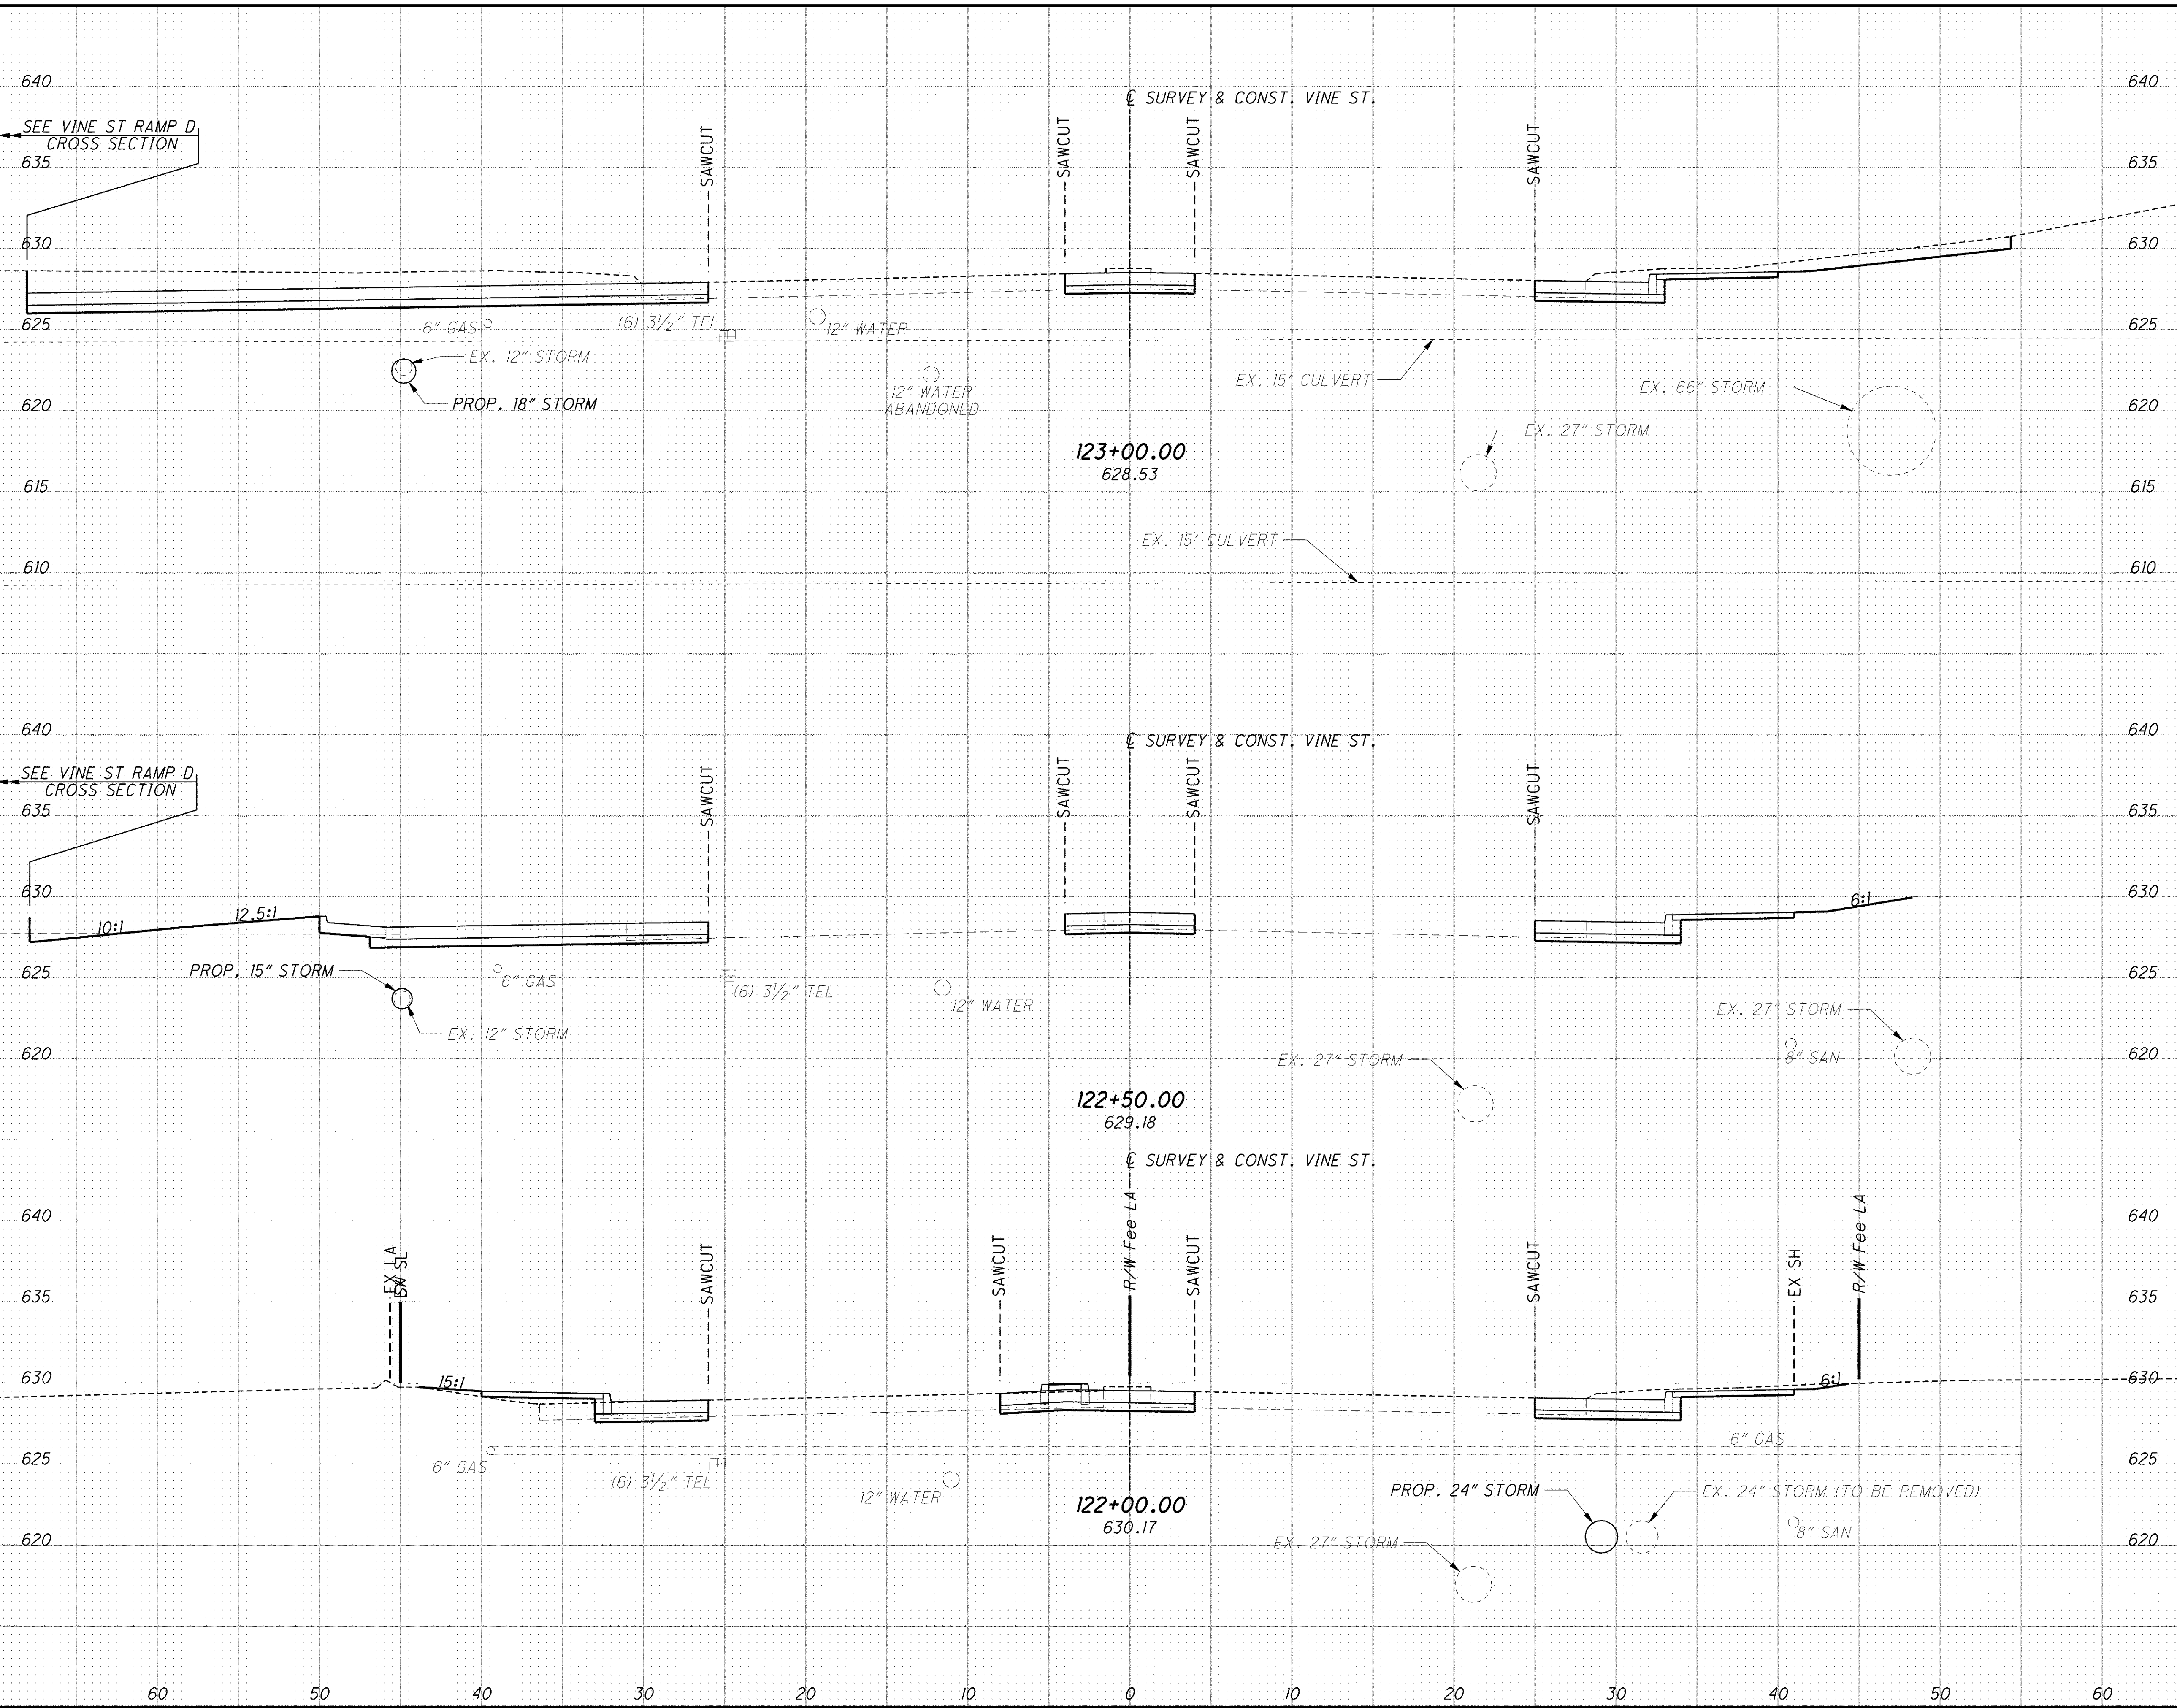

END AREA	VOLUME	
	CUT	FILL
129	0	0
79	7	7
38	6	6
35	4	4
337	24	24

CROSS SECTIONS - SR 640 (VINE ST.)
STA. 122+00.00 TO STA. 123+00.00
LAK-2-3.32
 CALCULATED EMH CHECKED ABS
 667
 1679