


SEEDING
 END WIDTH SO. YDS.
 117
 39
 222
 48
 134
 48
 473

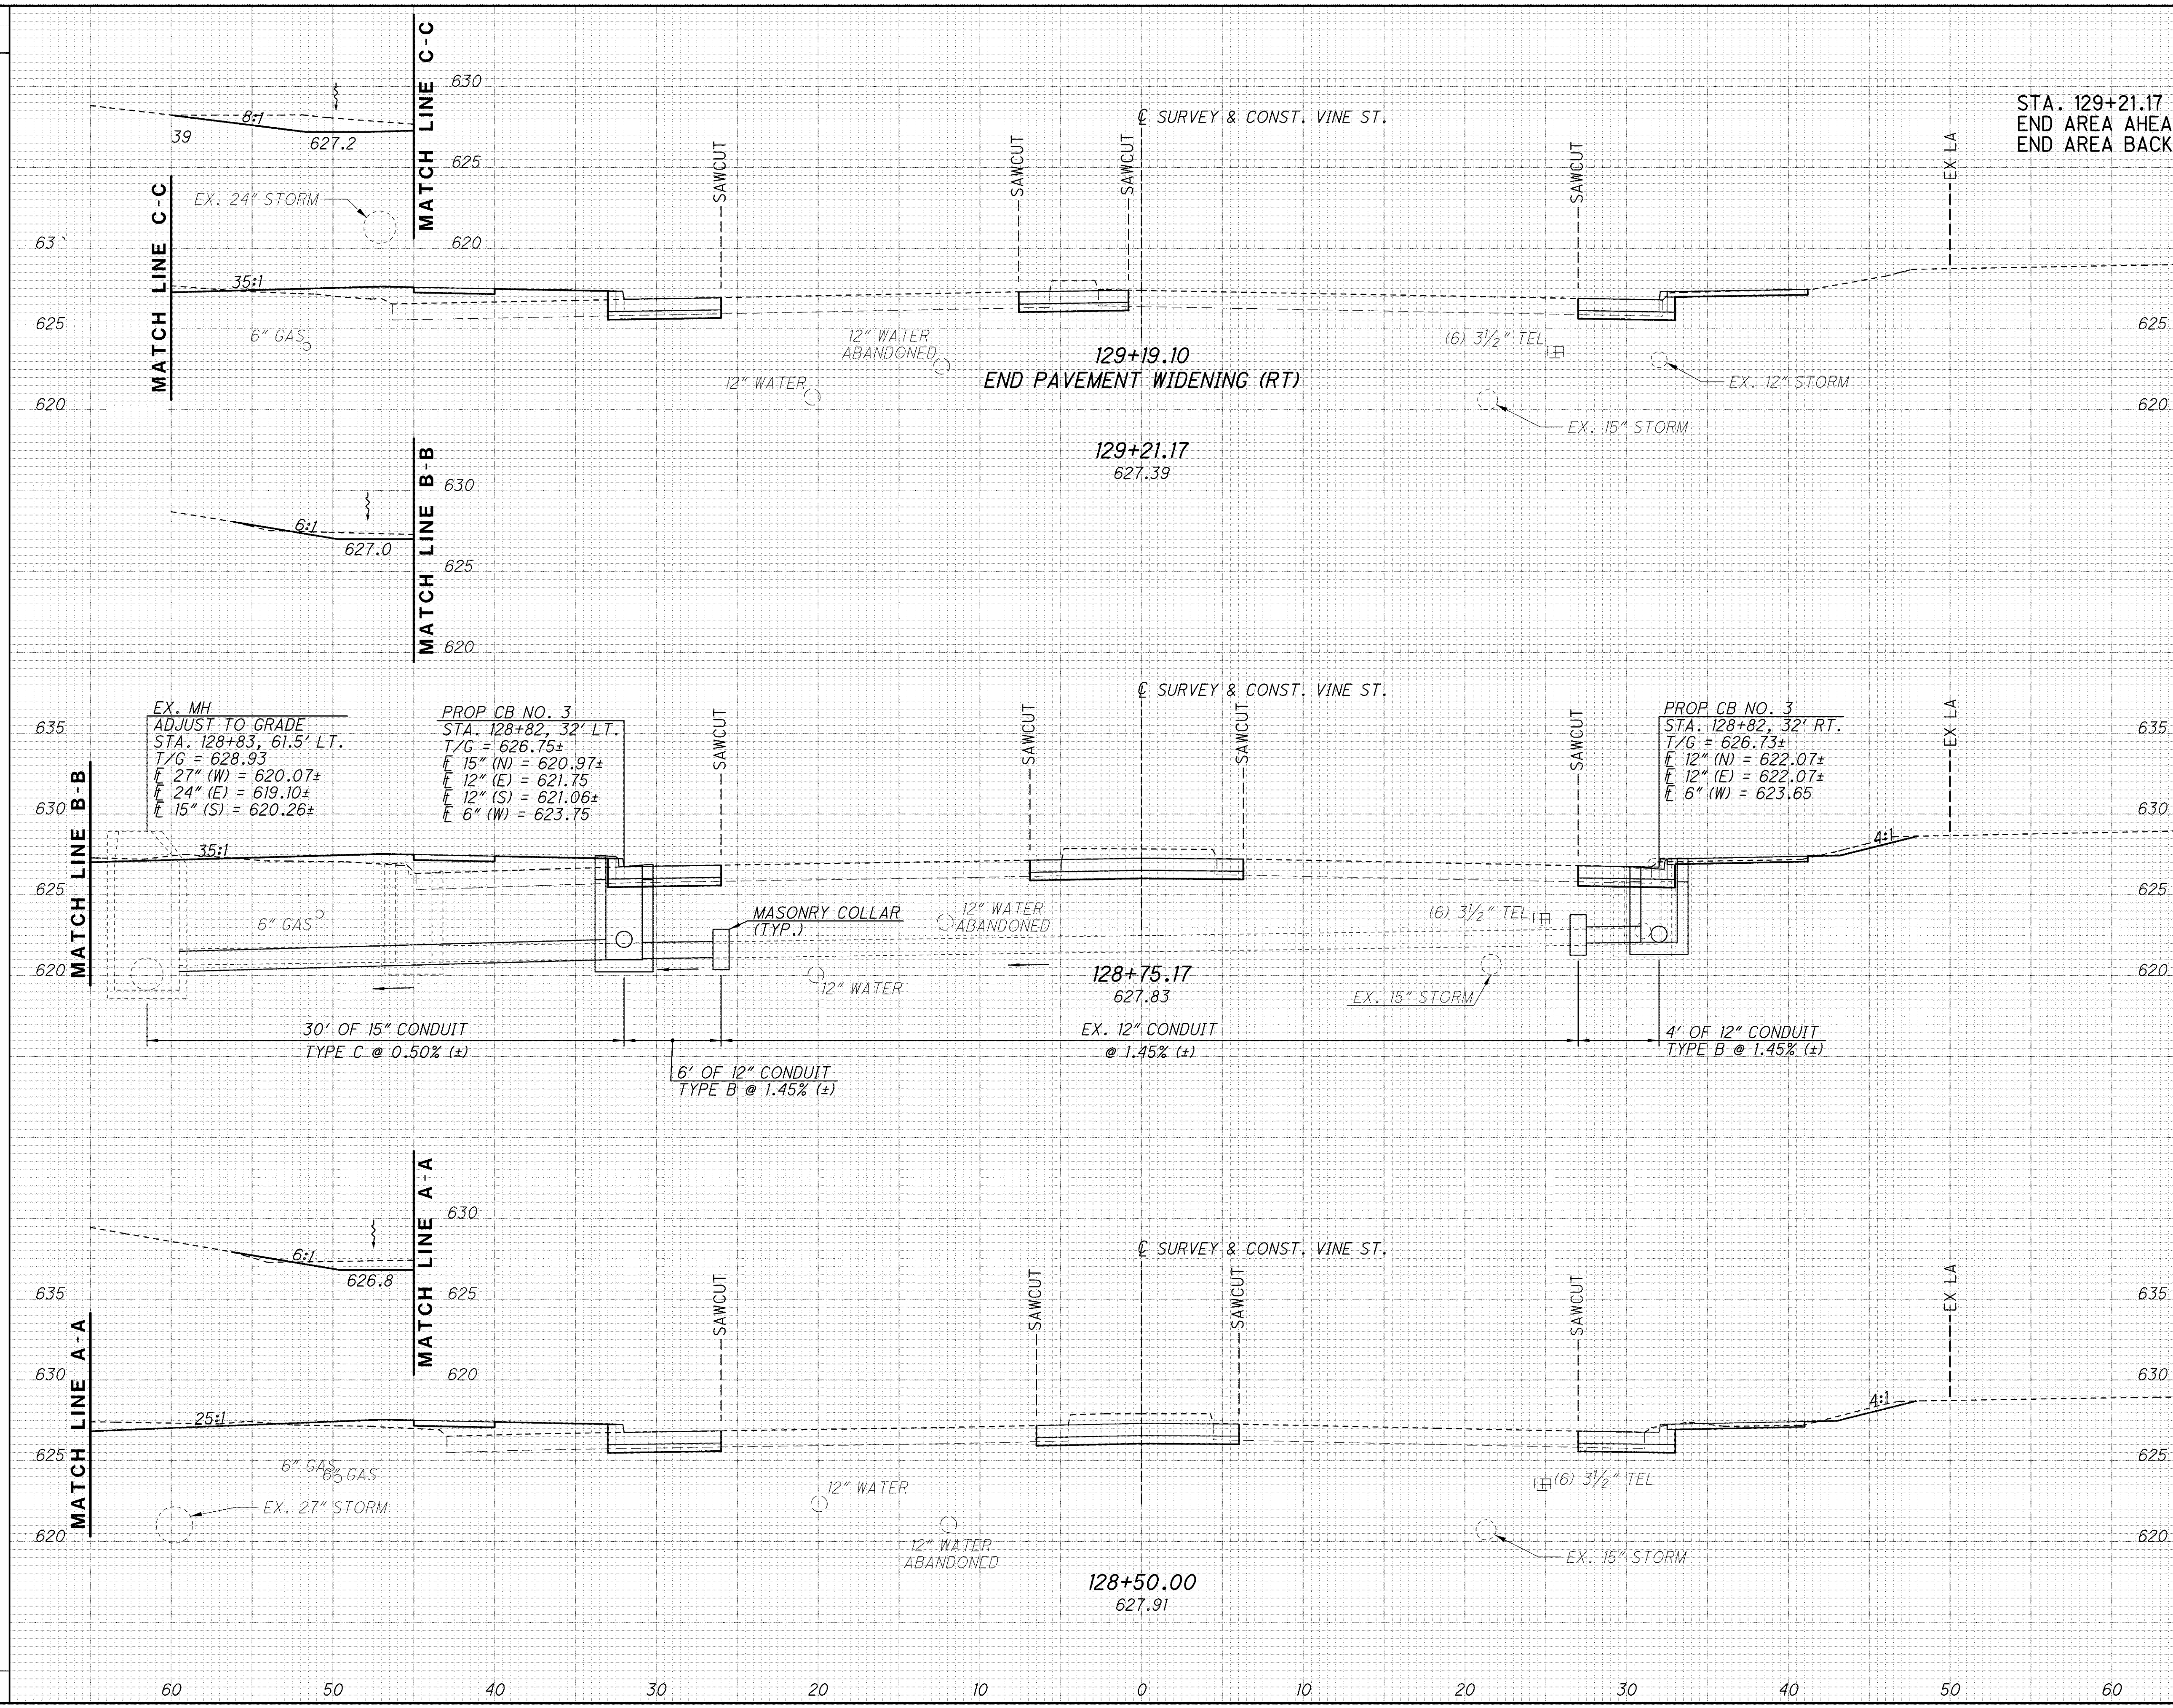

END AREA	VOLUME	CALCULATED	EMF	CHECKED	ABS
42	26				
52	26				
		93	44		
57	25				
		54	21		
58	20				
		94	28		
		241	93		

CROSS SECTIONS - SR 640 (VINE ST.)
STA. 128+50.00 TO STA. 129+21.17
LAK-2-3.32
 (671)
 (1679)

j:\LAK\13486\roadway\sheet\13486XS_640.dgn 03-JUL-2008 1:42PM lintrn