


j:\LAK\13486\roadway\sheets\13486XS\_Lake.dgn 03-JUL-2008 1:43PM iin tn

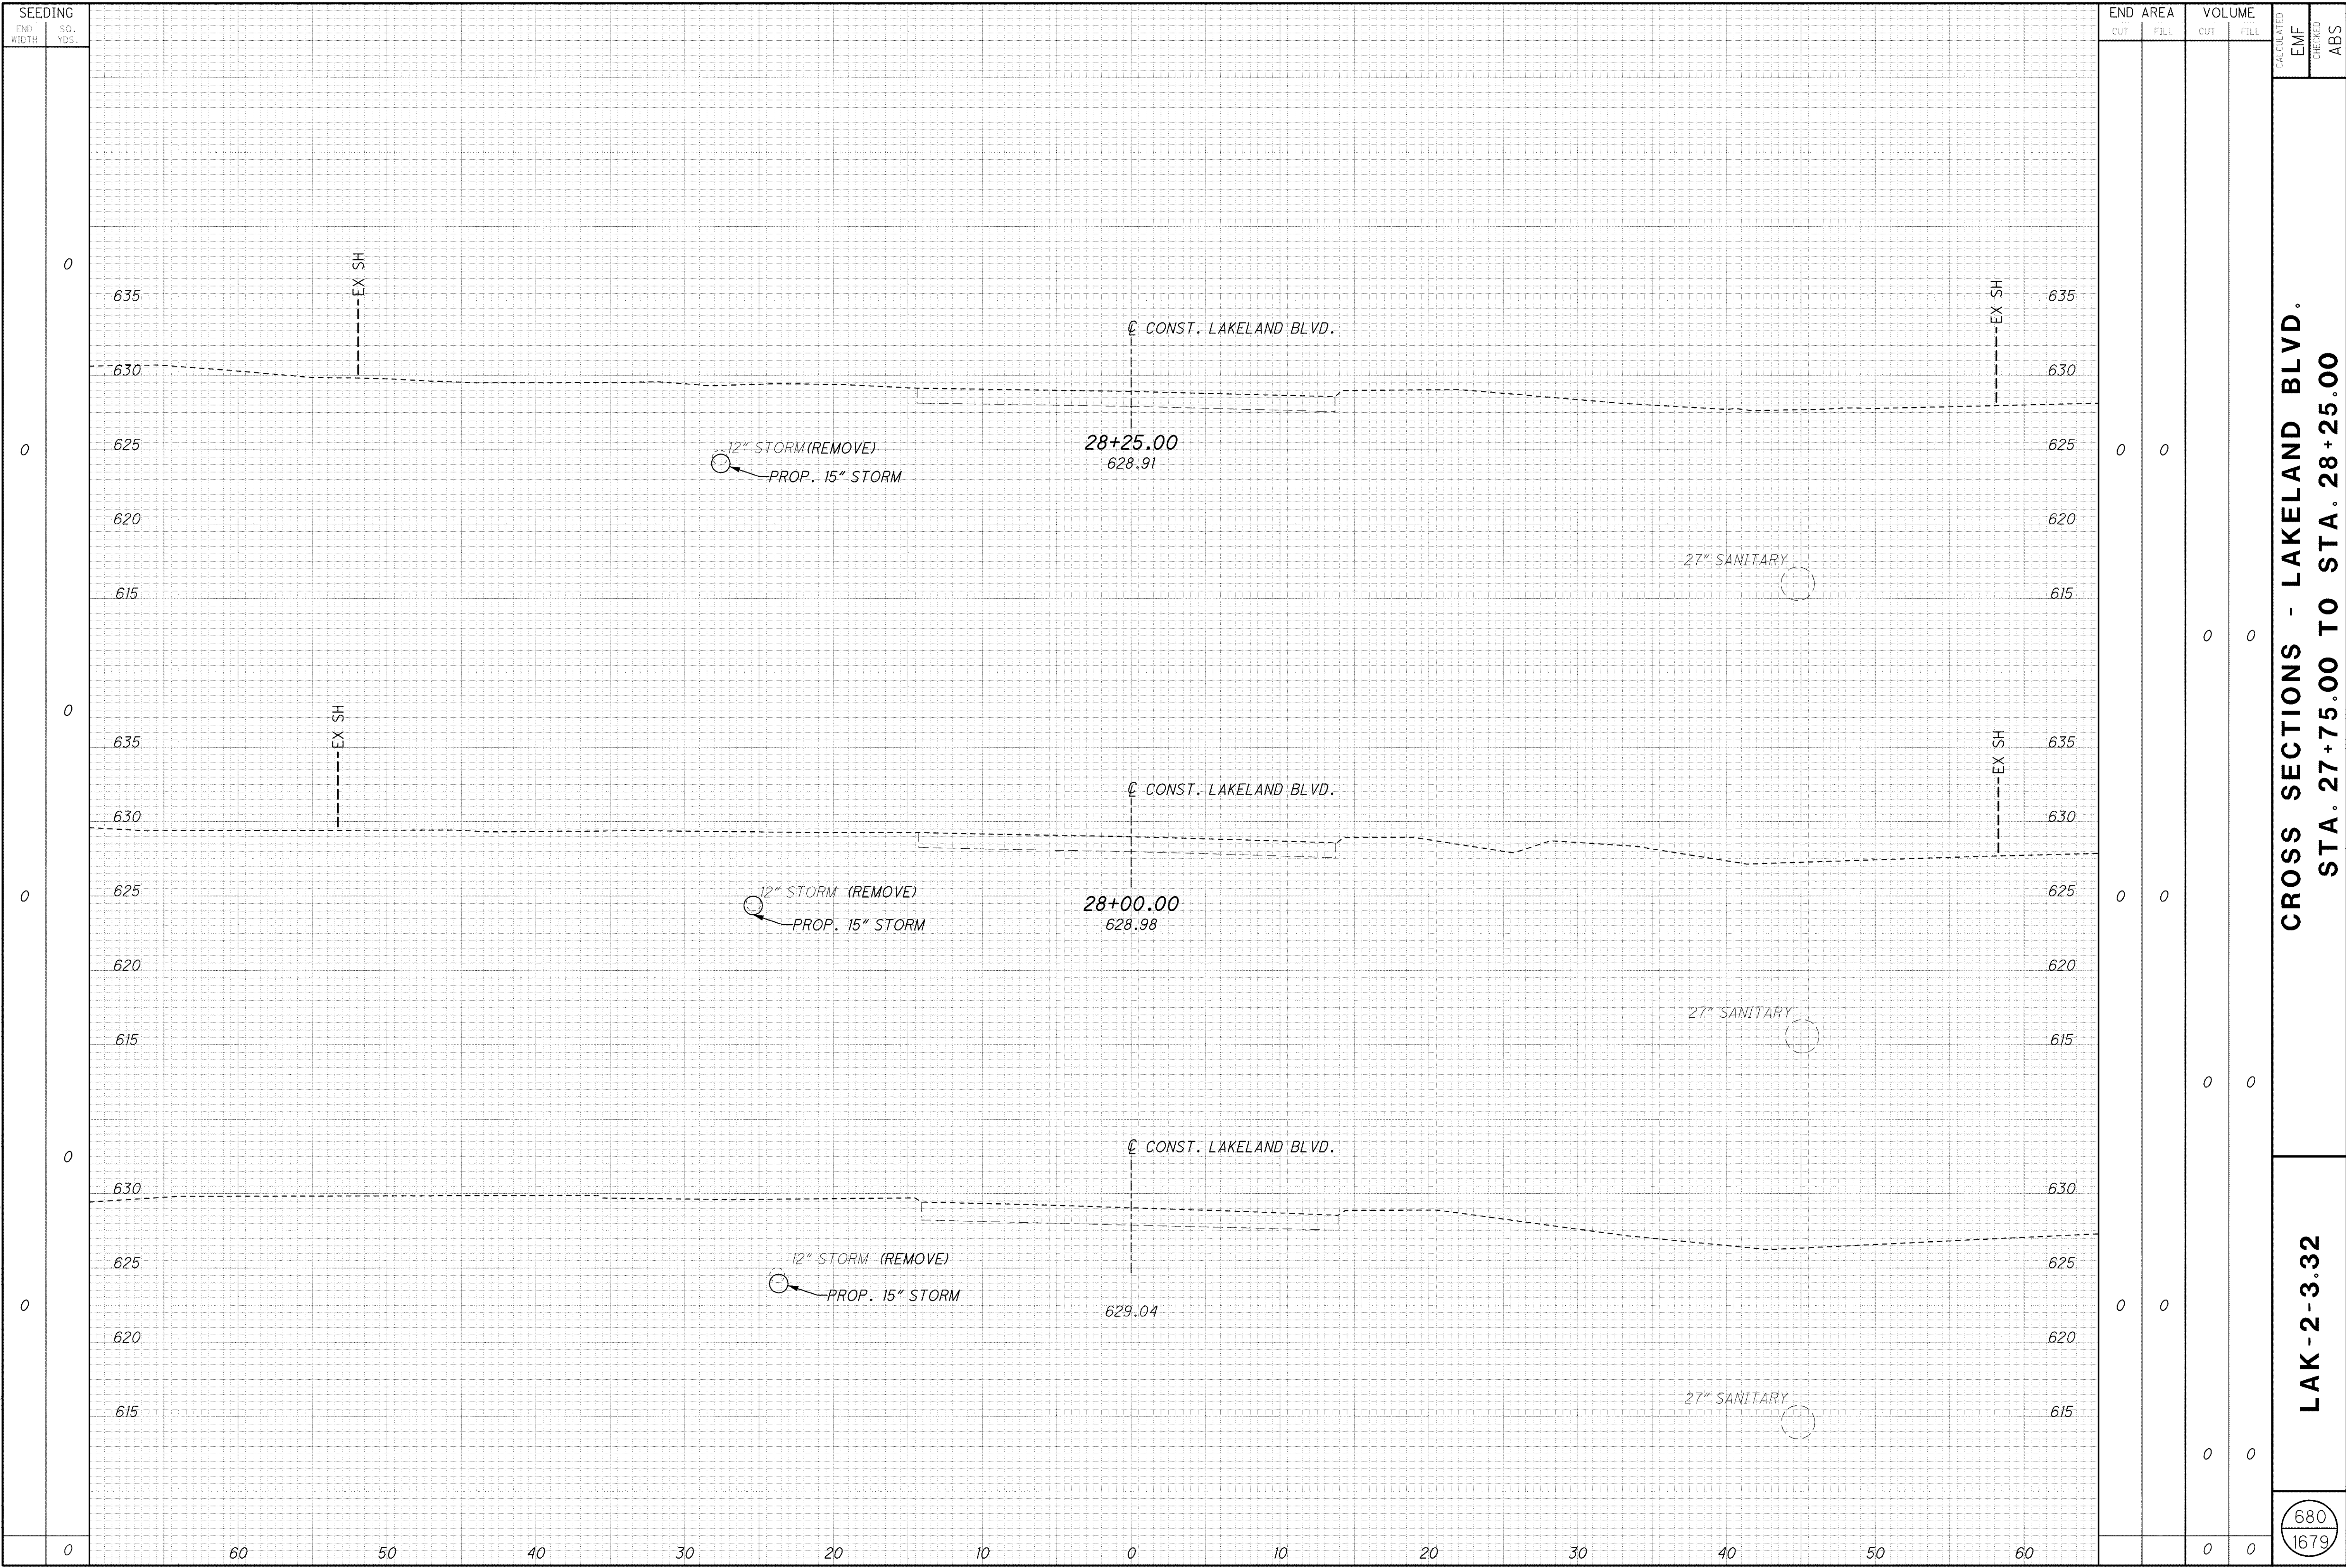

**CROSS SECTIONS - LAKELAND BLVD.  
STA. 27+75.00 TO STA. 28+25.00**

**LAK - 2 - 3.32**

680  
1679