


j:\LAK\13486\roadway\sheets\13486XS_Lake.dgn 03-JUL-2008 1:43PM i.in

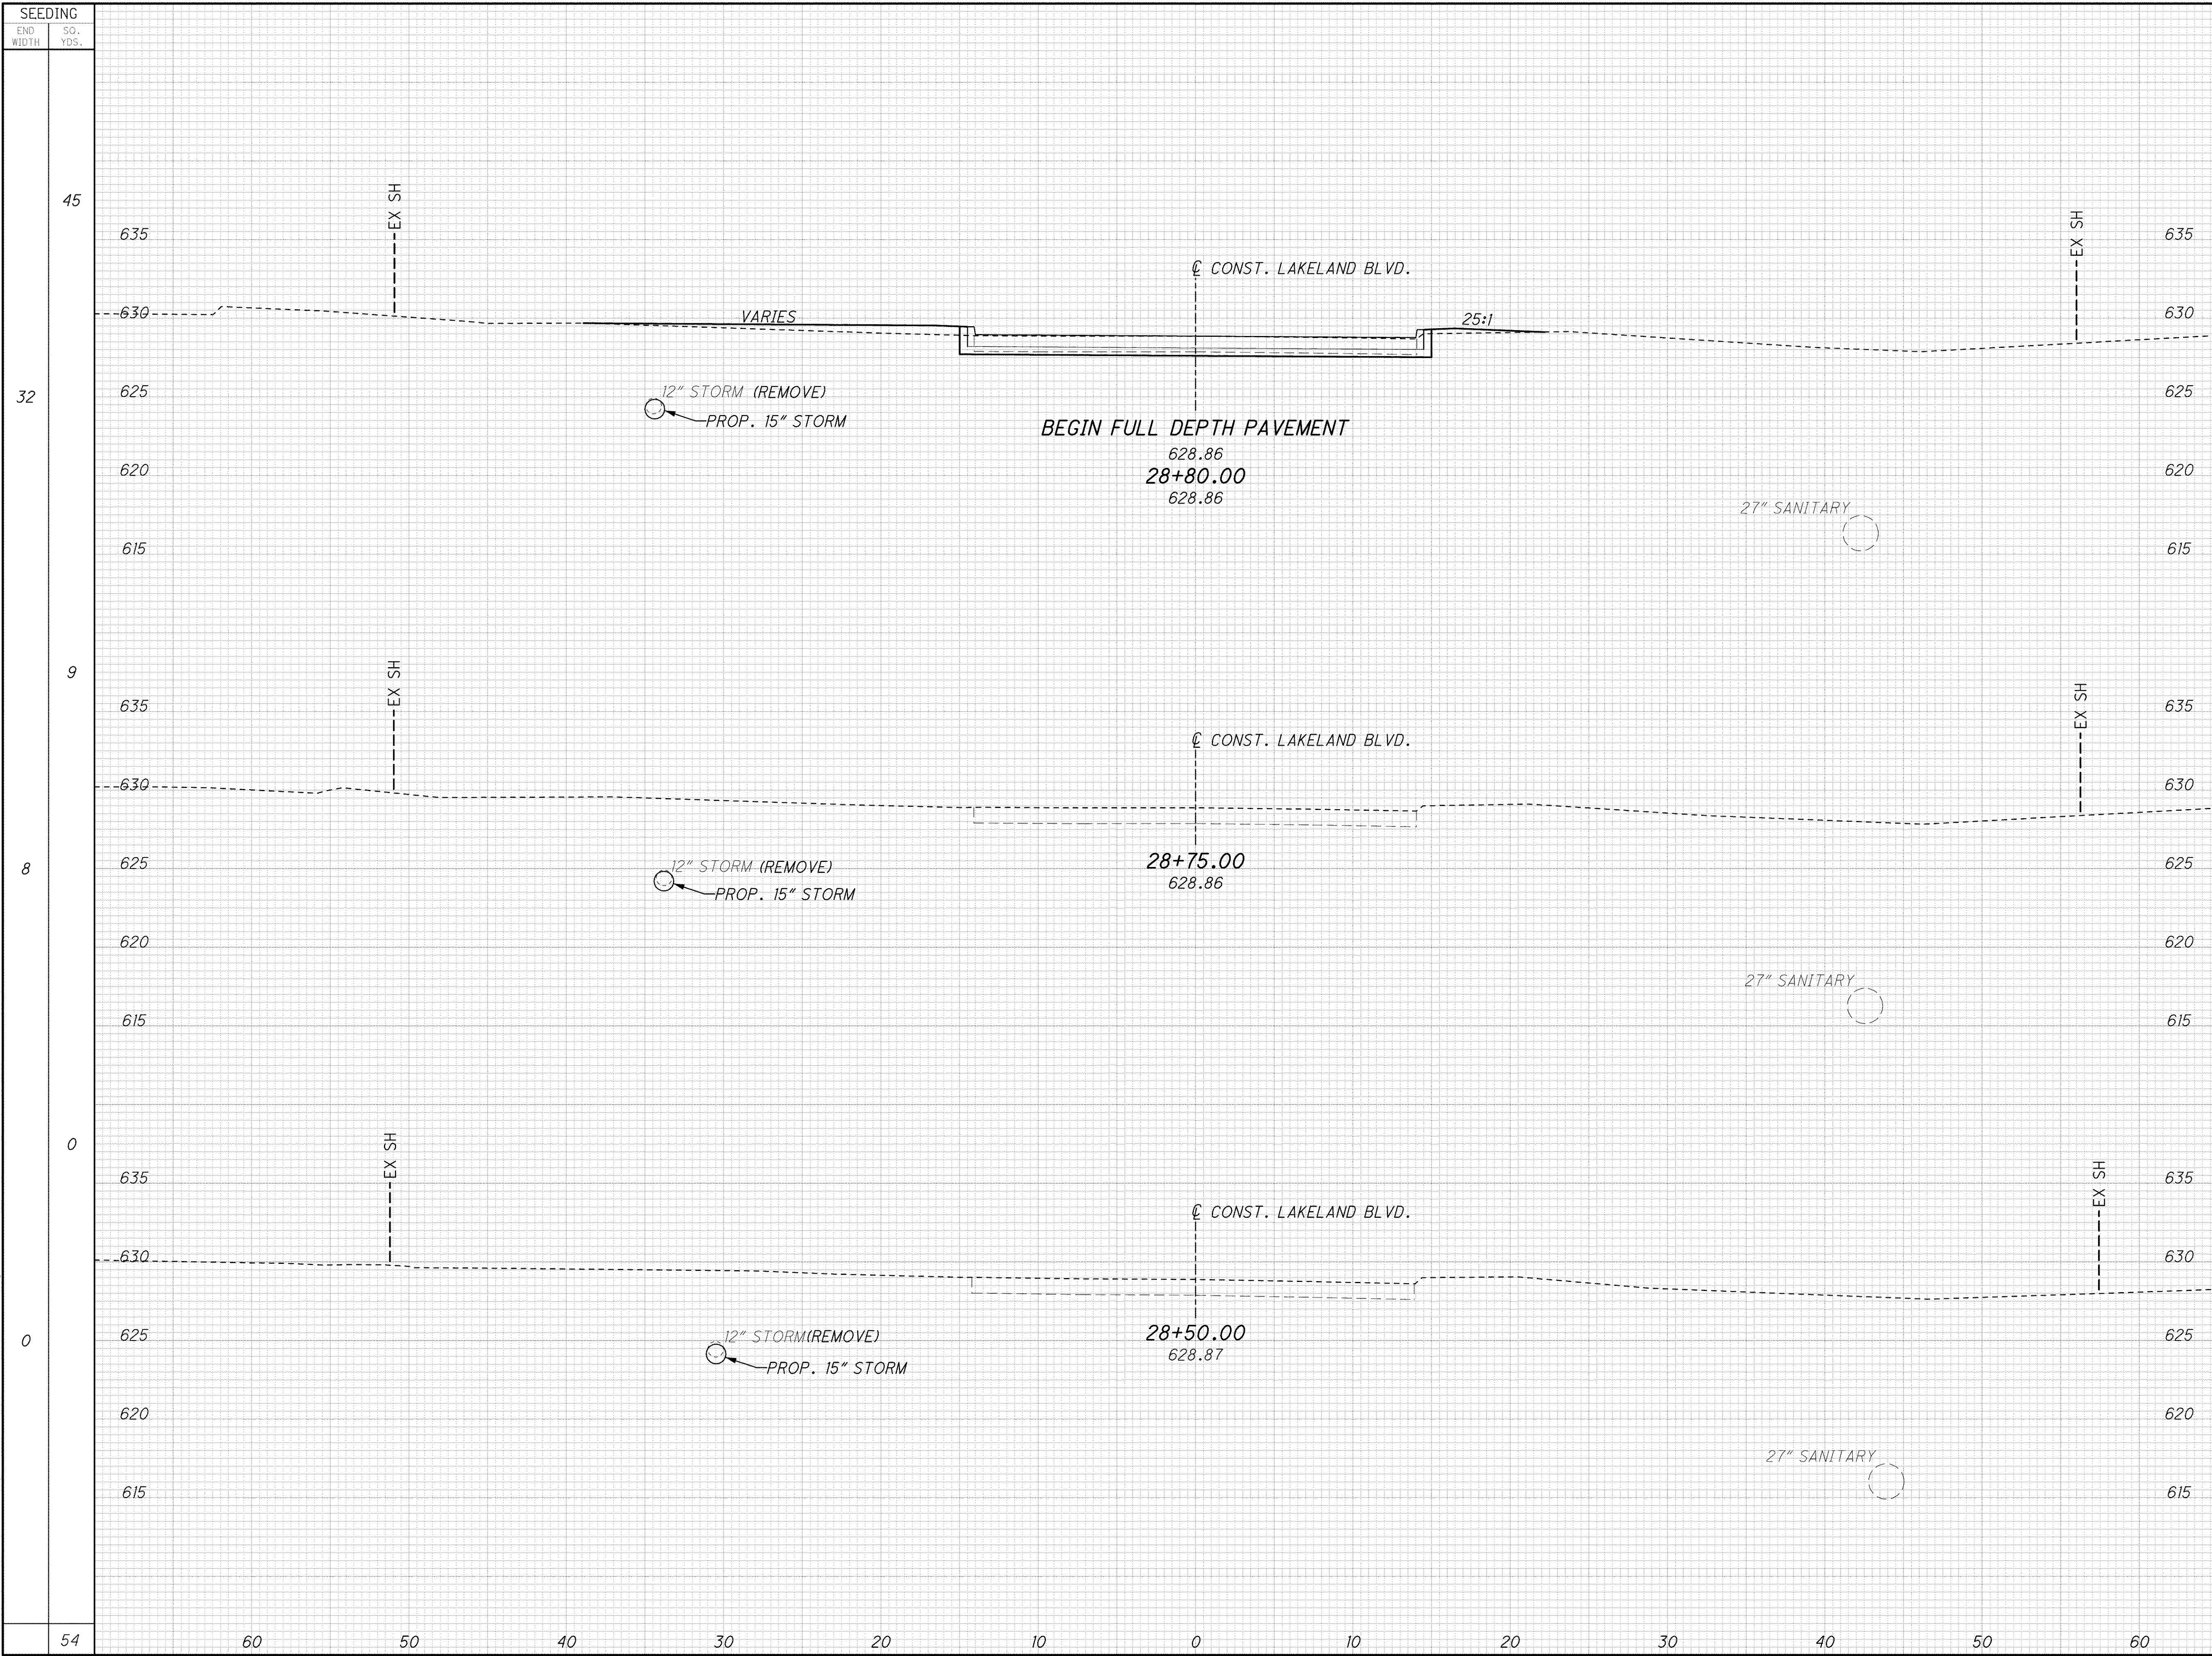

END AREA	VOLUME	CALCULATED	EMF	CHECKED	ABS
8	9				
0	0				
0	0				
0	0				
1	1				

681
1679