


j:\LAK\13486\roadway\sheet\13486XS_Lake.dgn 03-JUL-2008 1:44PM iin.tn

SEEDING	
END WIDTH	SO. YDS.
32	635
34	630
39	635
35	630
36	635
39	630
161	615

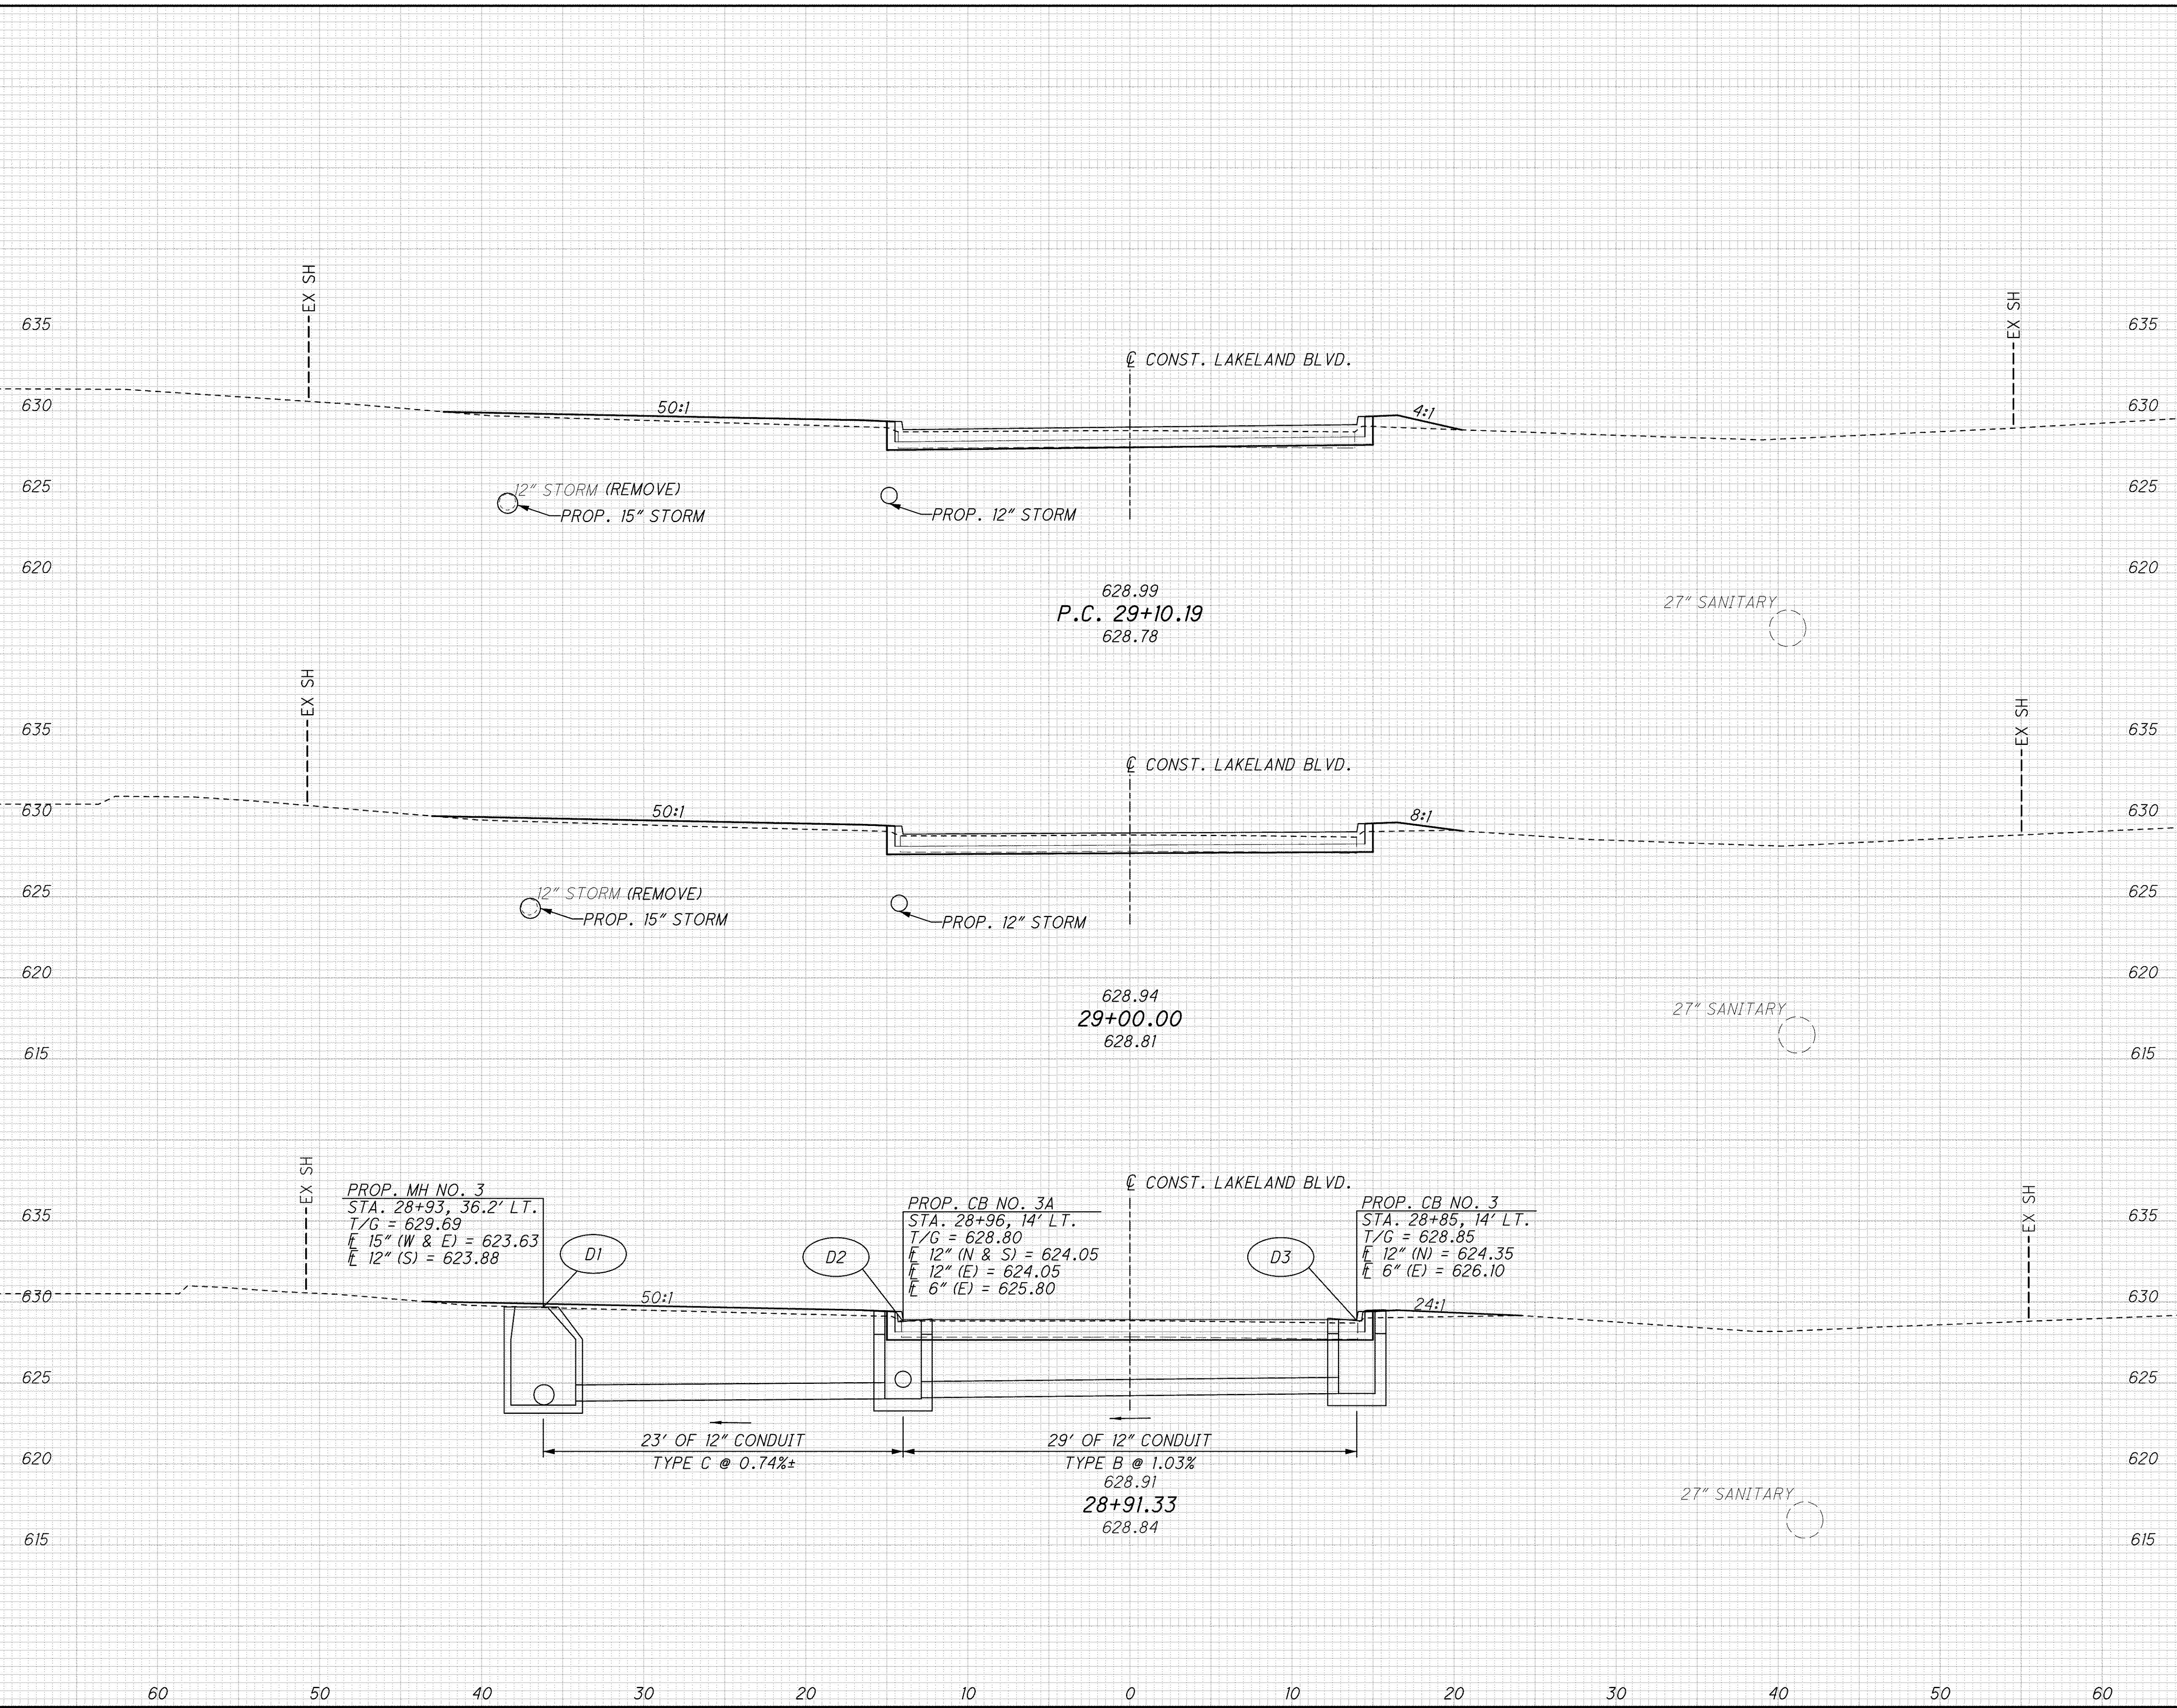

END AREA		VOLUME	
CUT	FILL	CUT	FILL
3	10	1	4
5	10	2	3
6	10	3	4
6	11	6	11

CROSS SECTIONS - LAKELAND BLVD.
STA. 28+91.33 TO STA. 29+10.19

LAK-2-3.32

682
1679