


j:\LAK\13486\roadway\sheet\13486XS_Lake.dgn 03-JUL-2008 1:44PM iin.tn

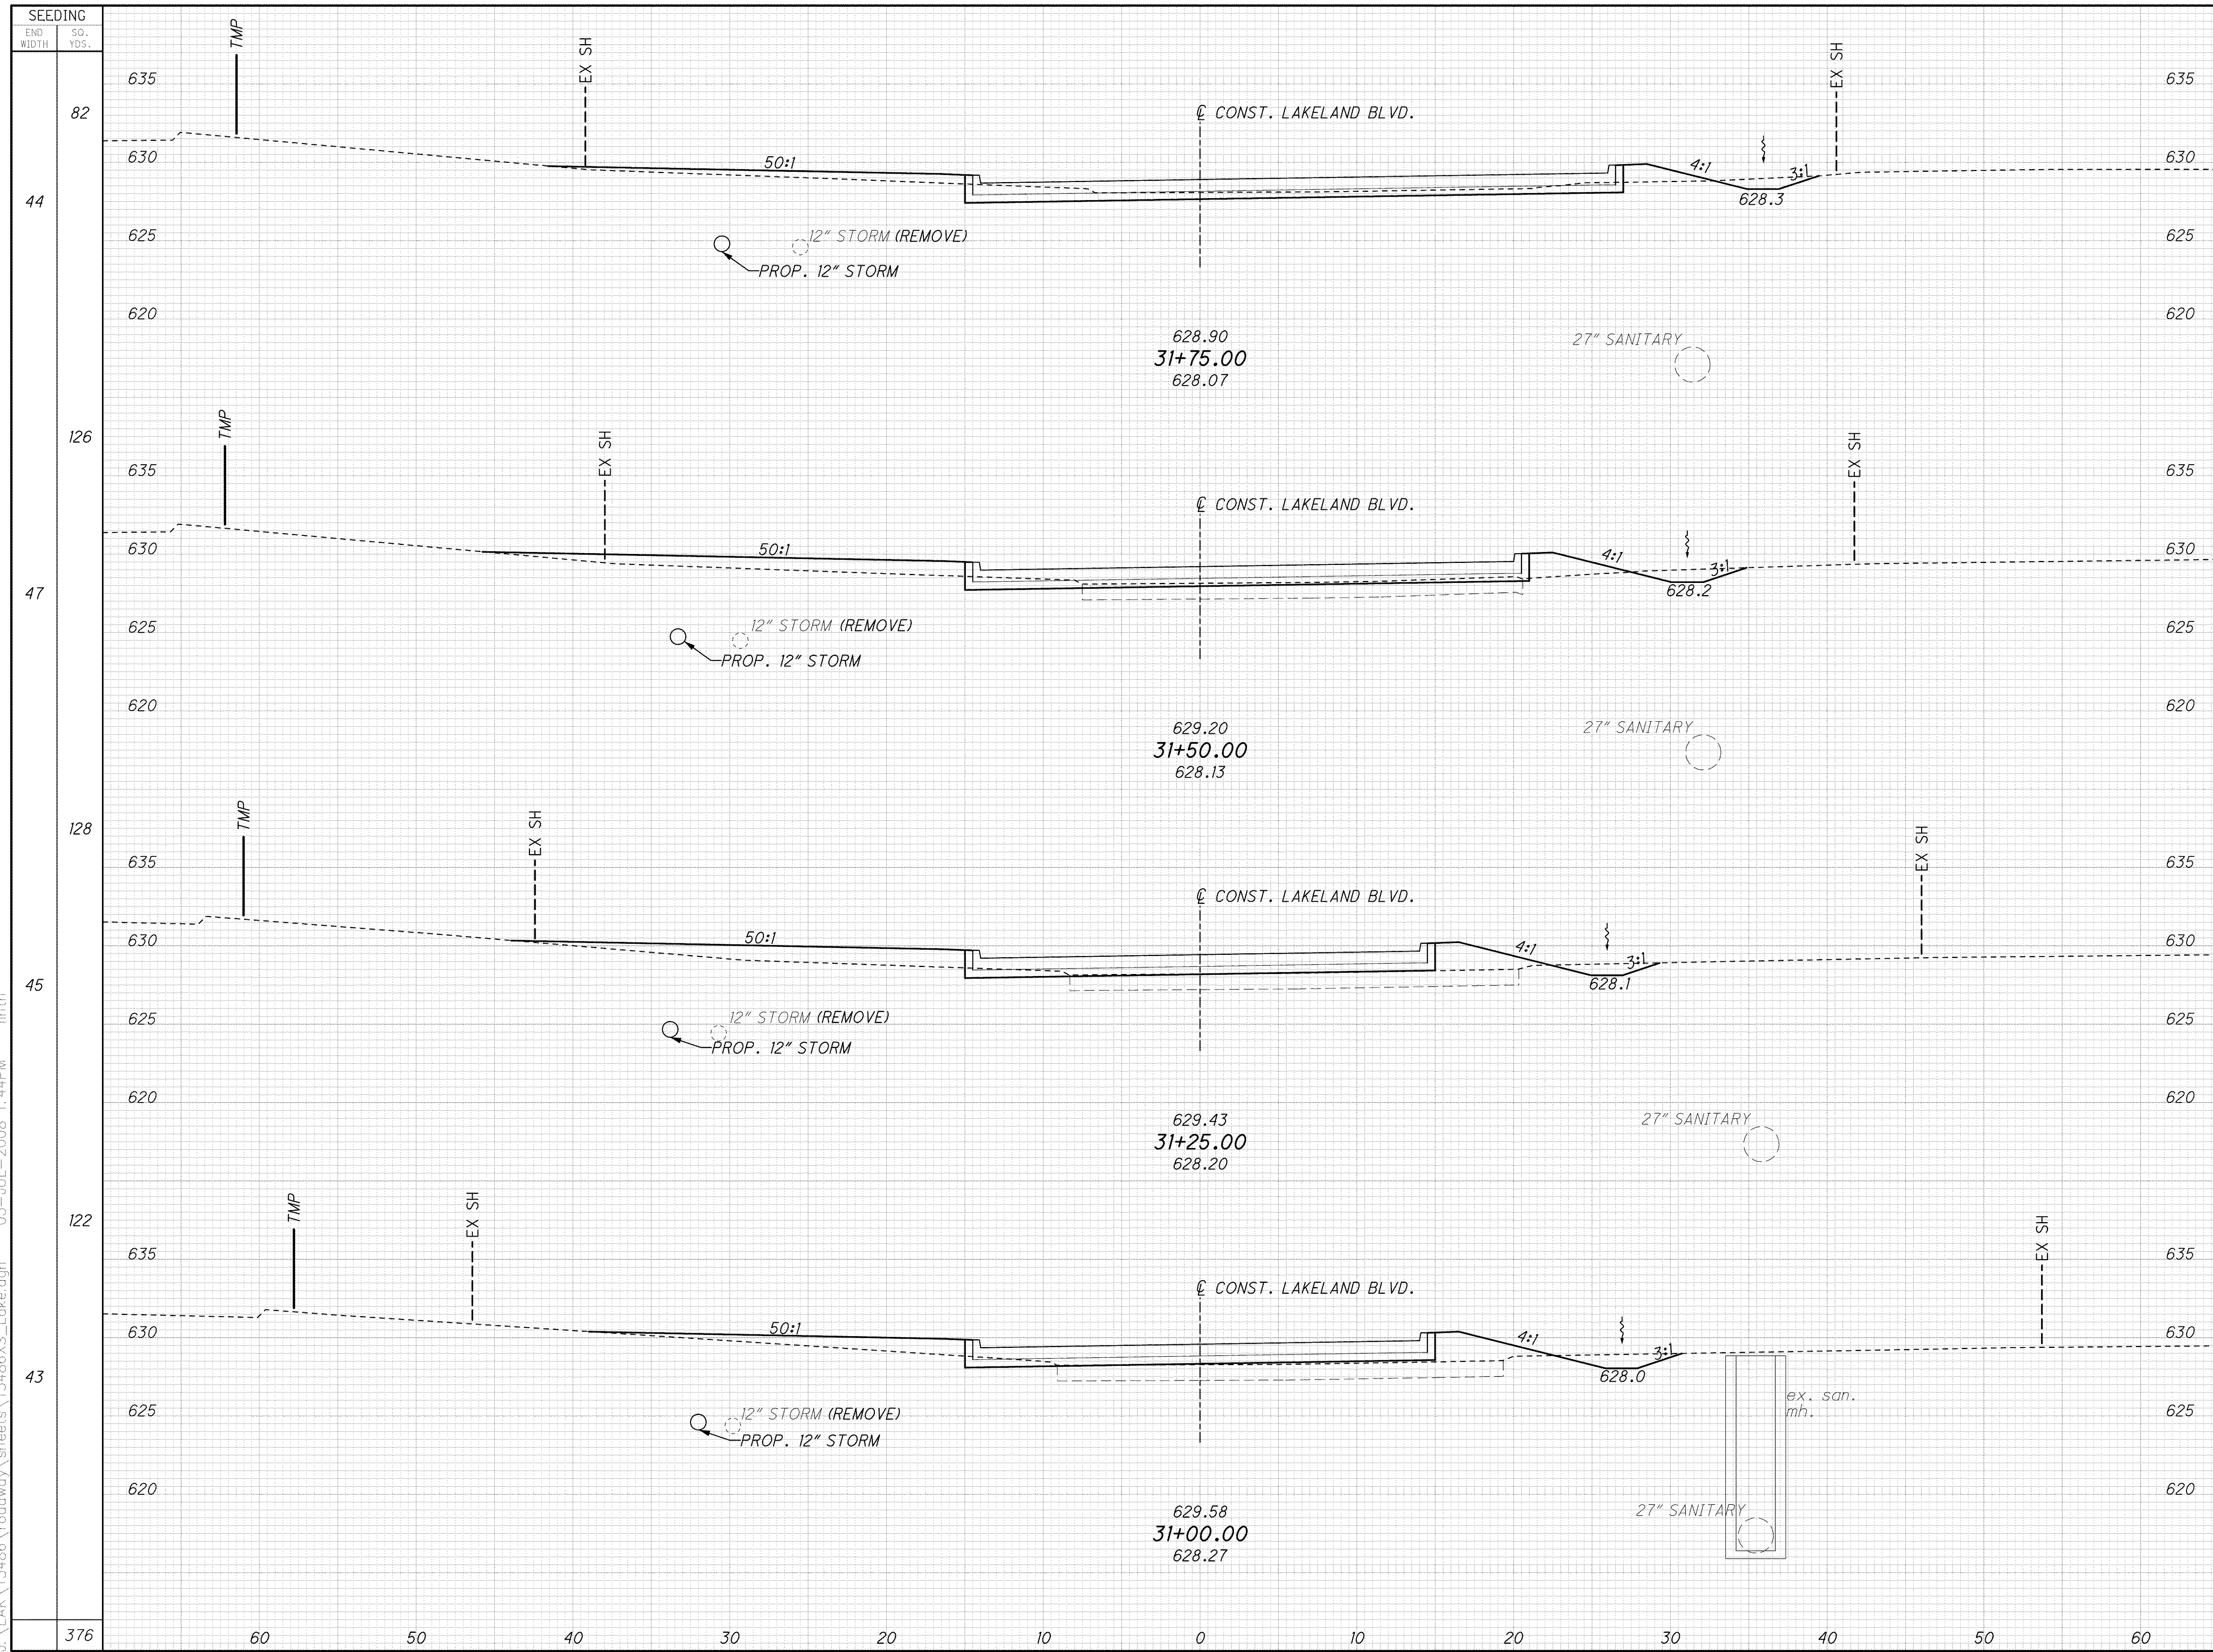

STATION	END AREA		VOLUME	
	CUT	FILL	CUT	FILL
31+75.00	25	14	16	29
31+50.00	9	49	7	50
31+25.00	6	59	6	51
31+00.00	7	51	7	46
TOTAL	47	173	36	176

**CROSS SECTIONS - LAKELAND BLVD.
STA. 31+00.00 TO STA. 31+75.00**

LAK - 2 - 3.32

685
1679