


j:\LAK\13486\roadway\sheets\13486XS_Lake.dgn 03-JUL-2008 1:45PM lintn

SEEDING	
END WIDTH	SO. YDS.
16	

LAKELAND BLVD.
SEEDING TOTALS:
SEEDING AREA = 1,657 SQ YD

LAKELAND BLVD.
EARTHWORK TOTALS:
EXCAVATION = 532 CU YD
EMBANKMENT = 439 CU YD

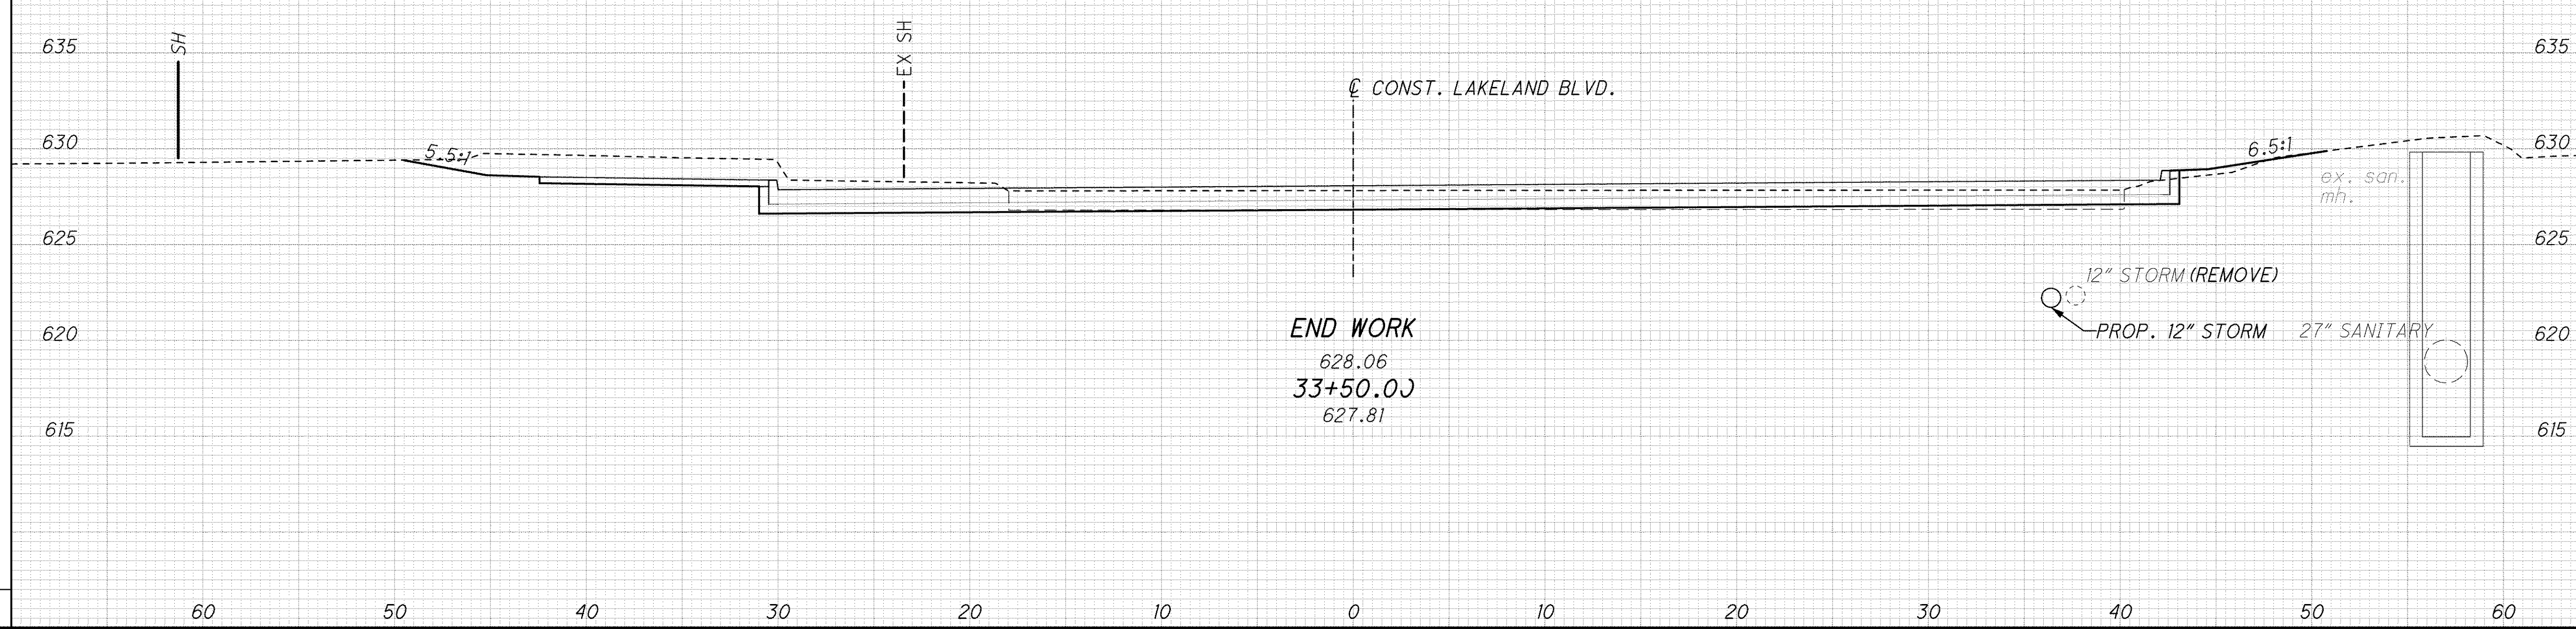

END AREA		VOLUME	
CUT	FILL	CUT	FILL
47	6	49	7

CALCULATED	EMF	CHECKED	ABS
CROSS SECTIONS - LAKELAND BLVD. STA. 33+50.00			
LAK - 2 - 3.32			
688		1679	