




- NOTES:
1. SEE SHEETS FOR INTERSECTION AND PAVEMENT JOINT DETAILS, 822 TO 829 FOR DRAINAGE PLAN AND PROFILES.
 2. SEE SHEETS 897 TO 902 FOR DRAINAGE PLAN AND PROFILES.
 3. SEE SHEETS 920 TO 925 FOR DRAINAGE DETAILS.
 4. SEE SHEETS 248 TO 252 FOR ROADWAY SUB-SUMMARY.
 5. SEE SHEETS 512 TO 560 LOST NATION RD. RAMP PLAN AND PROFILES.

LEGEND

P.P. (TBR) - POWER POLE TO BE RELOCATED BY OTHERS

CONST. LOST NATION ROAD PROP. CURVE DATA

P.I. STA. 62+77.03
 $\Delta = 10^\circ 45' 50''$ (RT)
 $D_c = 3^\circ 00' 00''$
 $R = 1,909.86'$
 $T = 179.93'$
 $L = 358.79'$
 $E = 8.46'$
 $e_{max} = NONE$
 $PC = 60+97.10$
 $PT = 64+55.90$
 $D.S. = 40$ mph

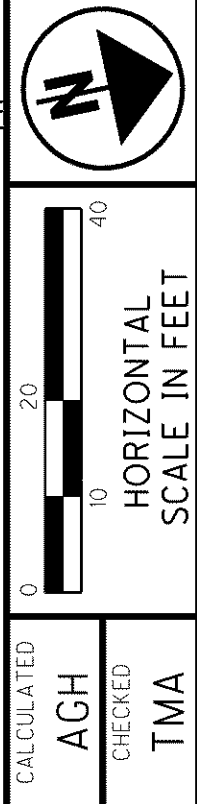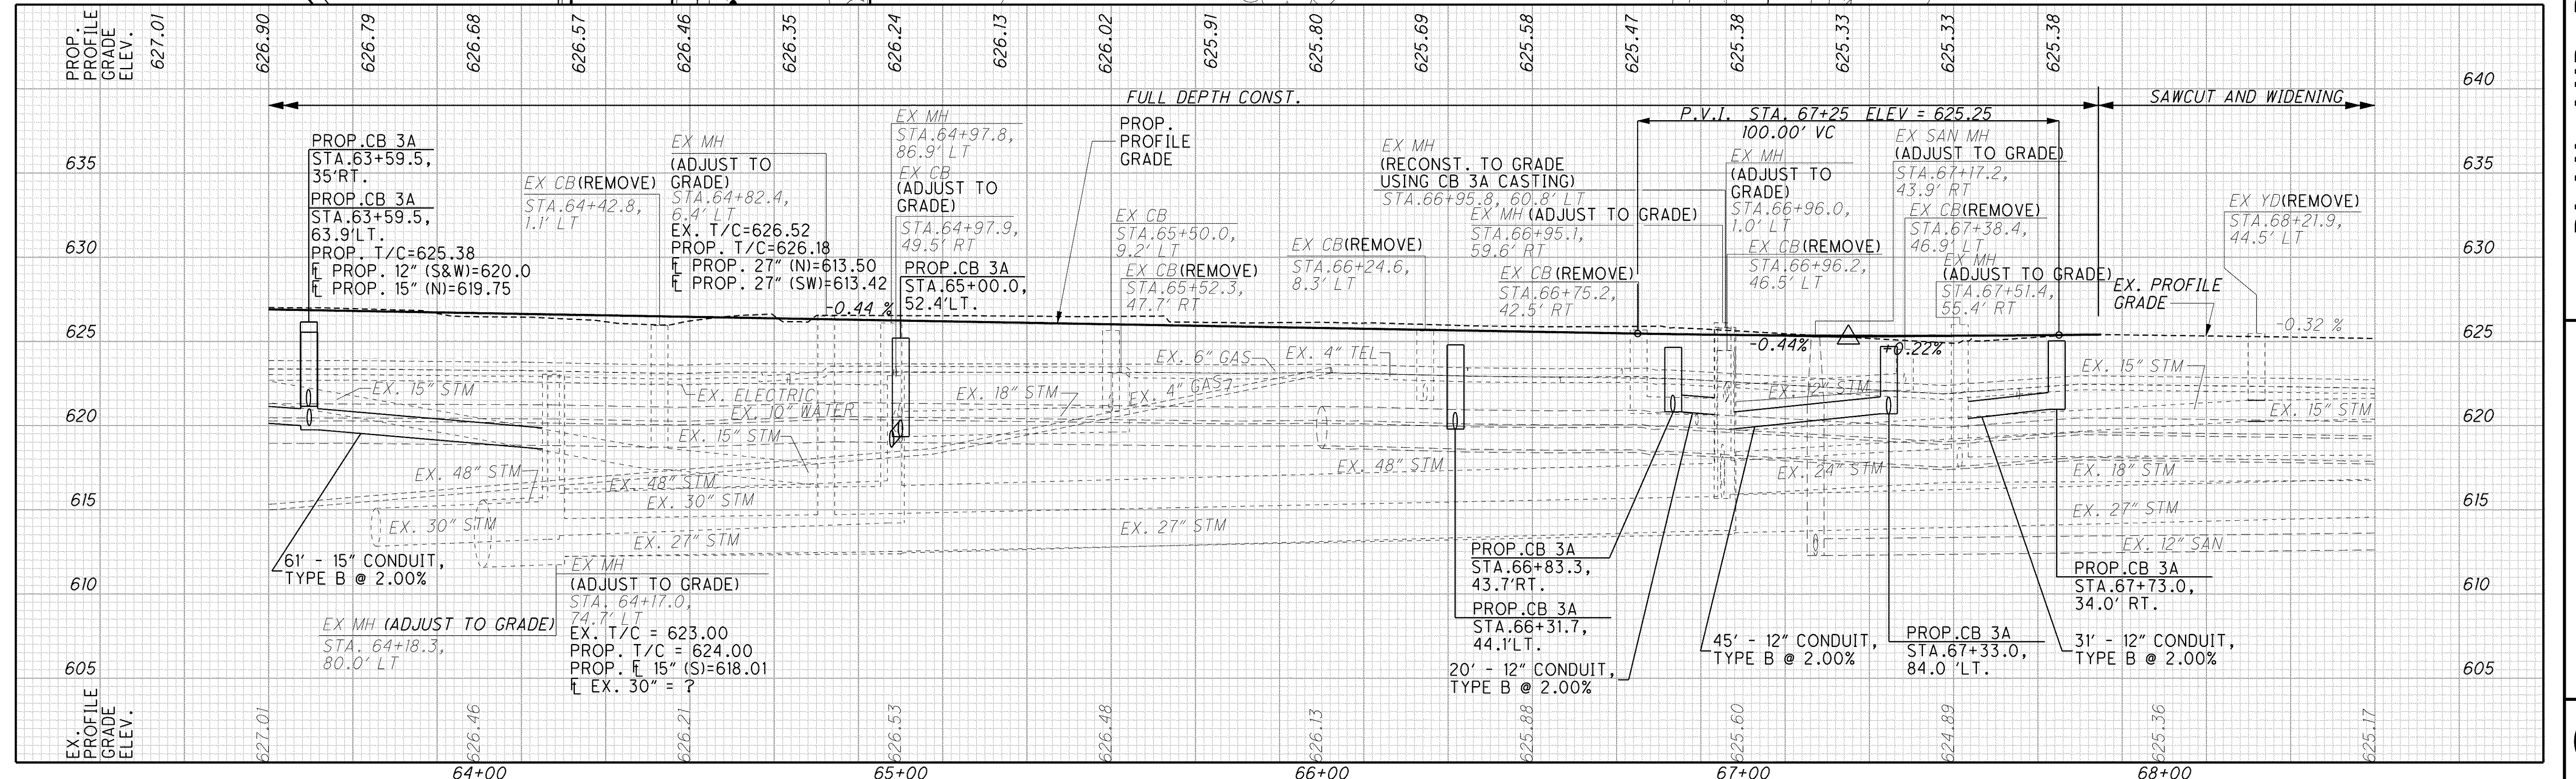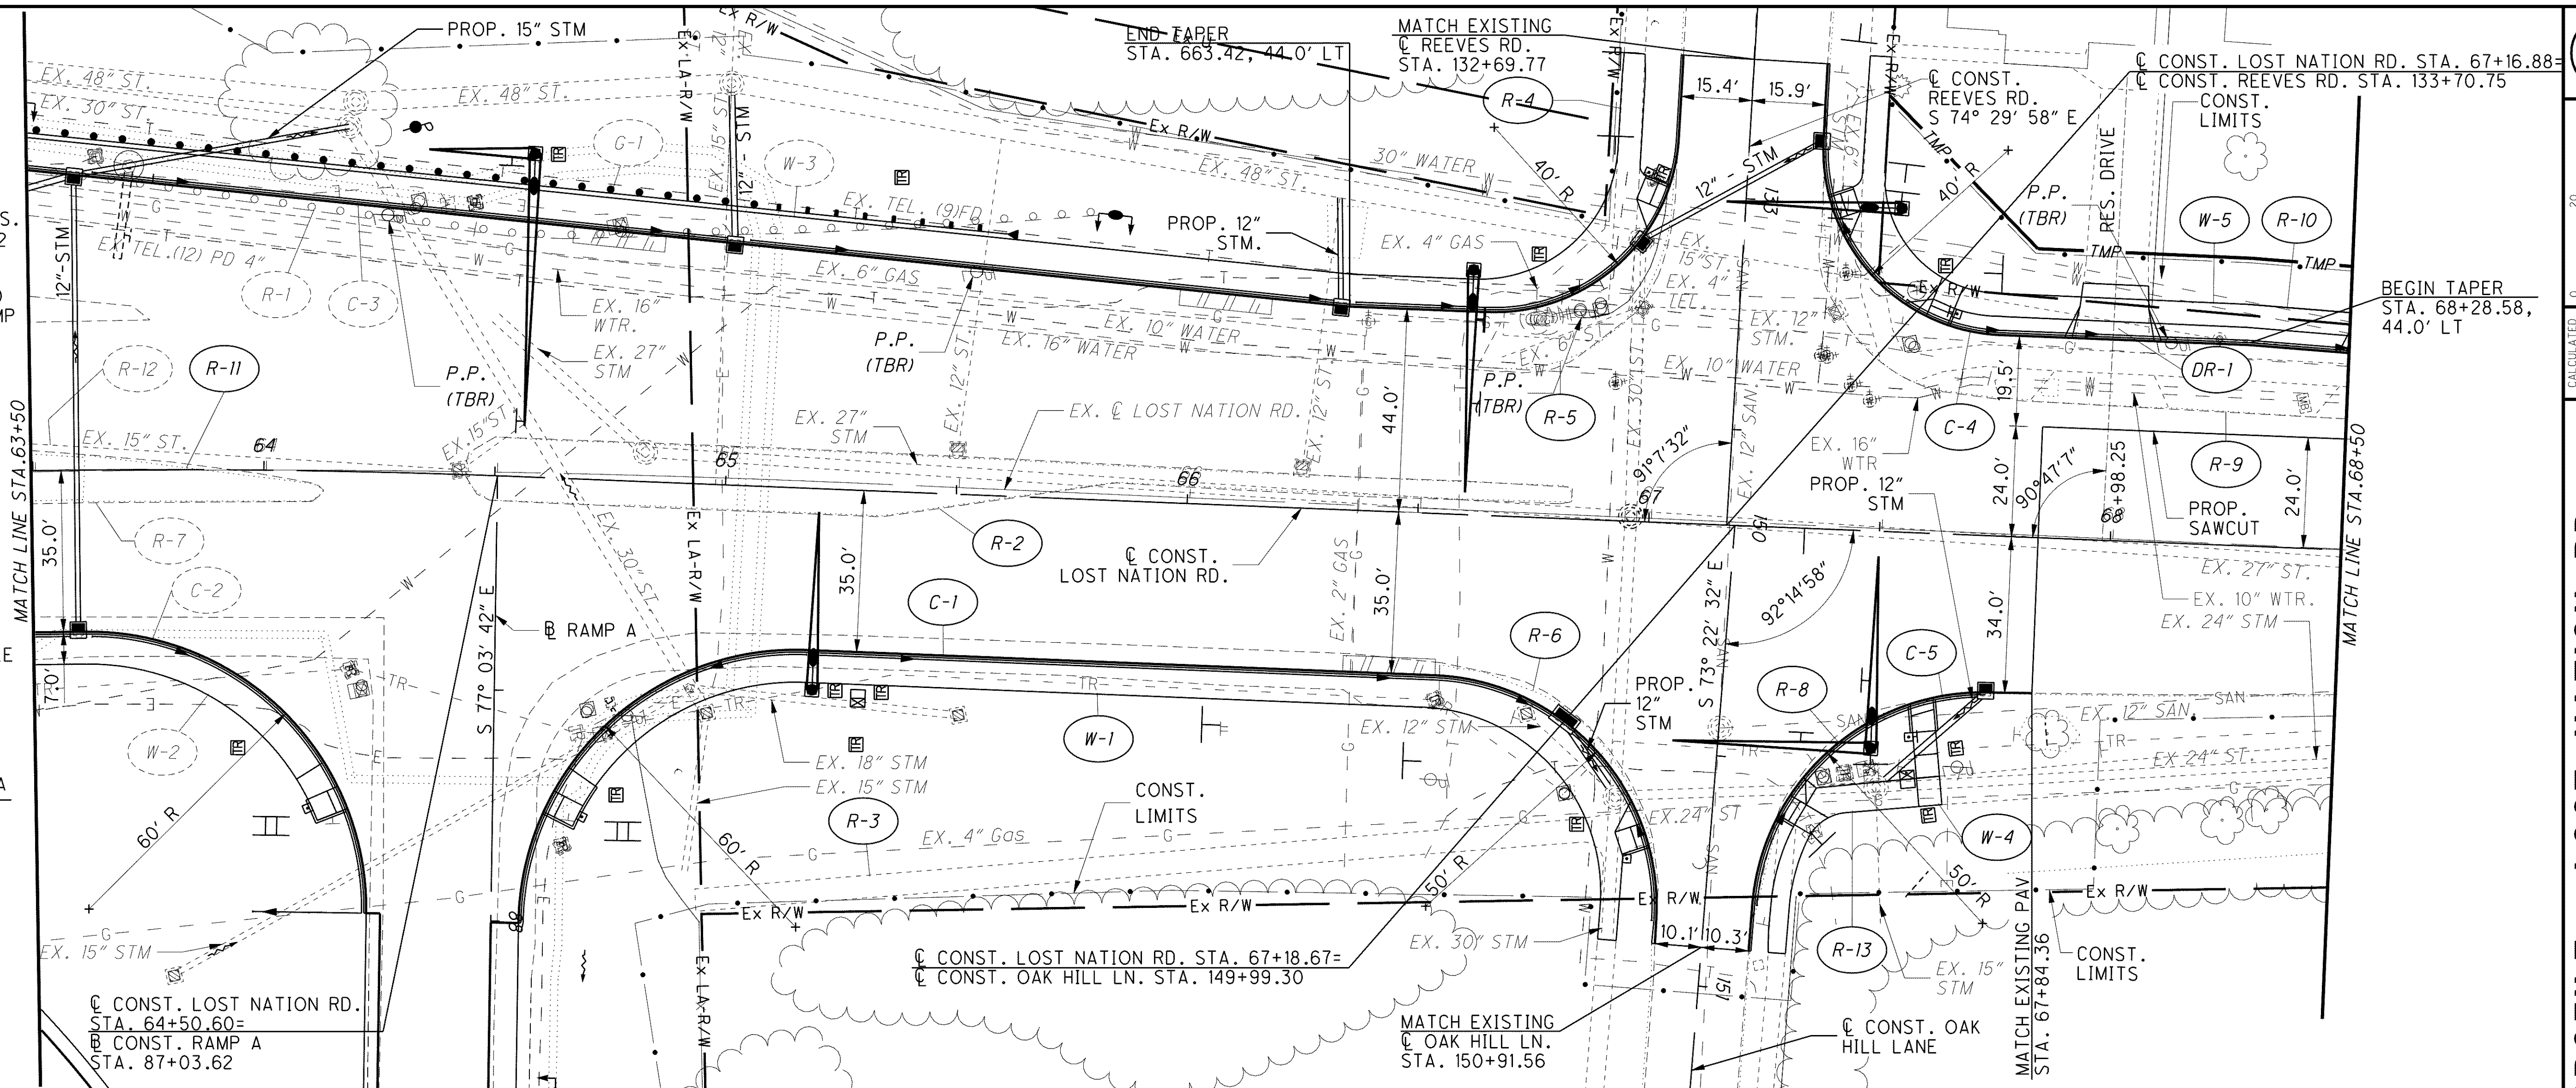

PLAN AND PROFILE - LOST NATION RD.
 STA. 63+50.00 TO STA. 68+50.00

LAK-2-3.32

693
1679

o:\project\lak\13486\roadway\sheet\13486GP413.dgn 7/11/2008 8:04:12 AM dshamer