
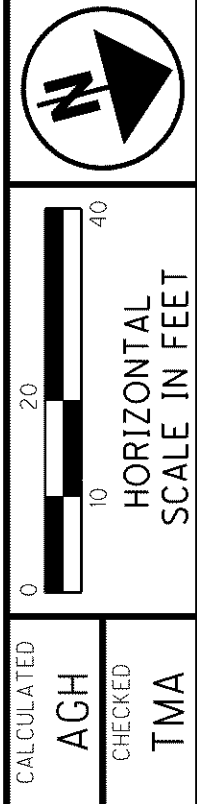
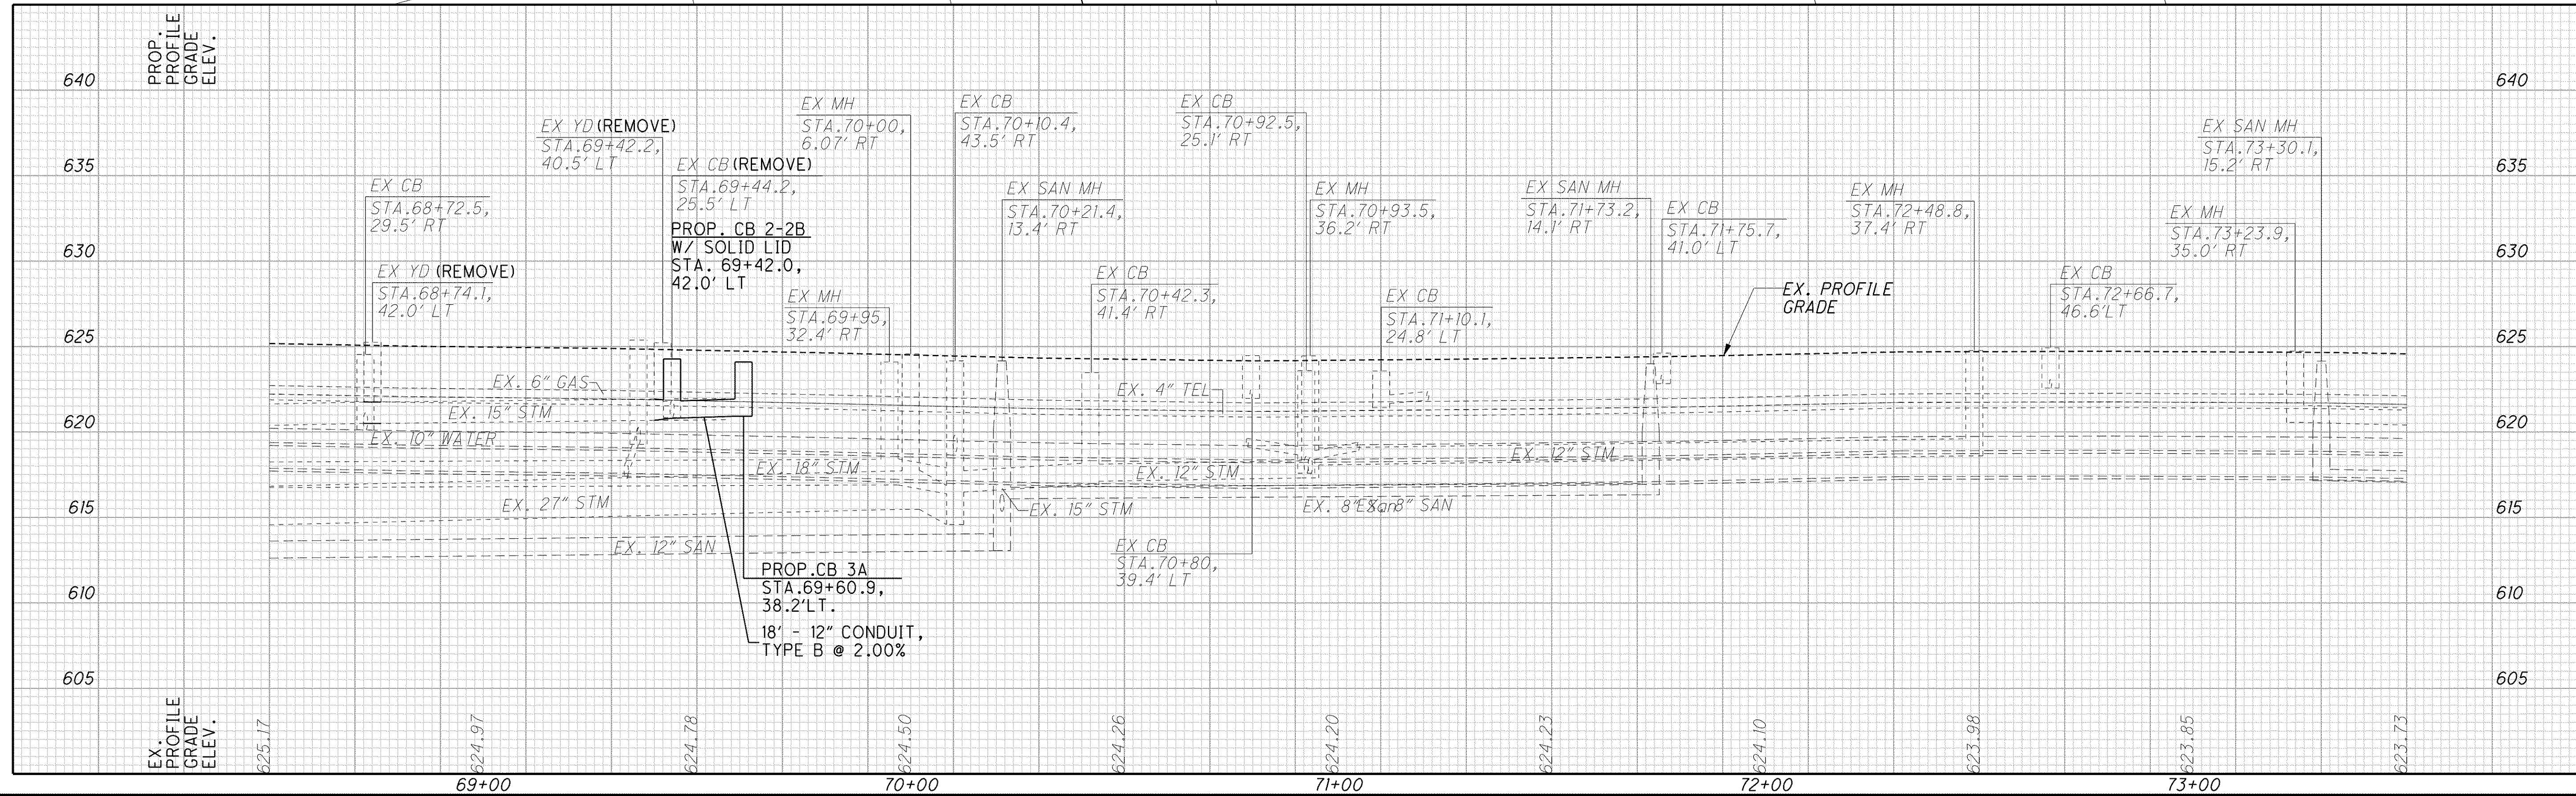


- NOTES:  
 1. SEE SHEETS 897 TO 902 DRAINAGE PLAN AND PROFILES.  
 2. SEE SHEETS 920 TO 925 DRAINAGE DETAILS.  
 3. SEE SHEETS 822 TO 829 PAVEMENT JOINT LAYOUT.  
 4. SEE SHEETS 248 TO 252 ROADWAY SUBSUMMARY.

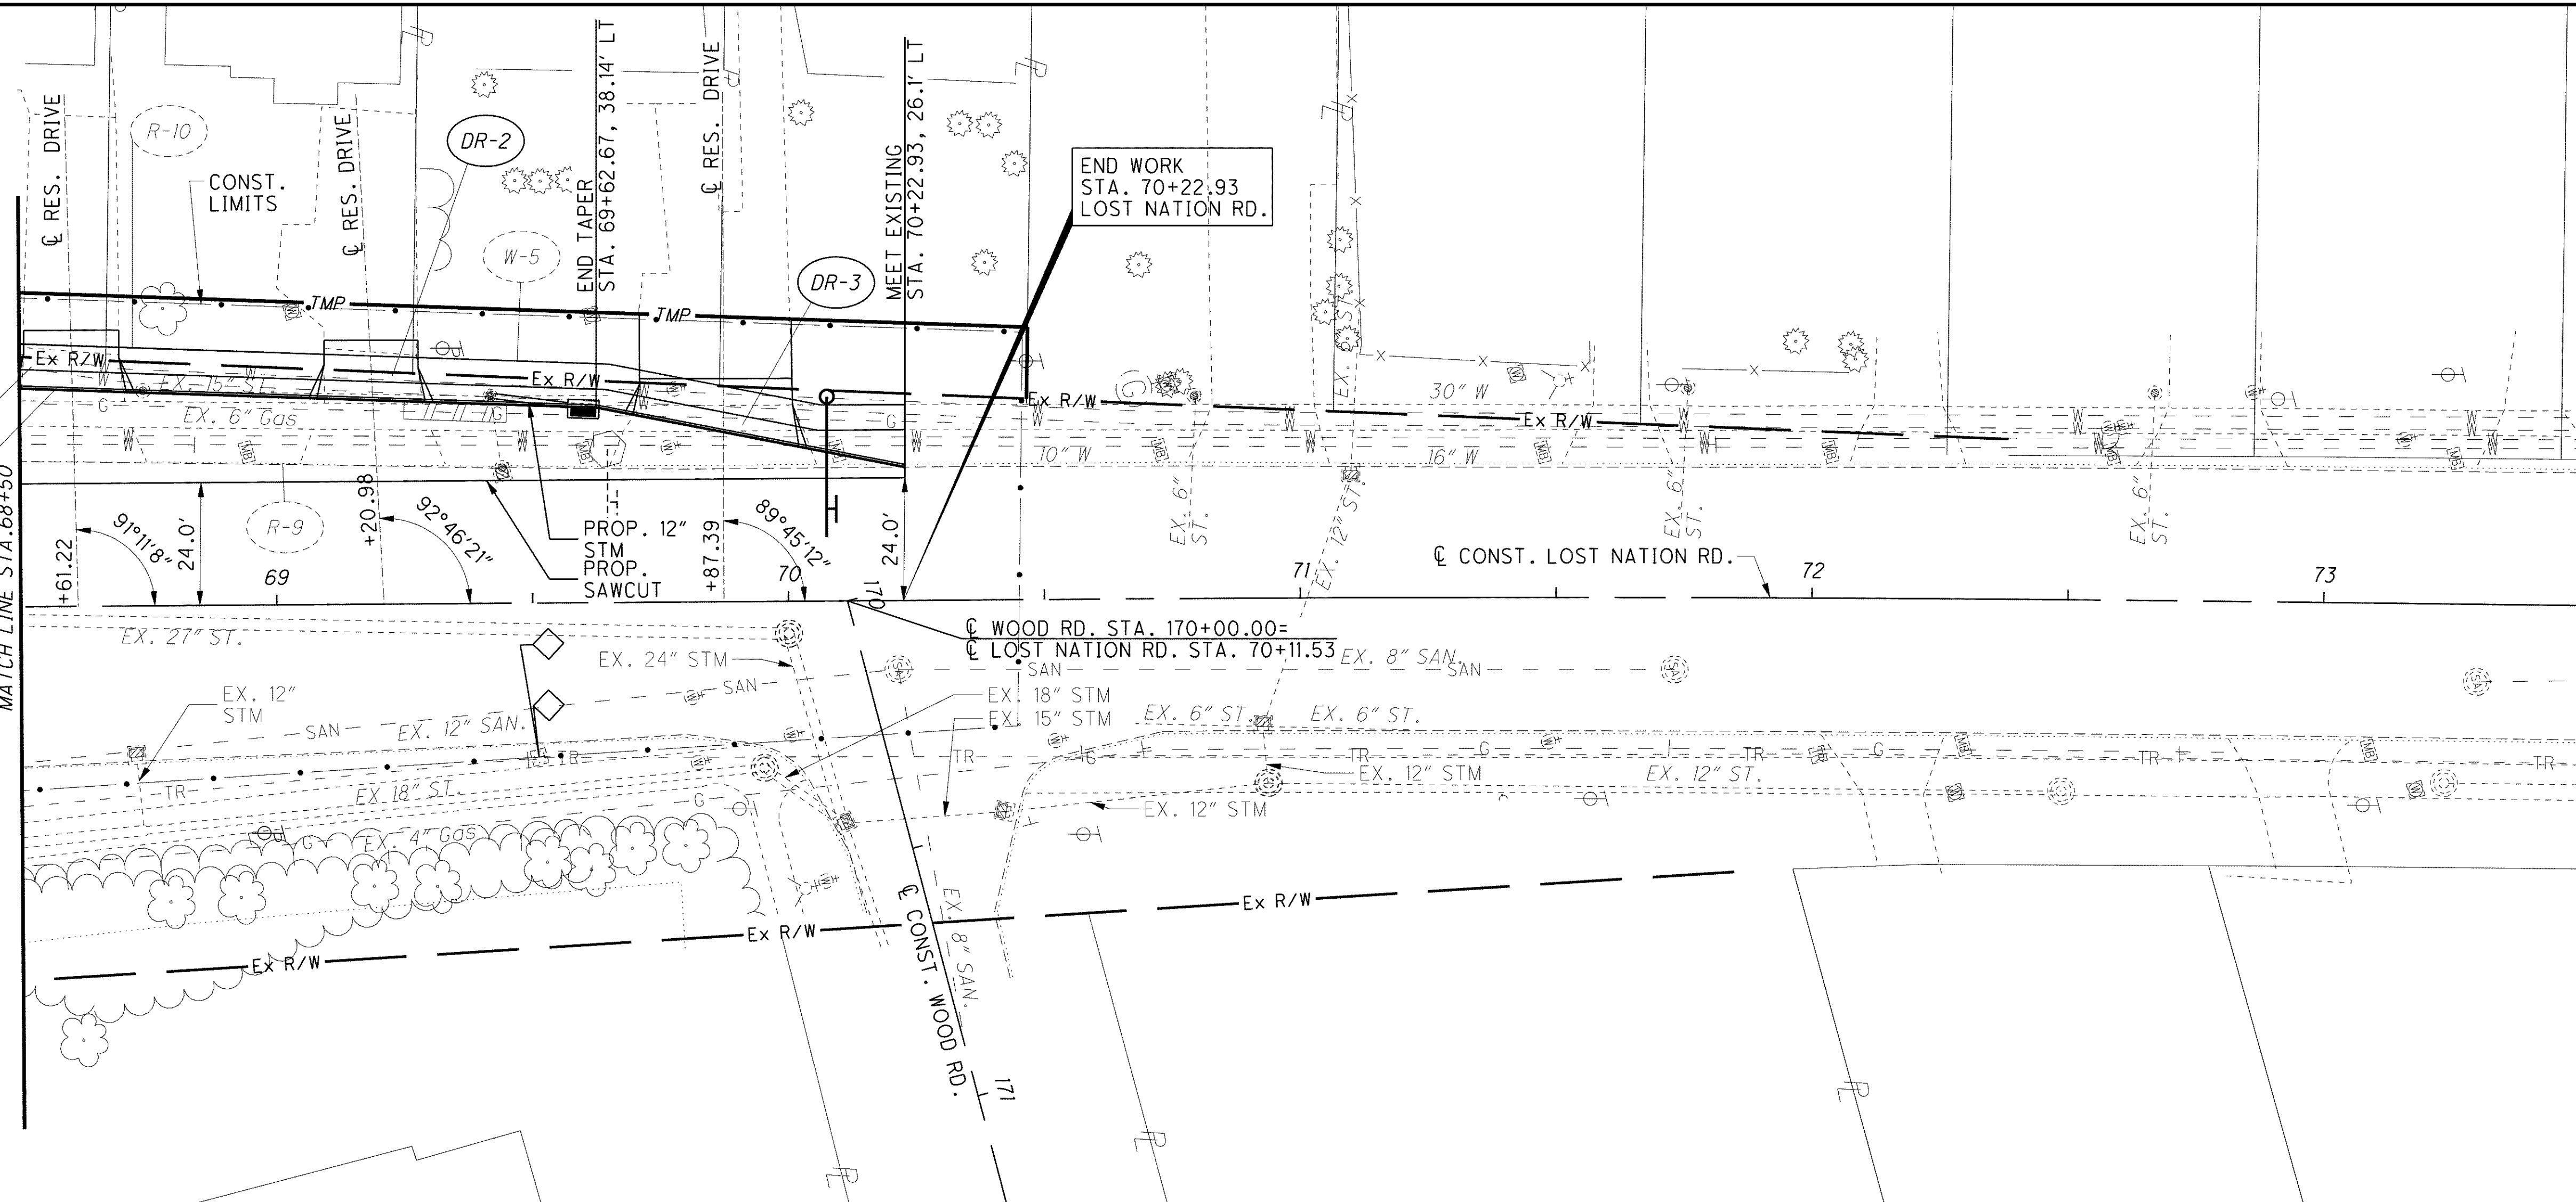

PLAN AND PROFILE - LOST NATION RD.  
 STA. 68+50.00 TO STA. 73+50.00

LAK-2-3.32

694  
1679

o:\project\lak\13486\roadway\sheets\13486CP414.dgn 7/11/2008 8:04:27 AM dshamer