

LOST NATION RD.


SEEDING  
END WIDTH SQ. YDS.

END AREA VOLUME  
CUT FILL CUT FILL  
CALCULATED  
AGH  
CHECKED  
TMA

ITEM 202 PAVEMENT REMOVED  
UNDERCUT

NOTES:  
SPECIAL BENCHING LIMITS SHOWN ARE APPROXIMATE.  
FIELD ENGINEER SHALL DETERMINE ACTUAL DIMENSIONS  
AND LOCATIONS PER ODOT GEOTECHNICAL BULLETIN GB2.  
CUT/FILL TOTALS INCLUDE SPECIAL BENCHING.  
PORTION ATTRIBUTED TO UNDERCUT SHOWN IN [ ].  
PORTION ATTRIBUTED TO SPECIAL BENCHING SHOWN IN < >.

g:\project\lak\13486\roadway\sheets\13486XS004.dgn 7/11/2008 8:07:25 AM dshoner

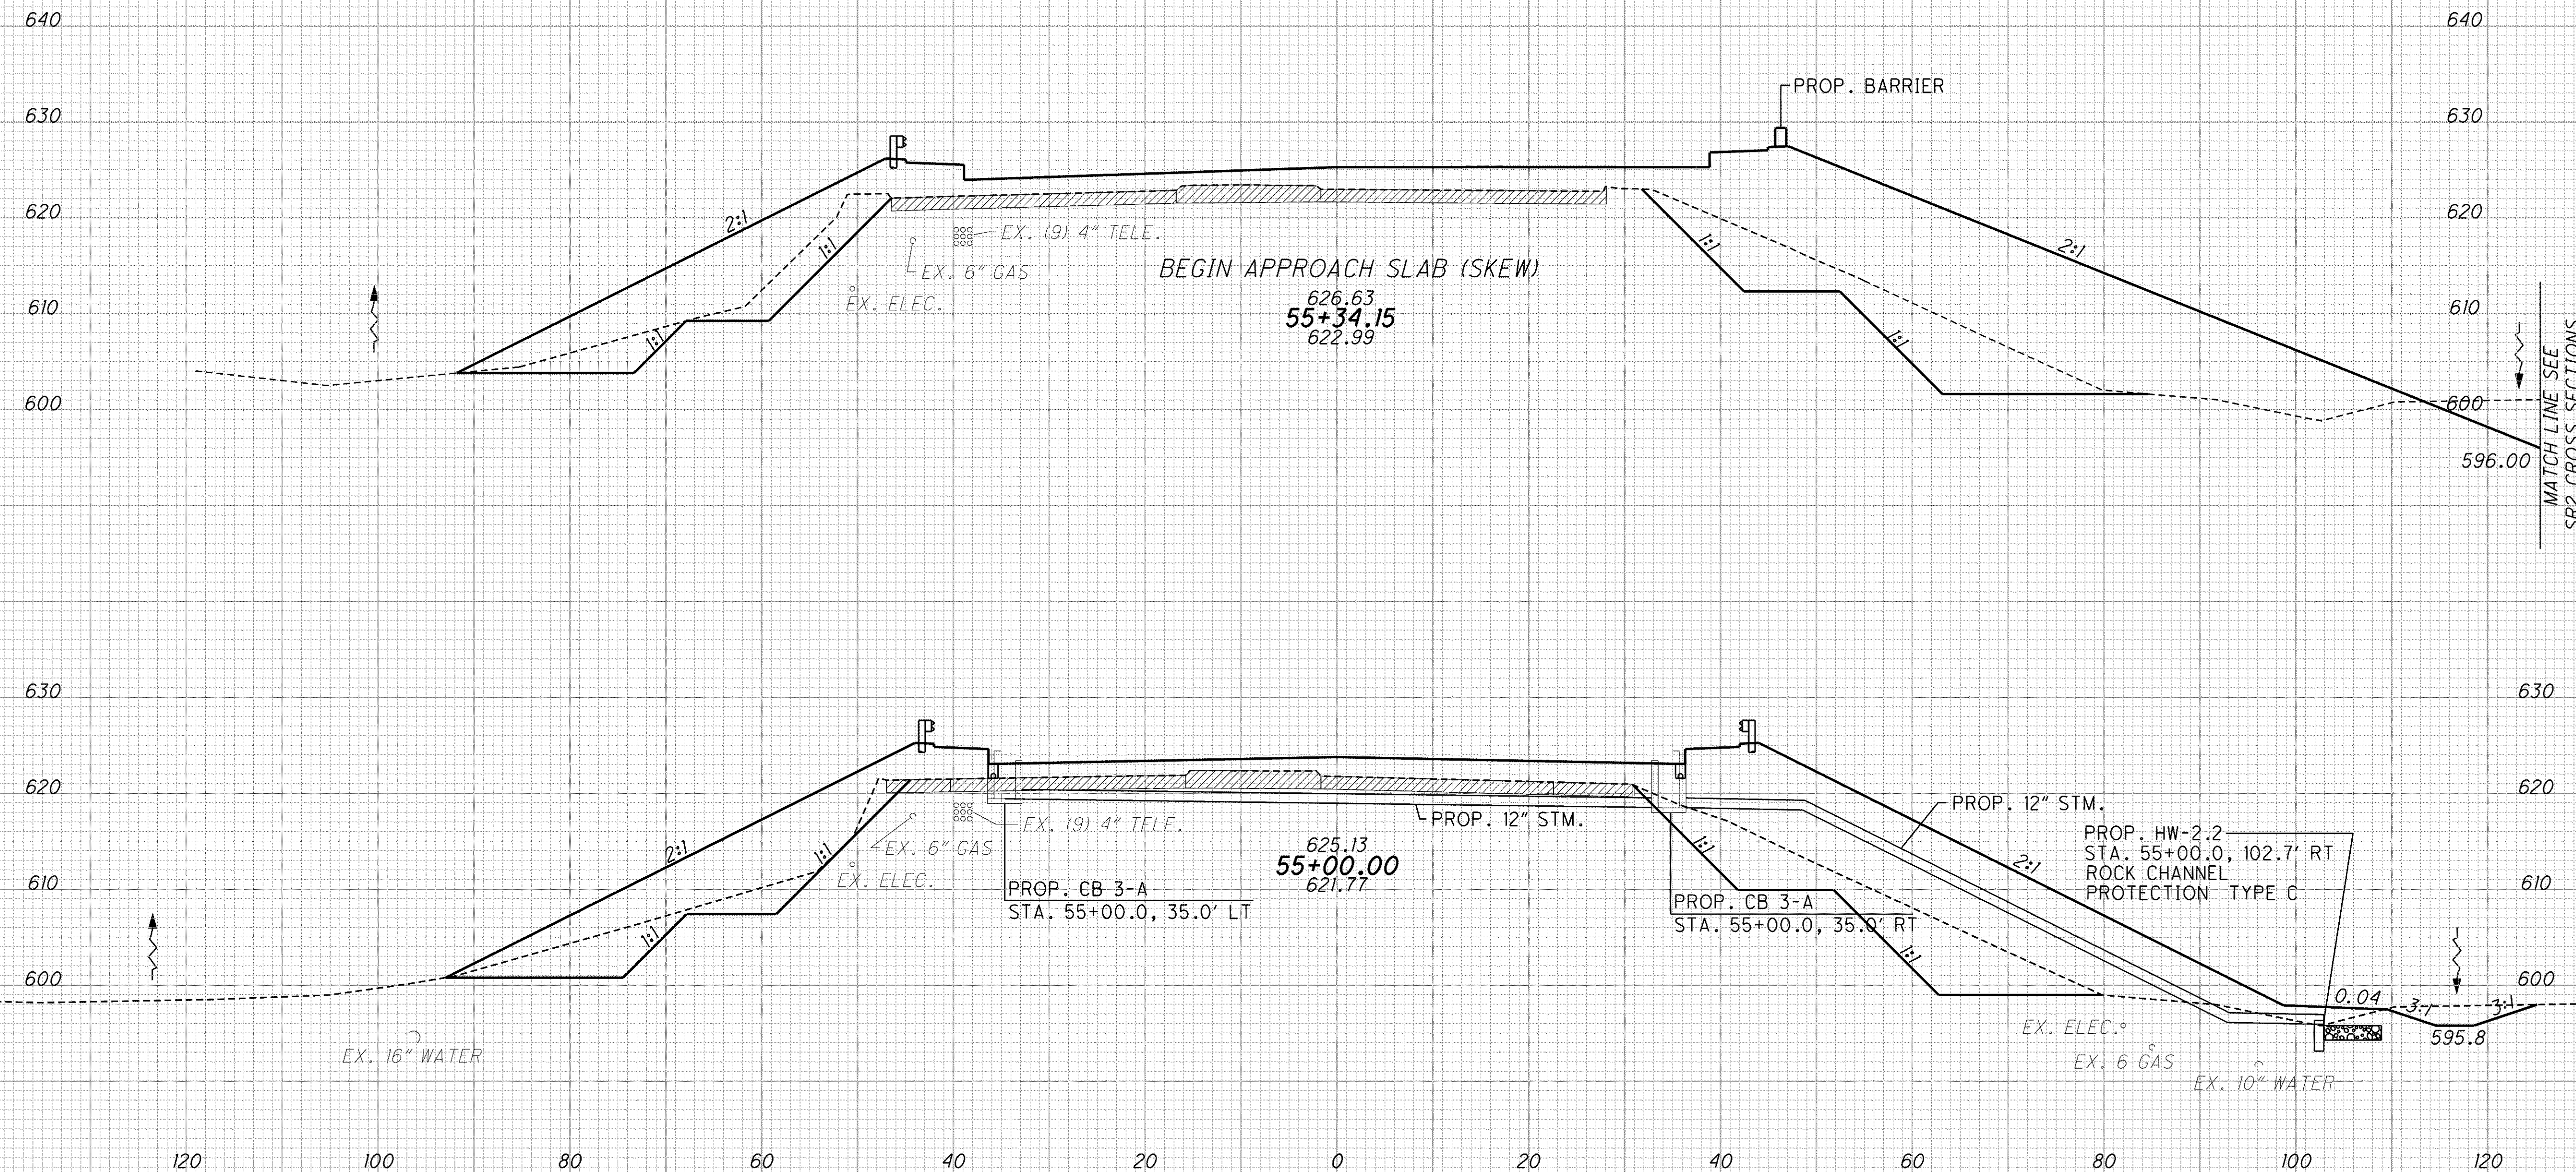

END AREA	VOLUME		
CUT	FILL	CUT	FILL
103	1076	267	1482
<188>		<298>	1268
467	1918	467	1918
<420>		<420>	
734	3400	734	3400

CROSS SECTIONS - LOST NATION RD.  
55+00 TO 55+30.40

LAK - 2 - 3.32

701  
1679