


SEEDING	
END WIDTH	SQ. YDS.
769	
105	
188	
113	
957	

☉ LOST NATION RD.

NOTES:
 SPECIAL BENCHING LIMITS SHOWN ARE APPROXIMATE.
 FIELD ENGINEER SHALL DETERMINE ACTUAL DIMENSIONS
 AND LOCATIONS PER ODOT GEOTECHNICAL BULLETIN GB2.
 CUT/FILL TOTALS INCLUDE SPECIAL BENCHING.
 PORTION ATTRIBUTED TO UNDERCUT SHOWN IN [].
 PORTION ATTRIBUTED TO SPECIAL BENCHING SHOWN IN < >.

 ITEM 202 PAVEMENT REMOVED
 UNDERCUT

END AREA		VOLUME		CALCULATED AGH	CHECKED TMA
CUT	FILL	CUT	FILL		
158 <158>	1386	111 <111>	806		
229 <229>	1427	111 <111>	806		

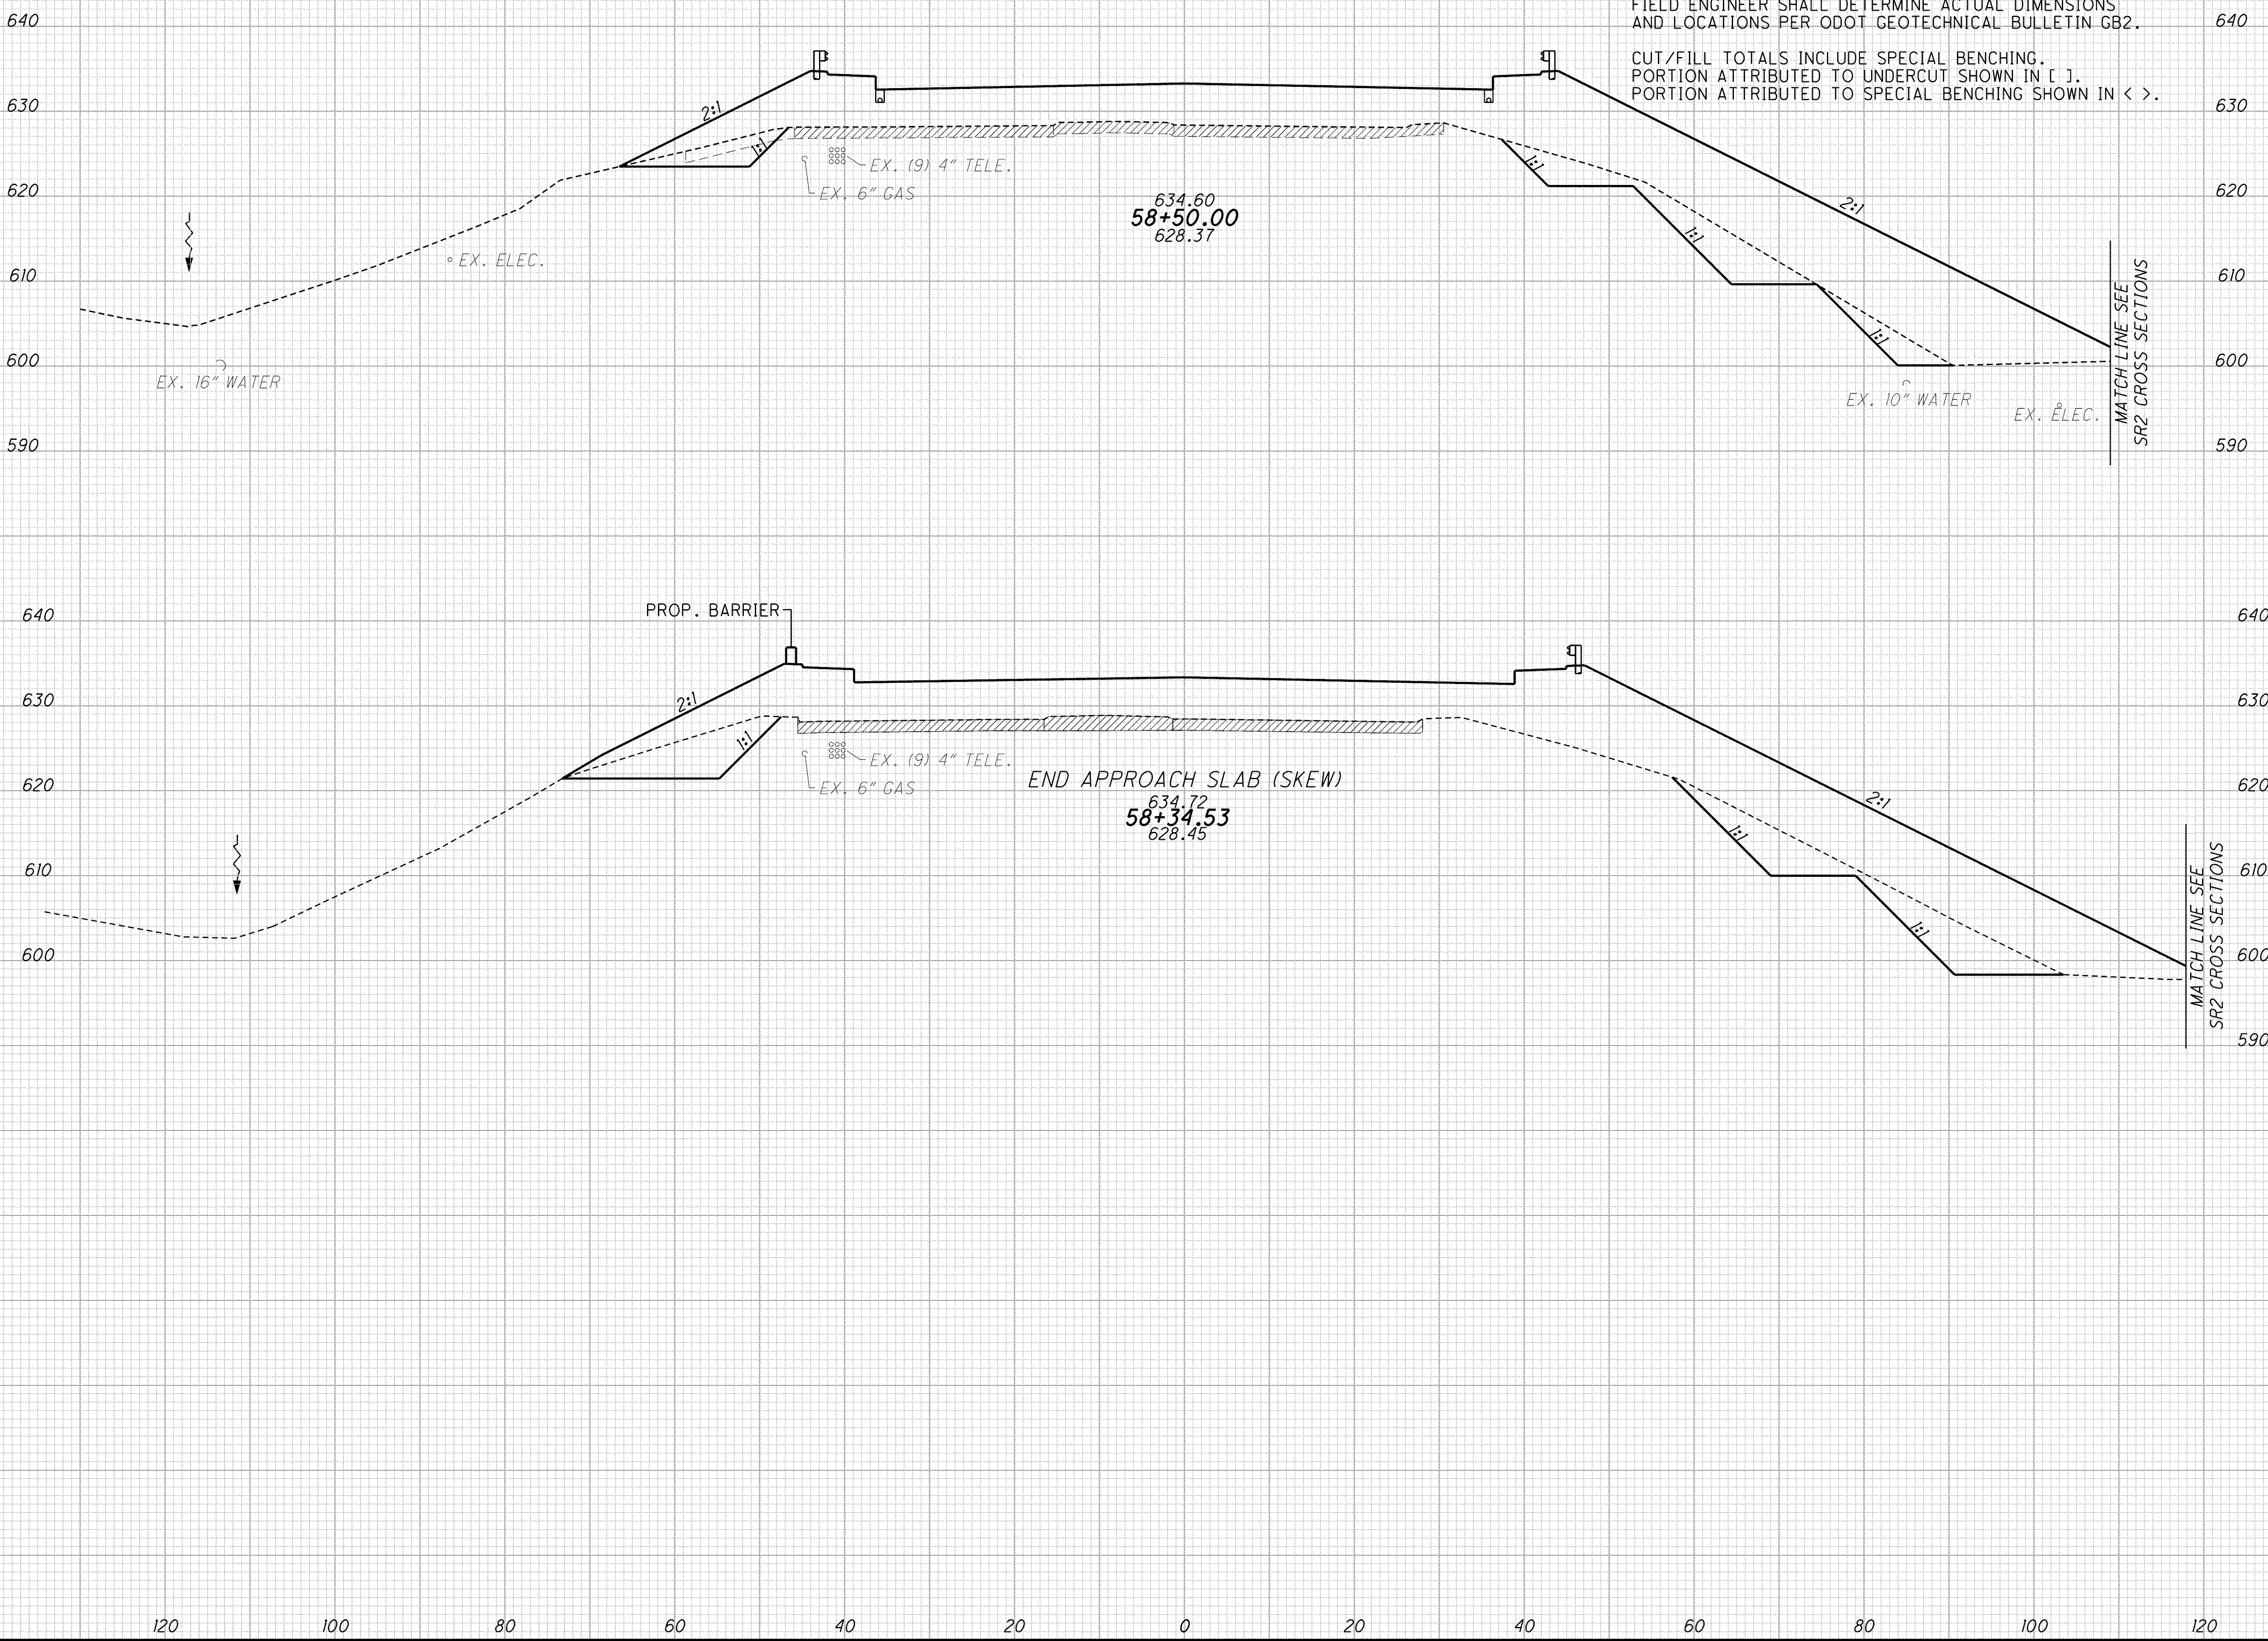

g:\project\lak\roadway\sheets\13486\5004.dgn 7/11/2008 8:07:32 AM dshoner

CROSS SECTIONS - LOST NATION RD.
58+38.27 TO 58+50

LAK - 2 - 3.32

702
 1679