


g:\project\lak\13486\roadway\sheets\13486XS004.dgn 7/11/2008 8:08:36 AM dshoner

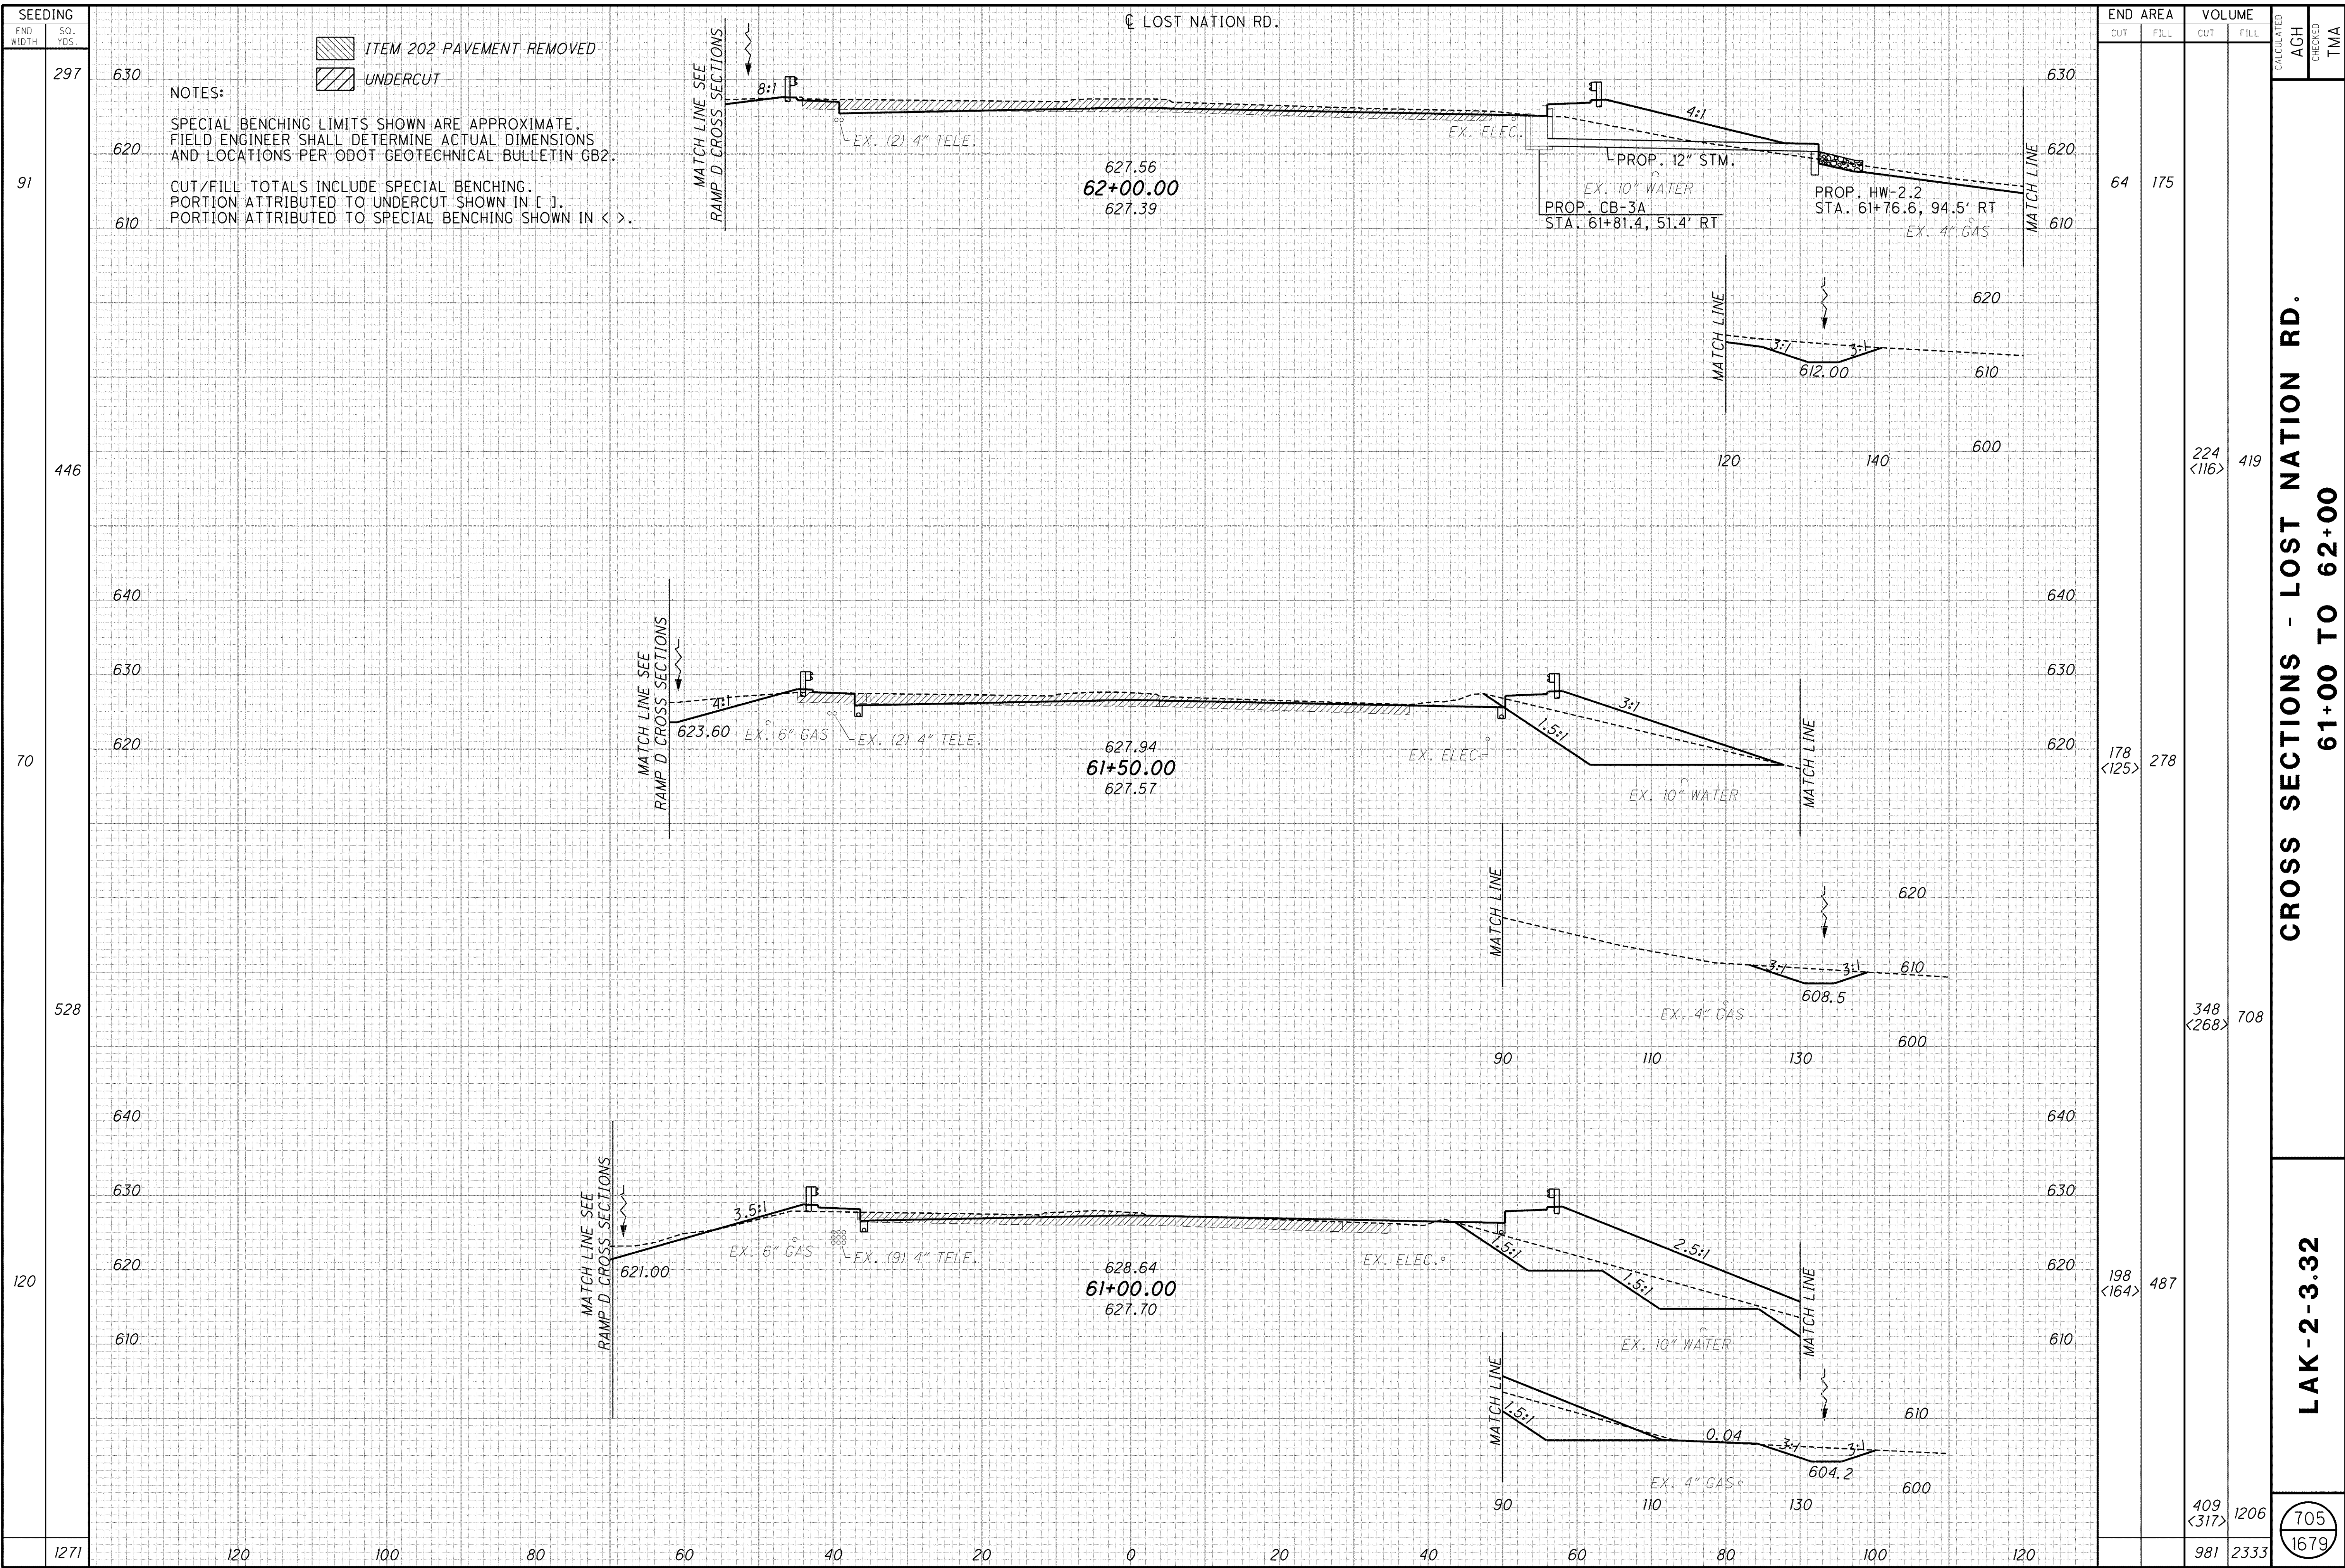

NOTES:
 SPECIAL BENCHING LIMITS SHOWN ARE APPROXIMATE.
 FIELD ENGINEER SHALL DETERMINE ACTUAL DIMENSIONS
 AND LOCATIONS PER ODOT GEOTECHNICAL BULLETIN GB2.
 CUT/FILL TOTALS INCLUDE SPECIAL BENCHING.
 PORTION ATTRIBUTED TO UNDERCUT SHOWN IN [].
 PORTION ATTRIBUTED TO SPECIAL BENCHING SHOWN IN < >.

SEEDING	END WIDTH	SQ. YDS.	END AREA		VOLUME		CALCULATED	CHECKED	TMA
			CUT	FILL	CUT	FILL			
297	91	630	64	175	224	<116>	419		
446	70	620	178	278	348	<268>	708		
120	120	610	198	487	409	<317>	1206		
			981	2333					

CROSS SECTIONS - LOST NATION RD.
61+00 TO 62+00
LAK-2-3.32
705
1679