

☉ LOST NATION RD.


SEEDING  
END WIDTH SQ. YDS.

END AREA VOLUME  
CUT FILL CUT FILL  
CALCULATED  
AGH  
CHECKED  
TMA

ITEM 202 PAVEMENT REMOVED  
UNDERCUT

NOTES:  
SPECIAL BENCHING LIMITS SHOWN ARE APPROXIMATE.  
FIELD ENGINEER SHALL DETERMINE ACTUAL DIMENSIONS  
AND LOCATIONS PER ODOT GEOTECHNICAL BULLETIN GB2.  
CUT/FILL TOTALS INCLUDE SPECIAL BENCHING.  
PORTION ATTRIBUTED TO UNDERCUT SHOWN IN [ ].  
PORTION ATTRIBUTED TO SPECIAL BENCHING SHOWN IN < >.

g:\project\lak\roadway\sheets\13486\X5004.dgn 7/11/2008 8:07:56 AM dshoner

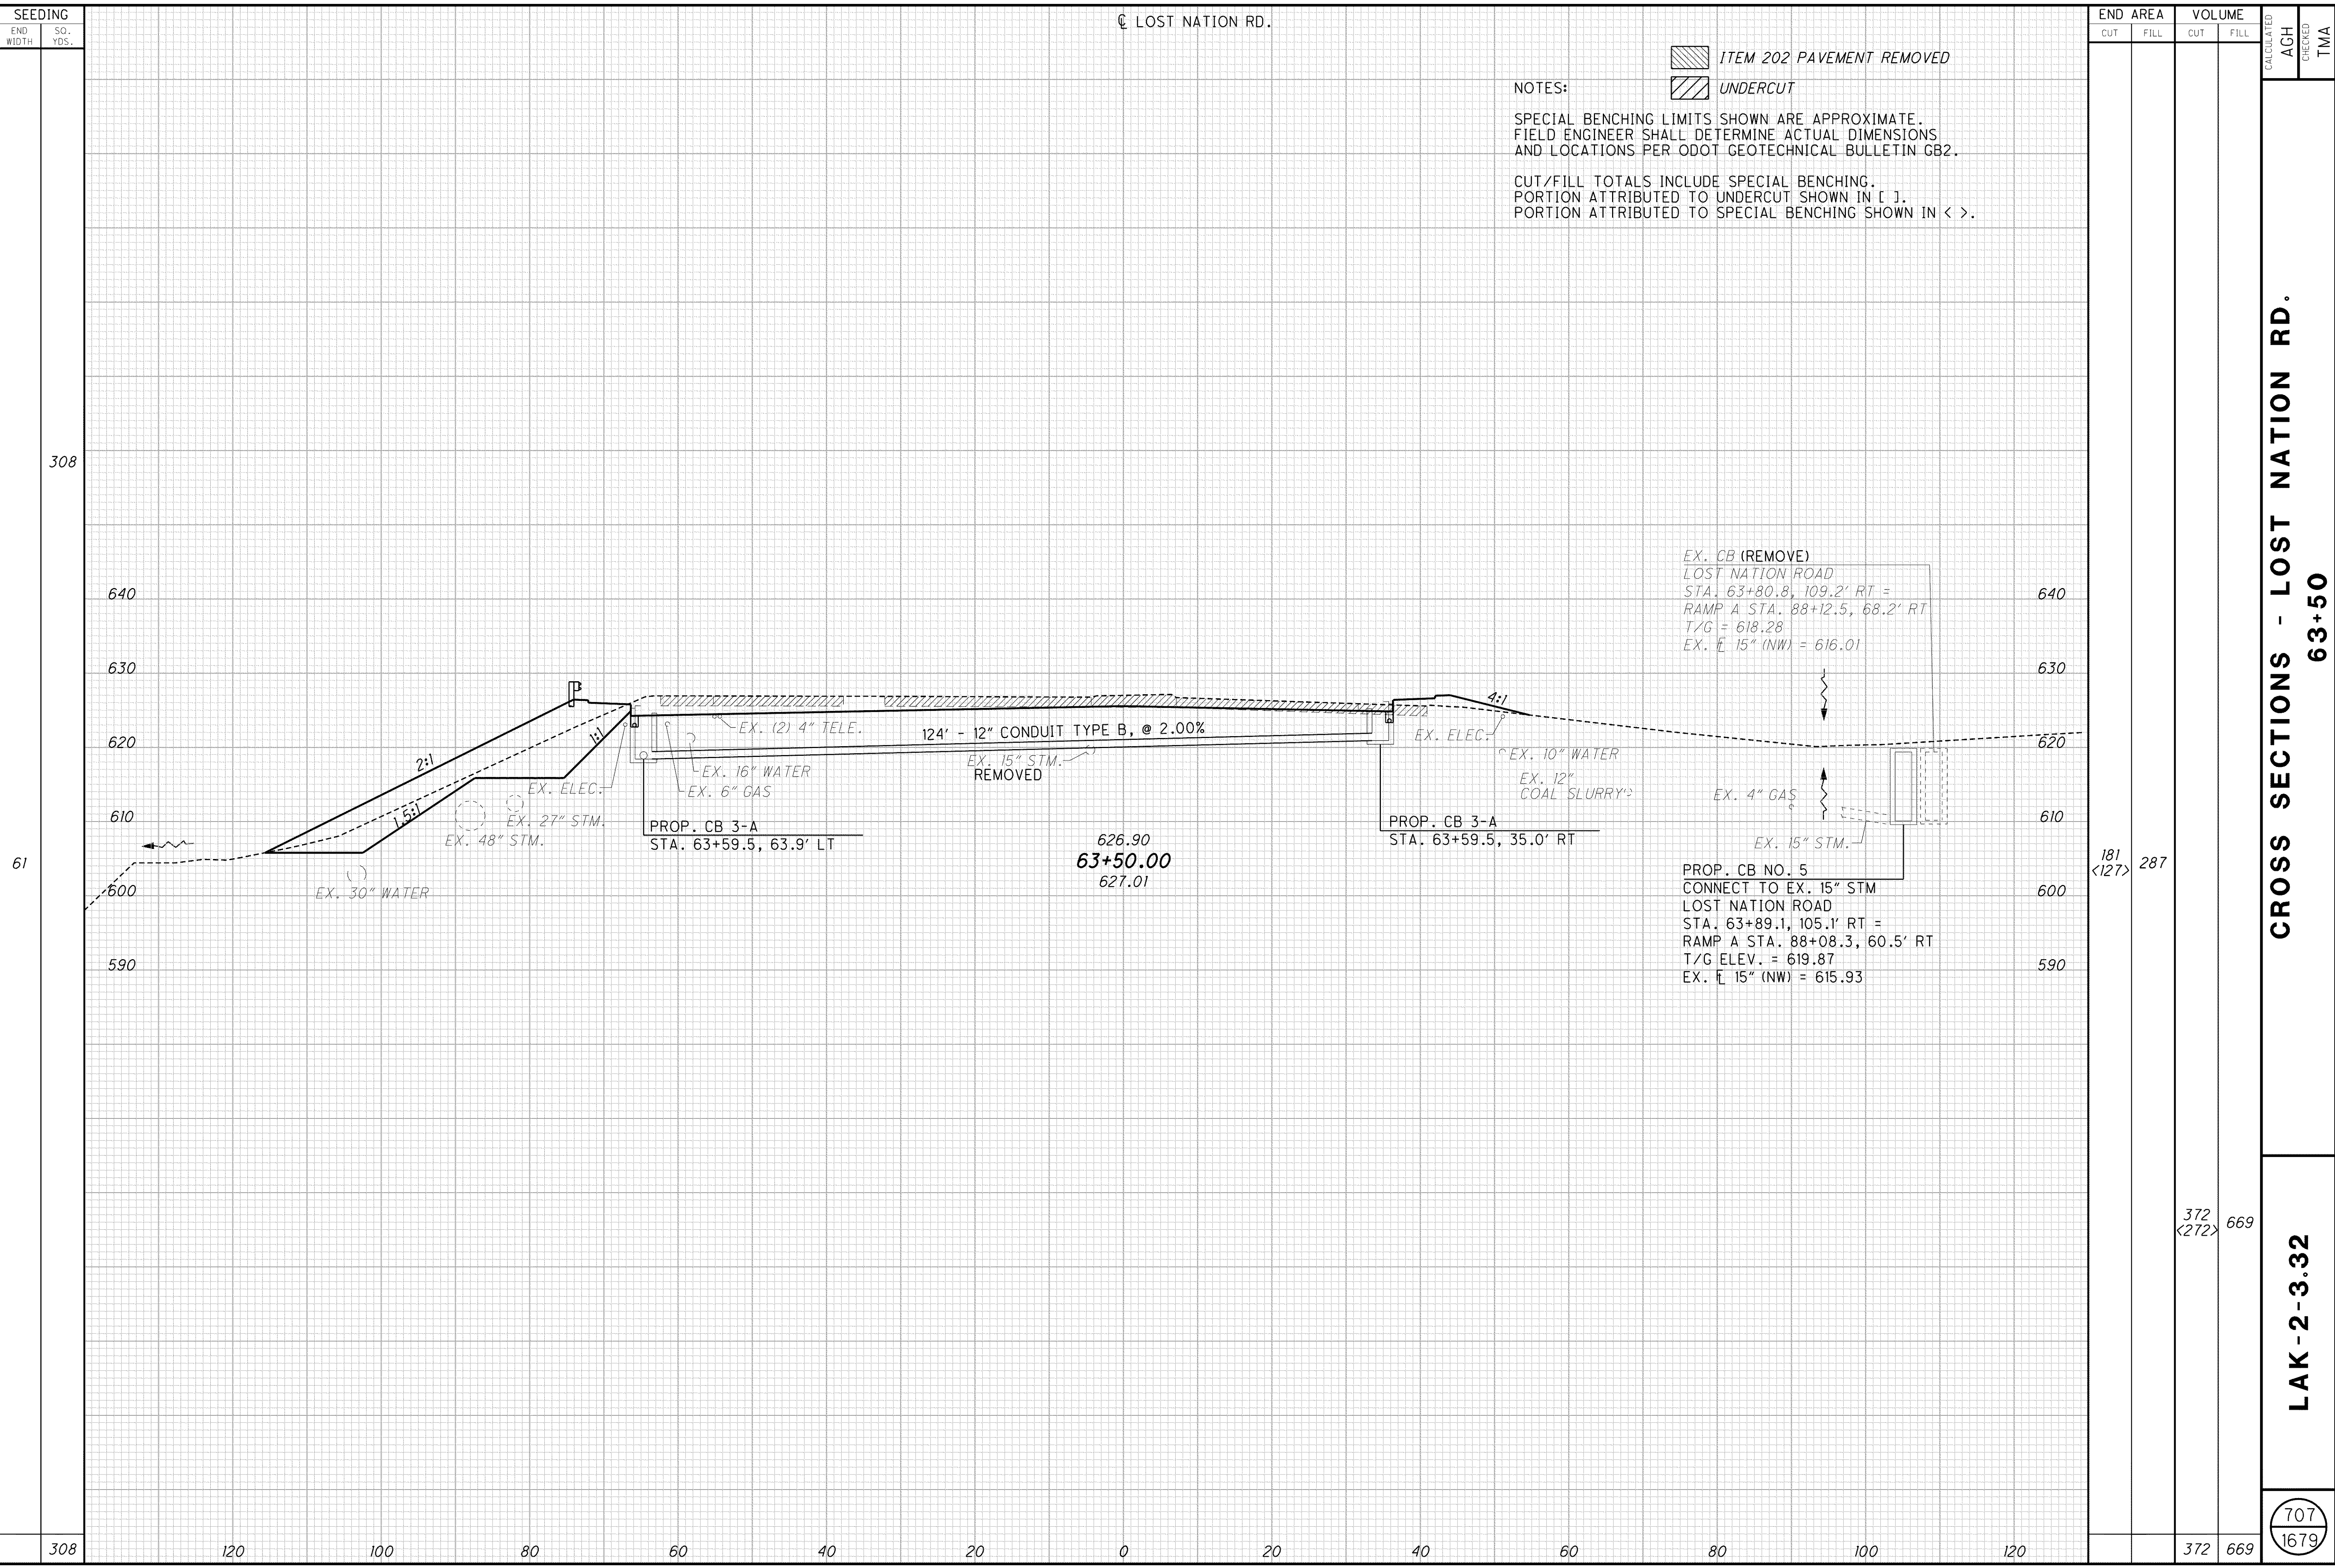

CROSS SECTIONS - LOST NATION RD.  
63+50

LAK - 2 - 3.32

707  
1679

END AREA	VOLUME
CUT	FILL
181 <127>	287
372 <272>	669