


q:\project\lak\13486\roadway\sheets\13486XS004.dgn 7/11/2008 8:07:47 AM dshoner

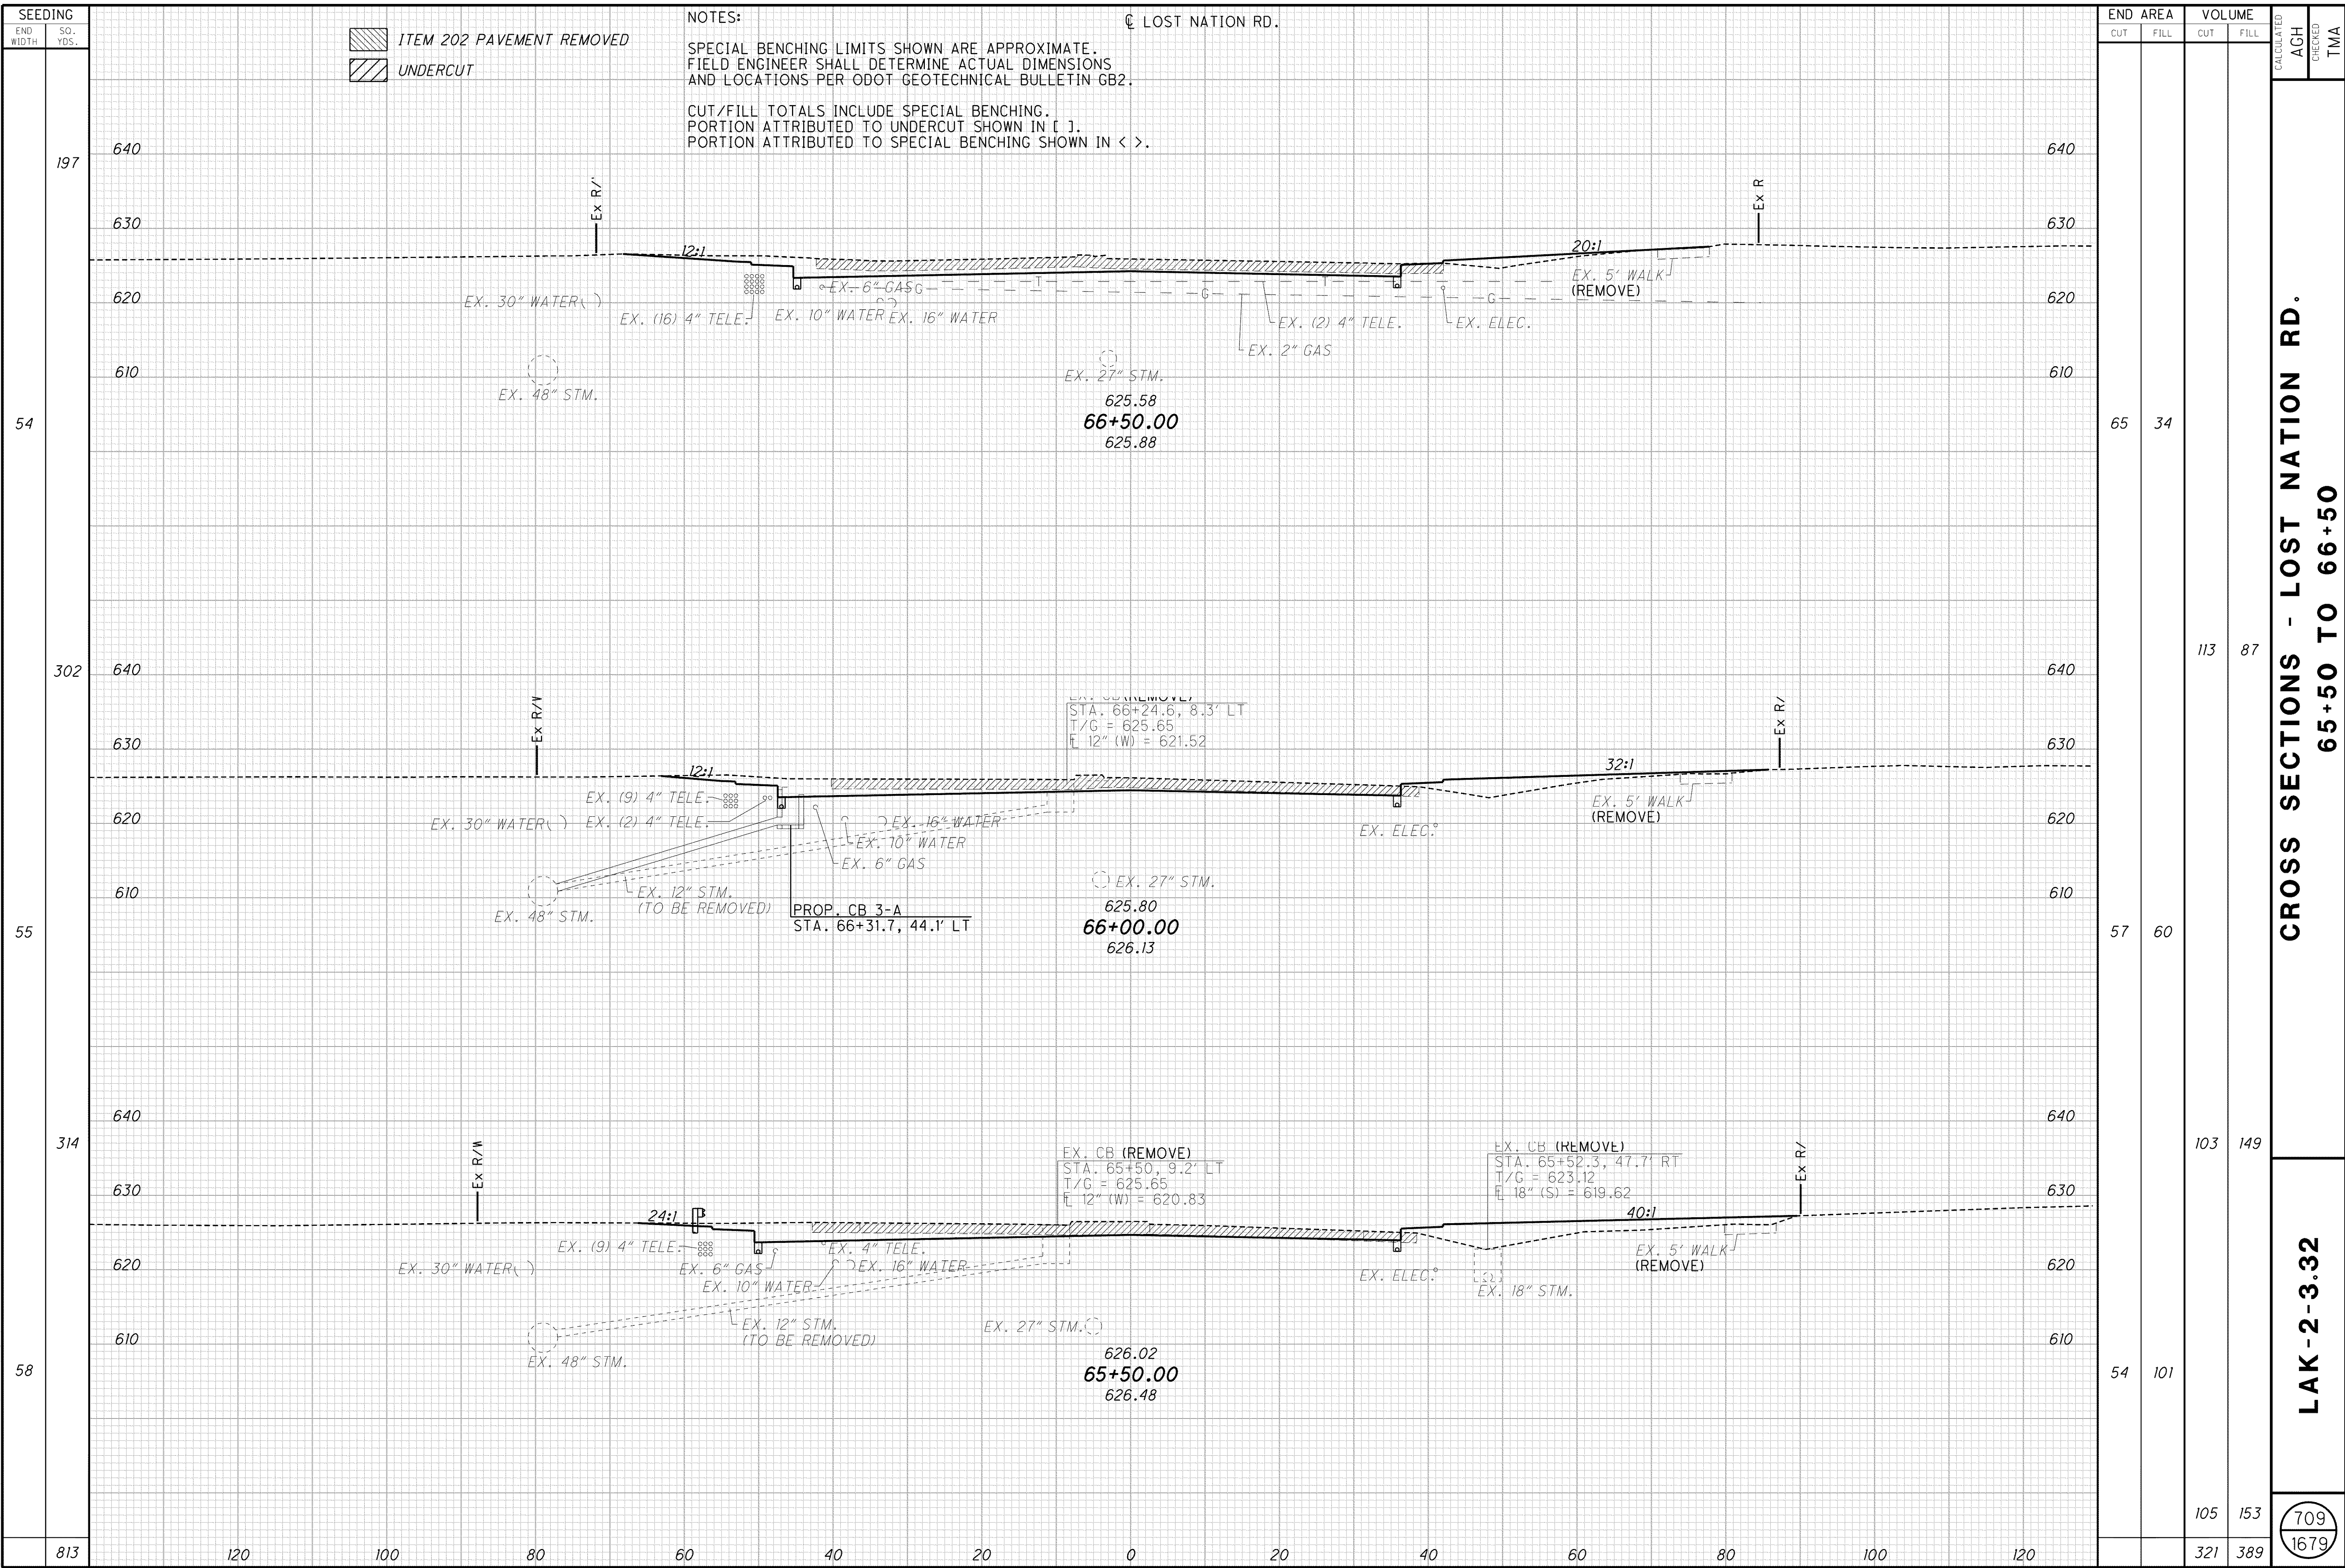

NOTES:
 SPECIAL BENCHING LIMITS SHOWN ARE APPROXIMATE.
 FIELD ENGINEER SHALL DETERMINE ACTUAL DIMENSIONS
 AND LOCATIONS PER ODOT GEOTECHNICAL BULLETIN GB2.
 CUT/FILL TOTALS INCLUDE SPECIAL BENCHING.
 PORTION ATTRIBUTED TO UNDERCUT SHOWN IN [].
 PORTION ATTRIBUTED TO SPECIAL BENCHING SHOWN IN < >.

ITEM 202 PAVEMENT REMOVED
 UNDERCUT

☉ LOST NATION RD.

END AREA	VOLUME	CALCULATED	CHECKED	TMA
65	34			
57	60			
54	101			
105	153			
321	389			

CROSS SECTIONS - LOST NATION RD.
 65+50 TO 66+50

LAK-2-3.32

709
 1679