
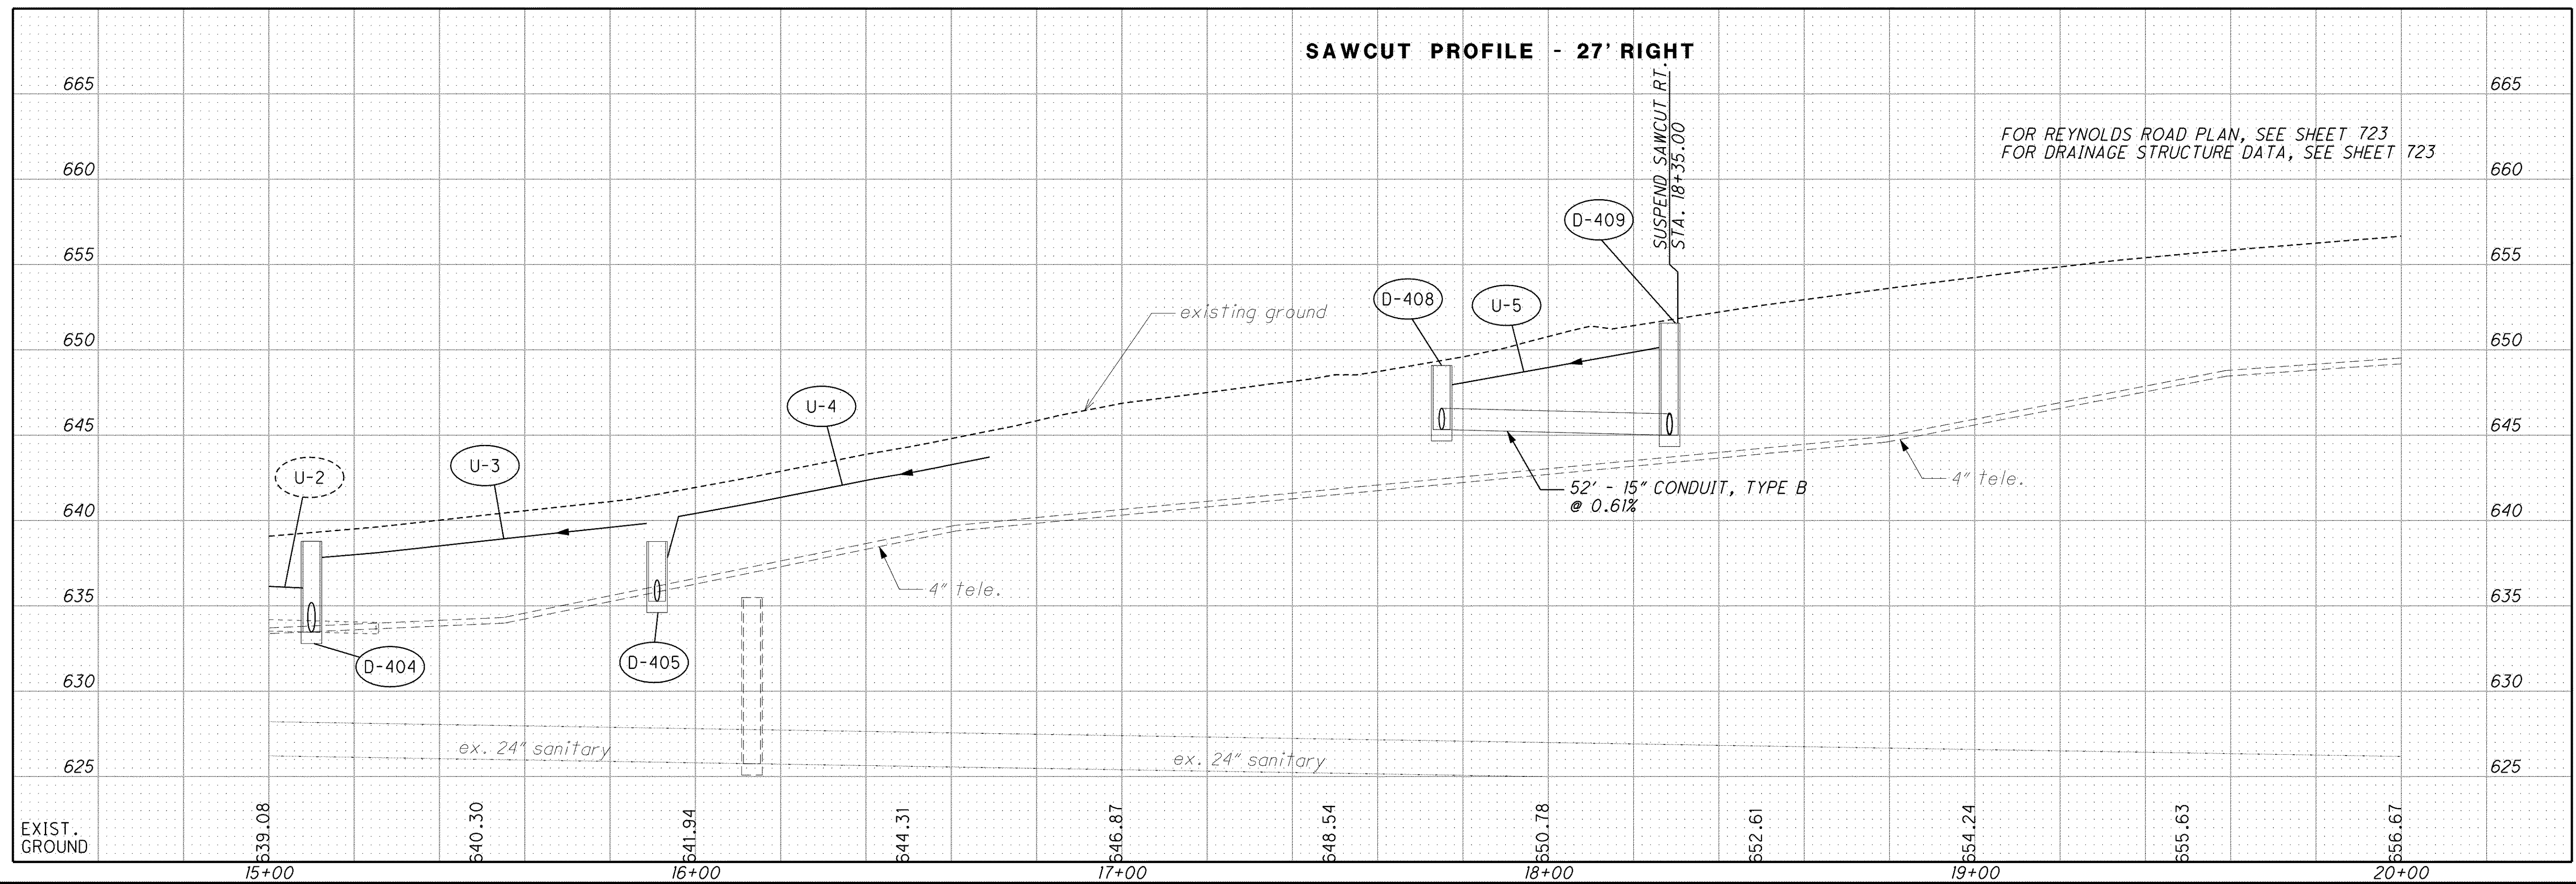


\\Akrn01\Data\Civil\2004108\00\13486\roadway\sheets\13486GF416.dgn 6/16/2008 9:58:53 AM mmoelendick

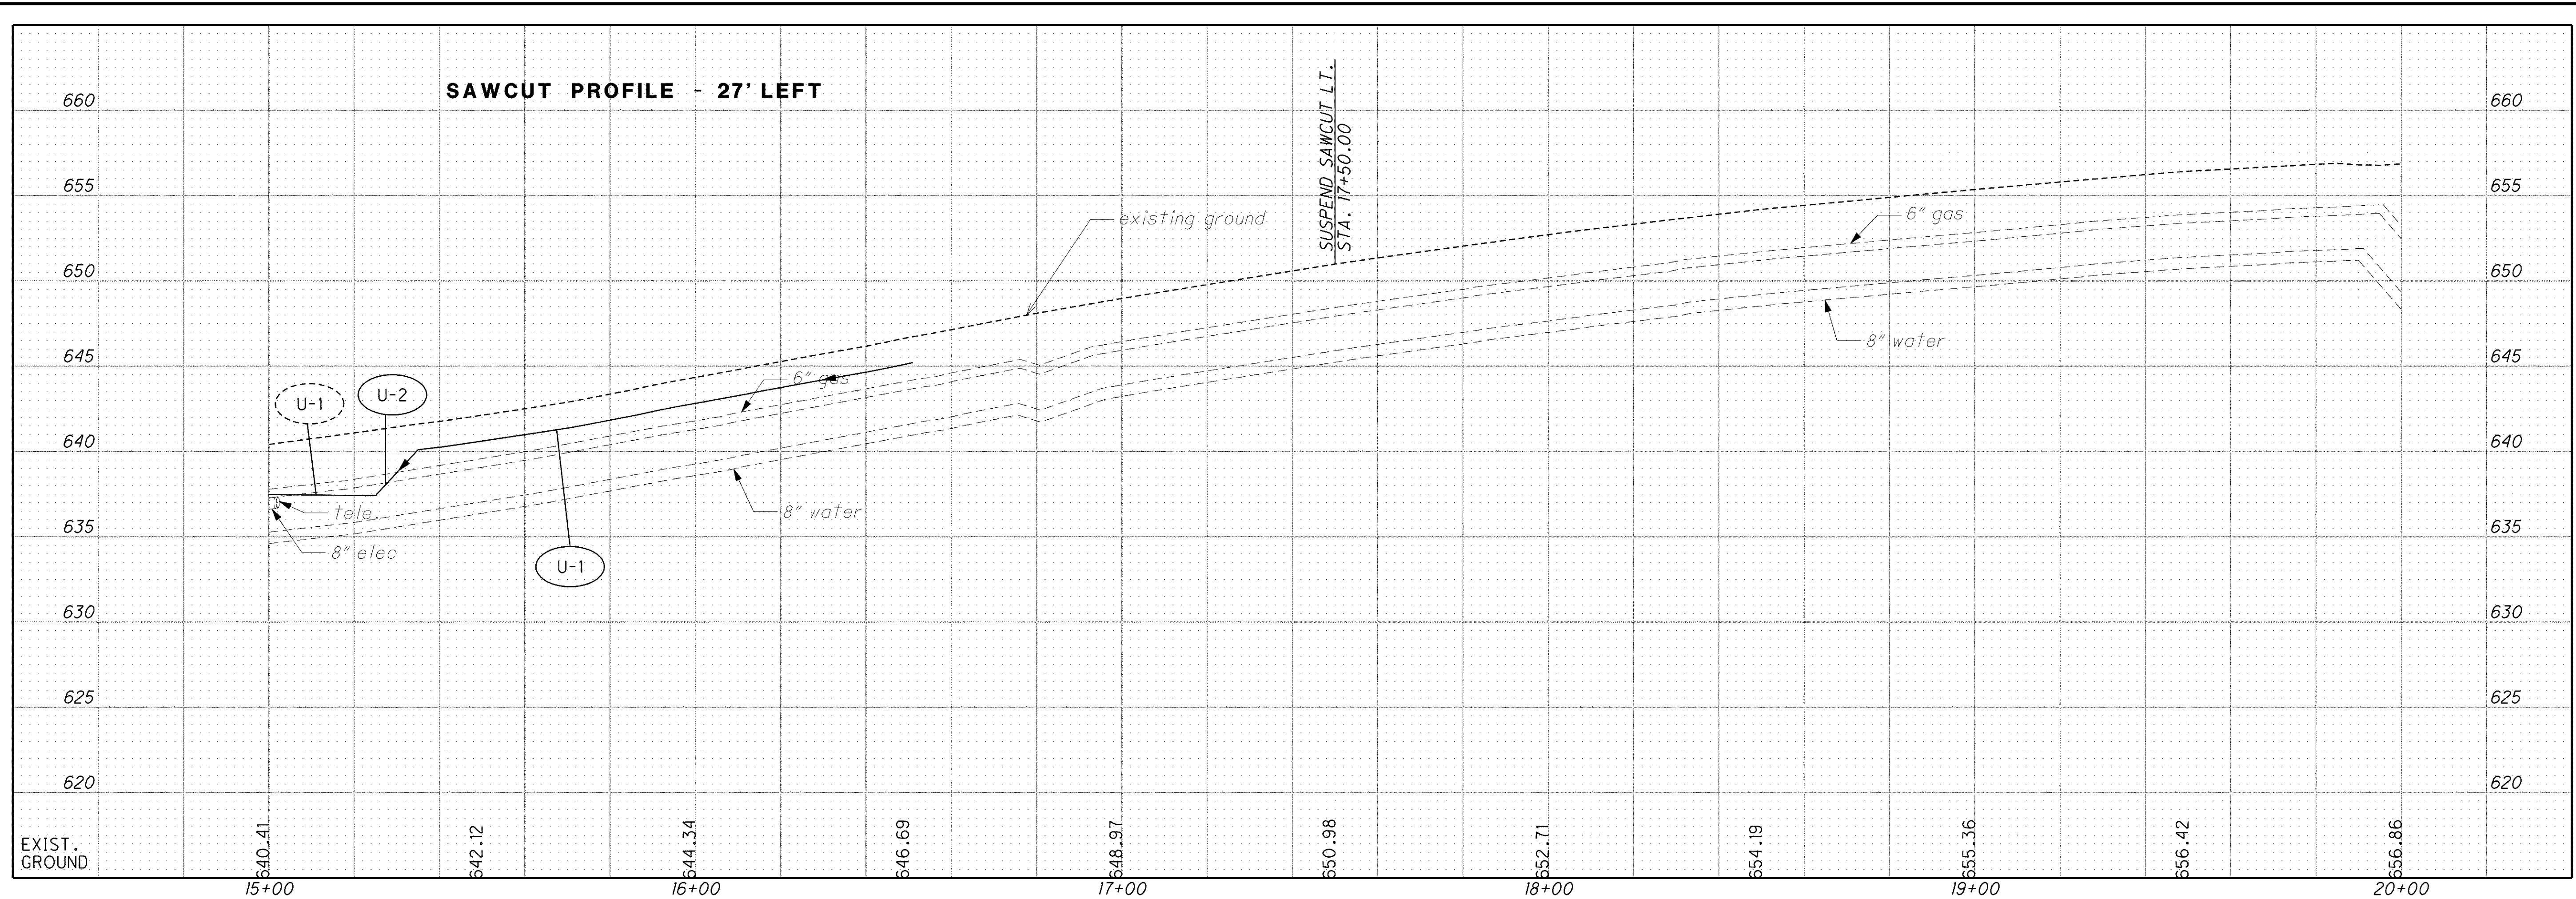

CALCULATED
BSH
CHECKED
MBM

PROFILE - REYNOLDS RD. (S.R. 306)
STA. 15+00.00 TO STA. 20+00.00

LAK-2-3.32

724
1679