
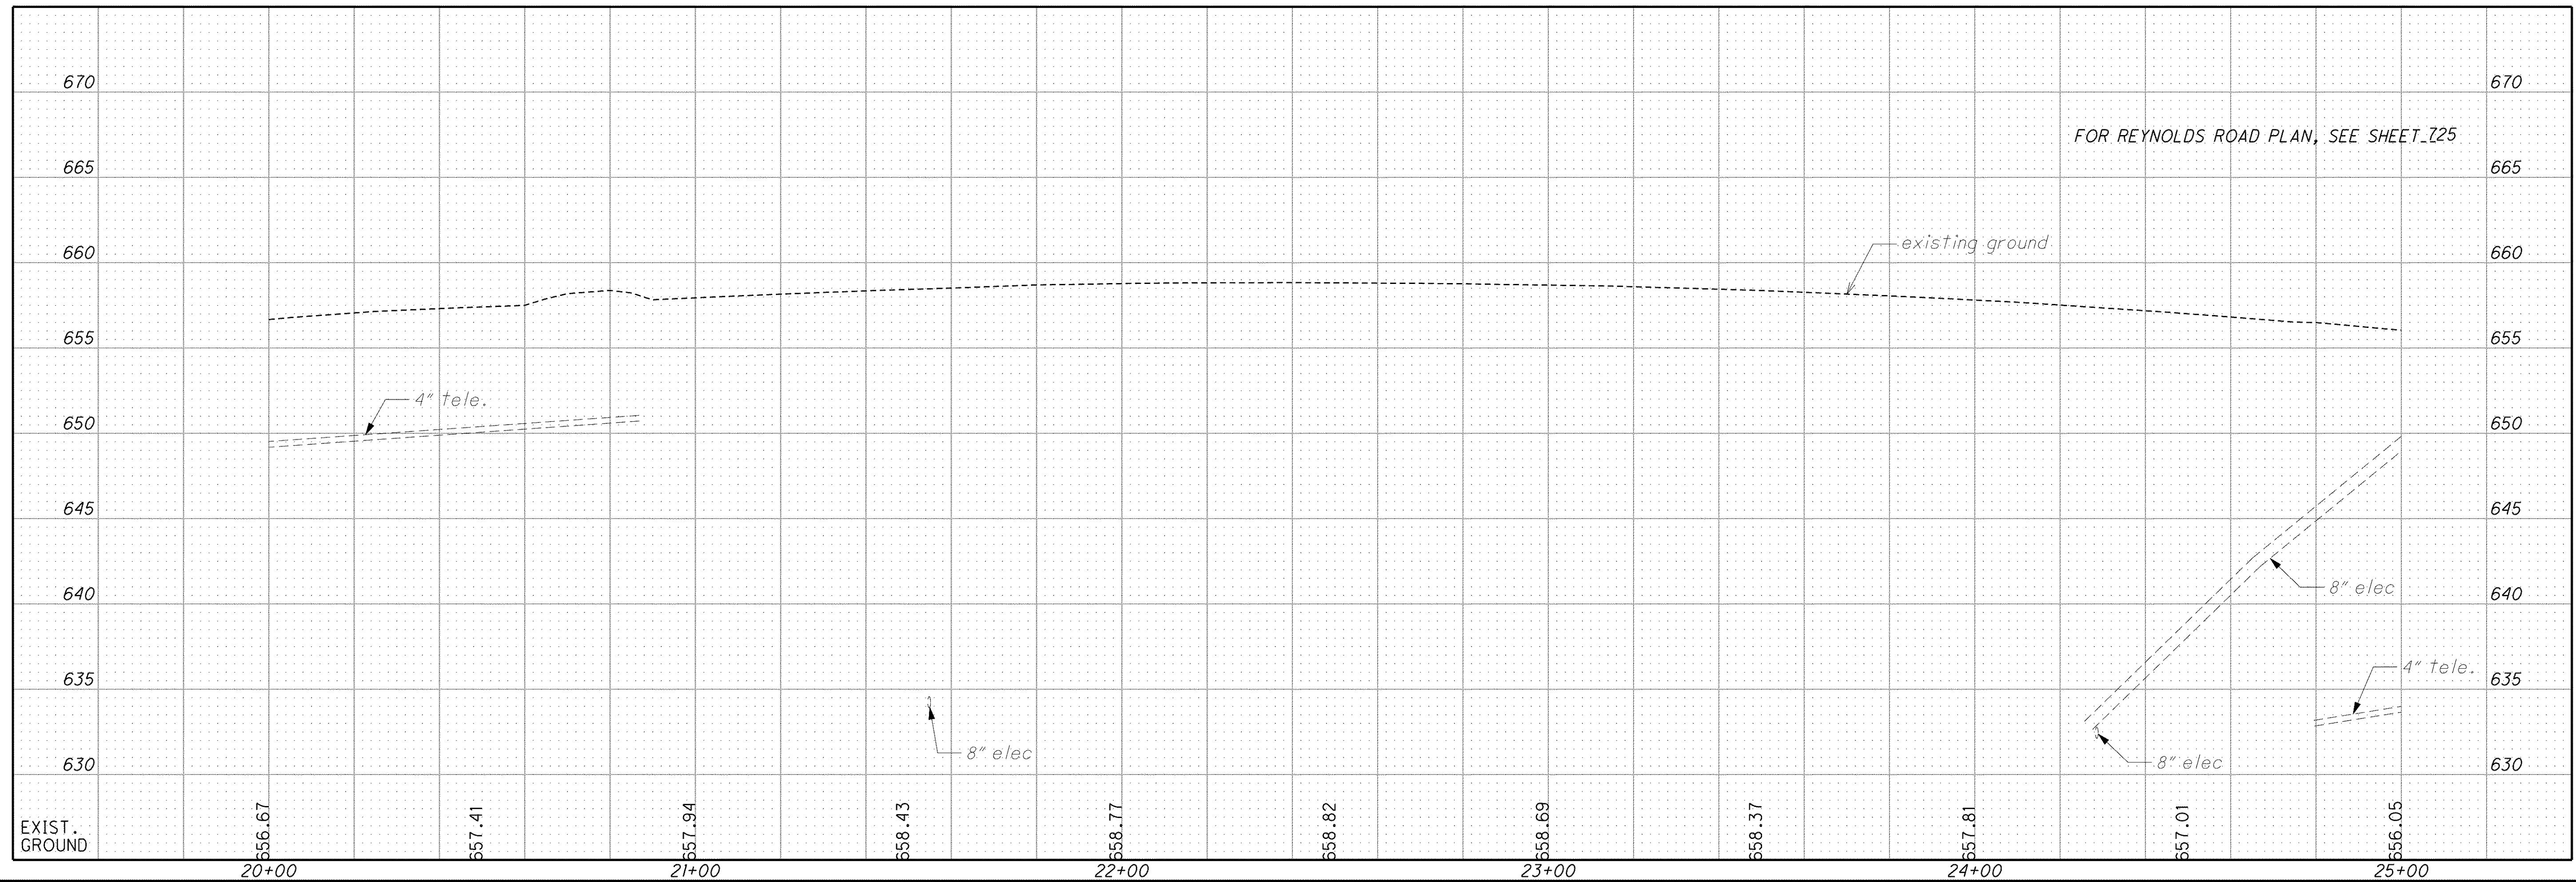


\\Akrn01\Data\Civil\2004108\00\13486\roadway\sheets\13486GF417.dgn 6/16/2008 9:59:16 AM mmoellendick

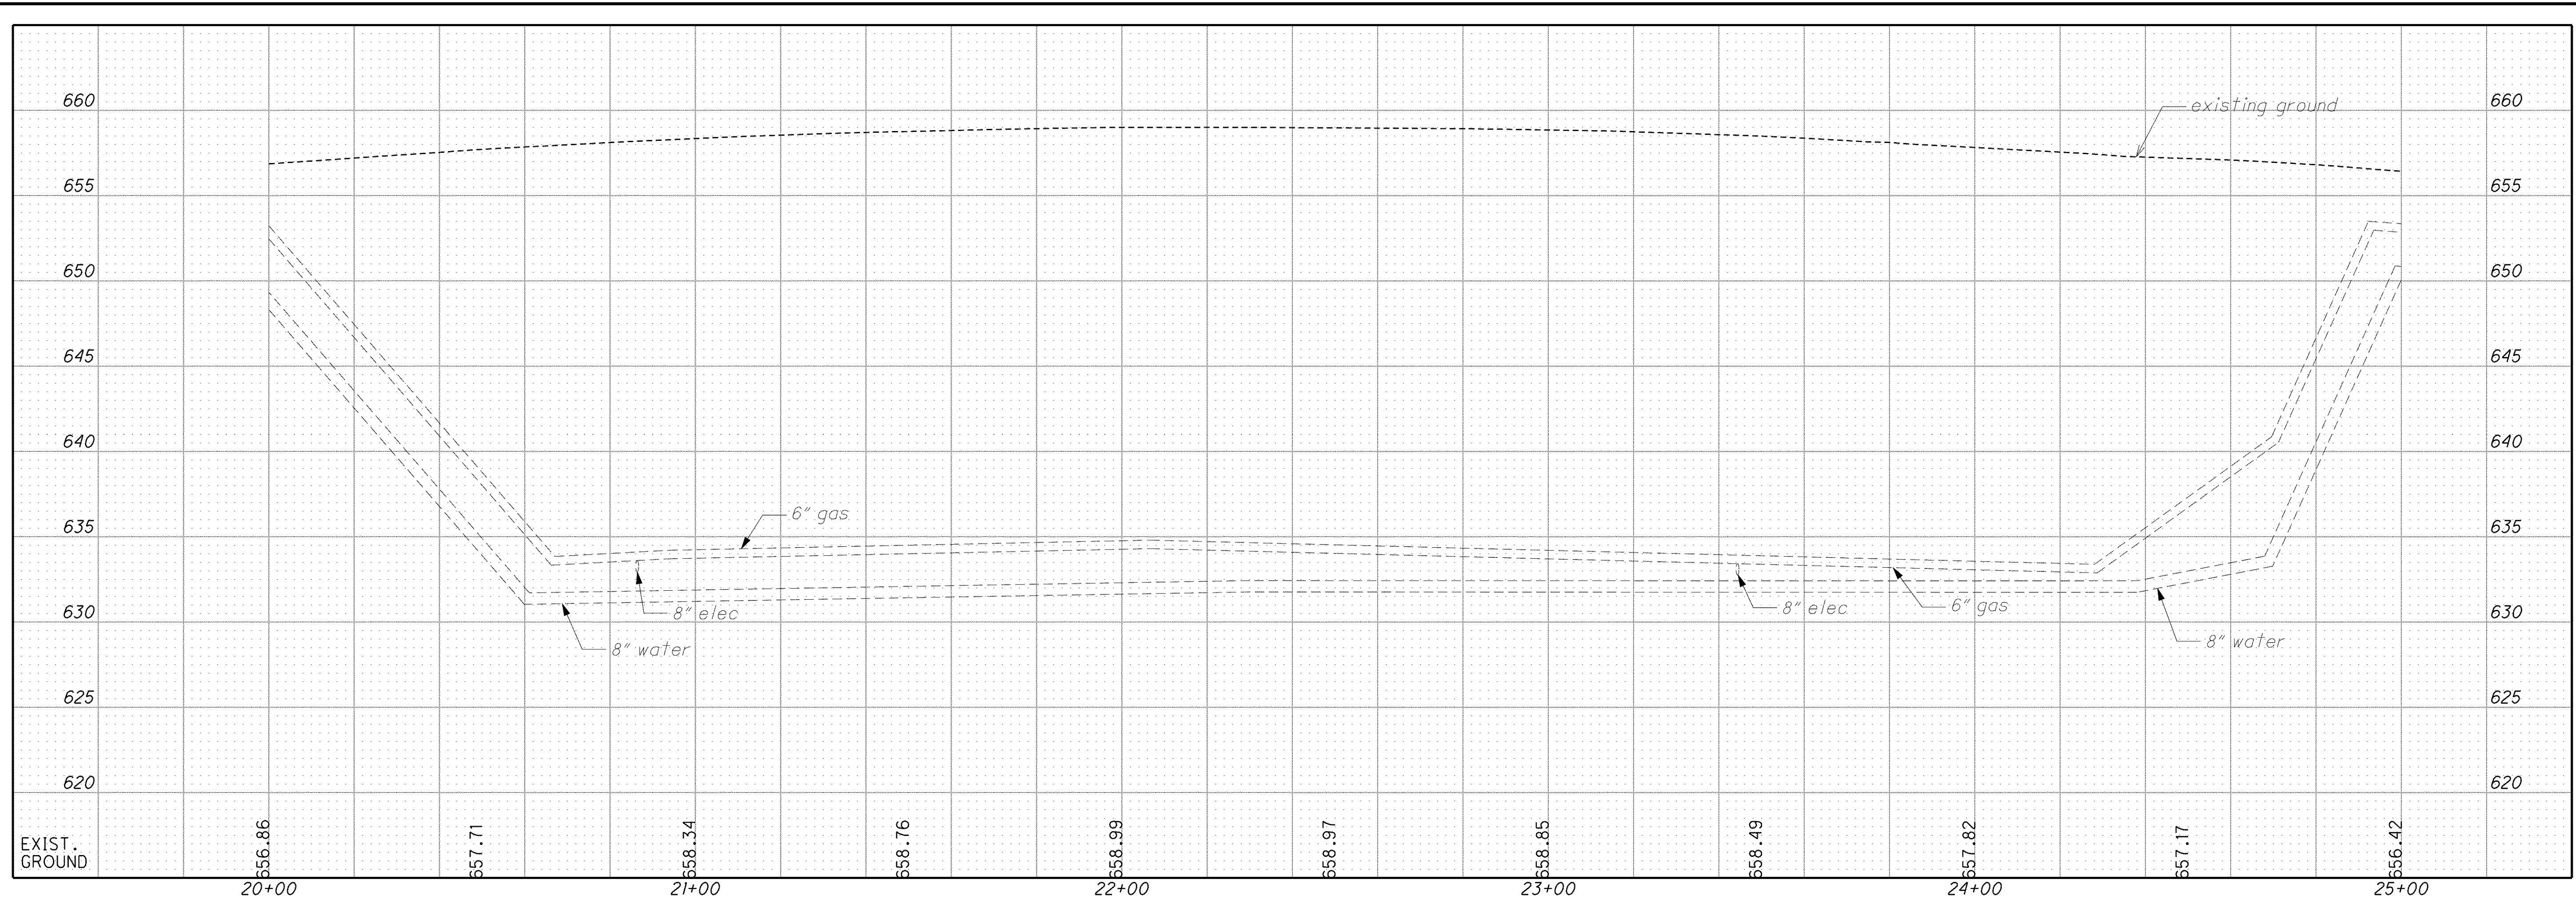

CALCULATED
BSH
CHECKED
MBM

**PROFILE - REYNOLDS RD. (S.R. 306)
STA. 20+00.00 TO STA. 25+00.00**

LAK-2-3.32

726
1679