
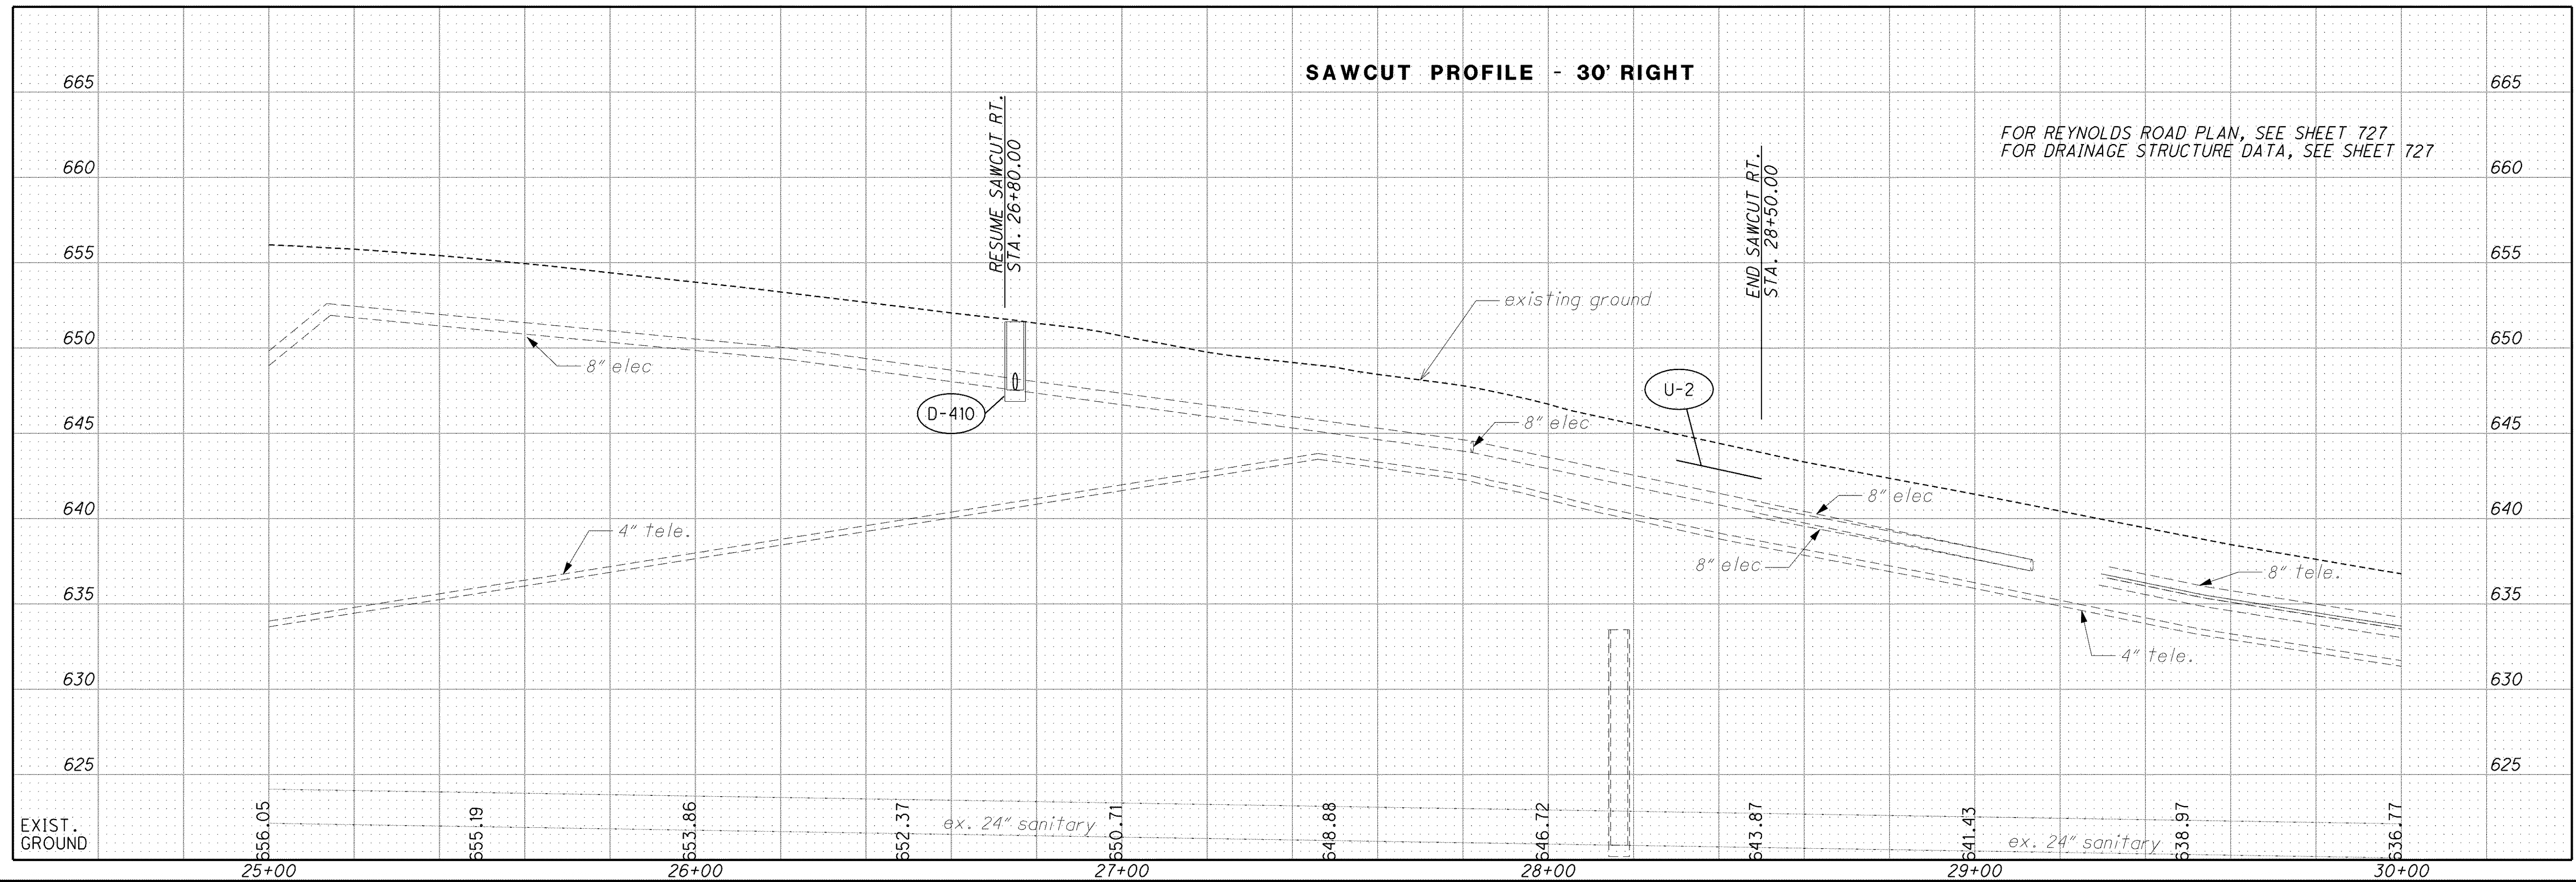


\\Akrn01\Data\Civil\2004108\00\13486\roadway\sheets\13486GF418.dgn 6/16/2008 9:59:39 AM mmoelendick

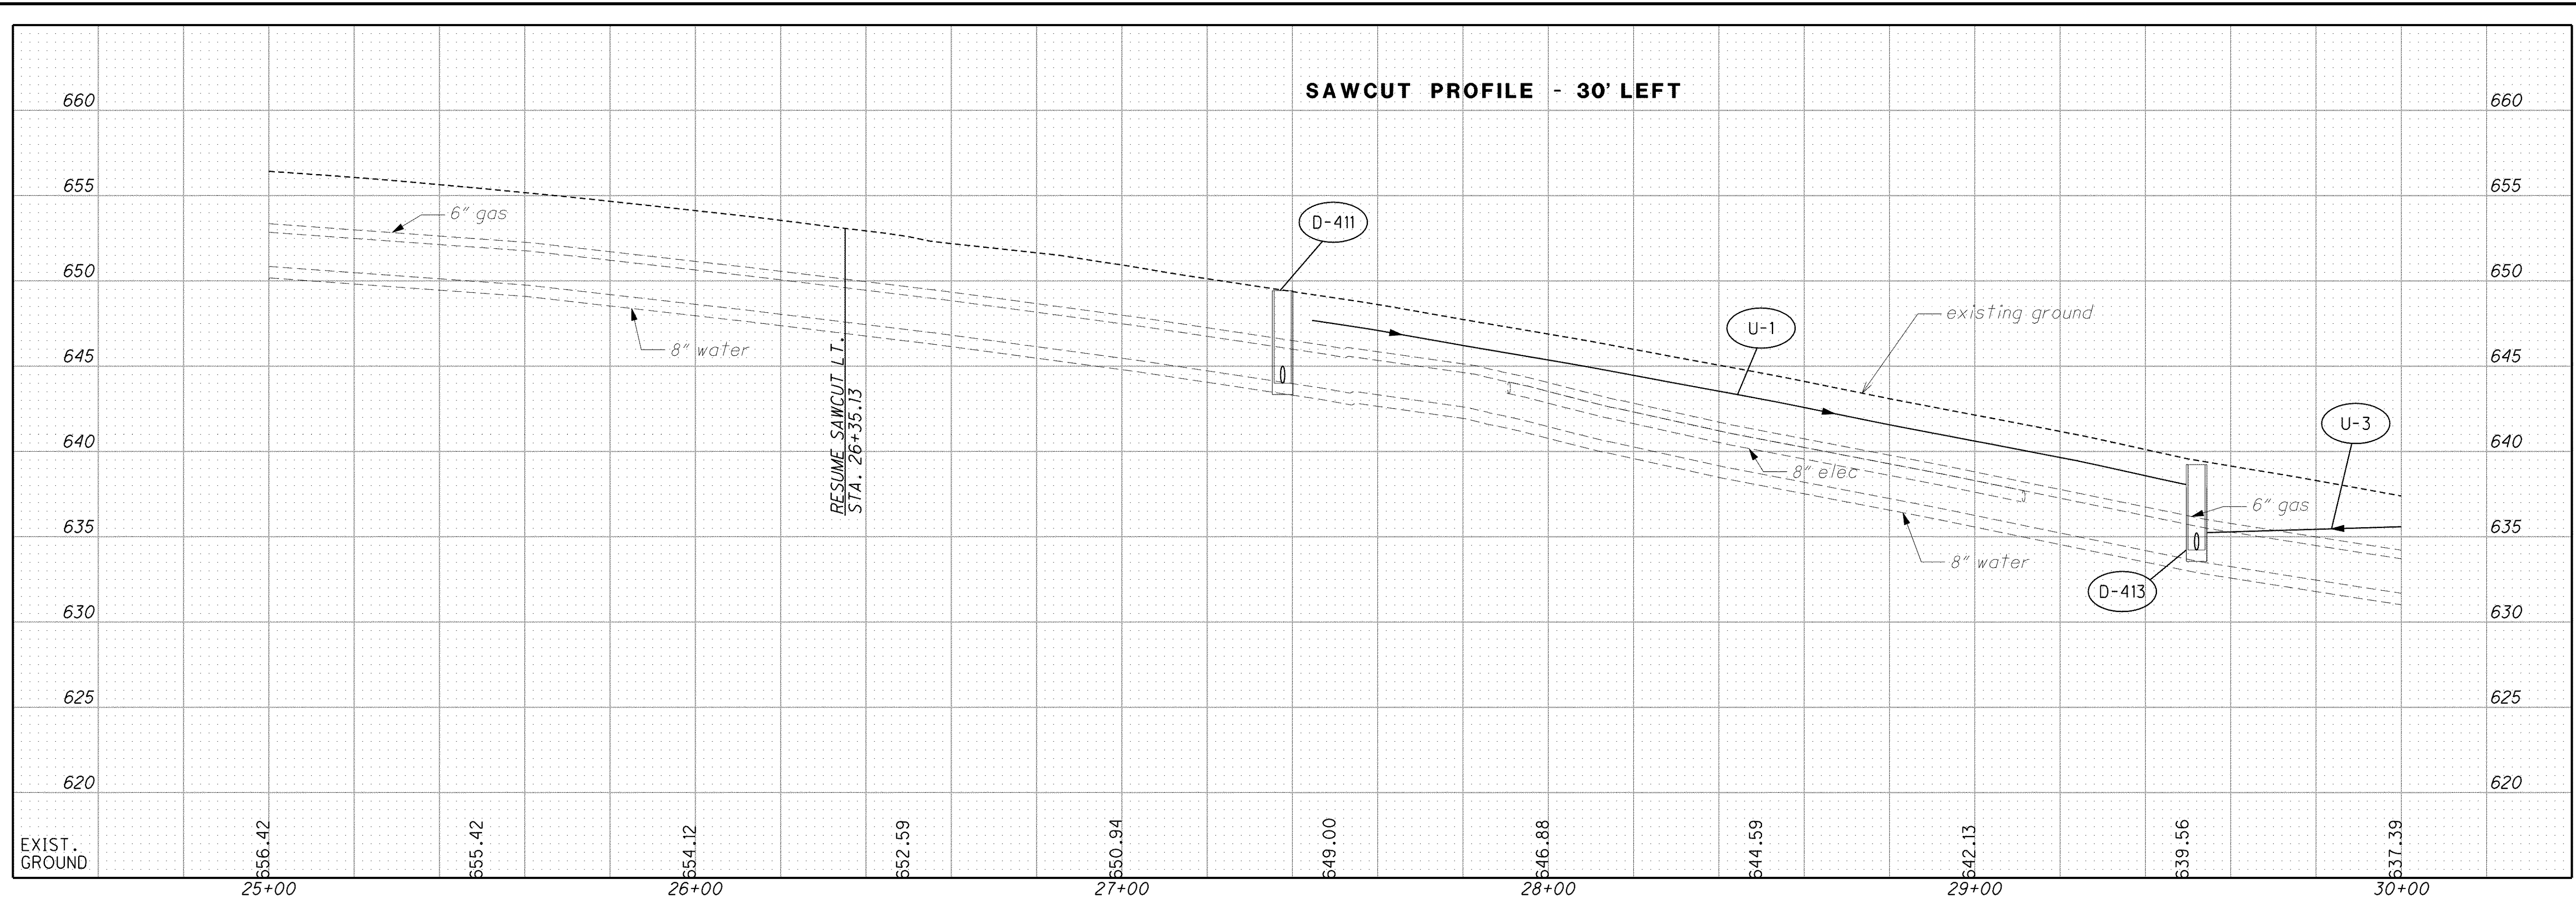

CALCULATED
BSH
CHECKED
MBM

PROFILE - REYNOLDS RD. (S.R. 306)
STA. 25+00.00 TO STA. 30+00.00

LAK-2-3.32

728
1679