
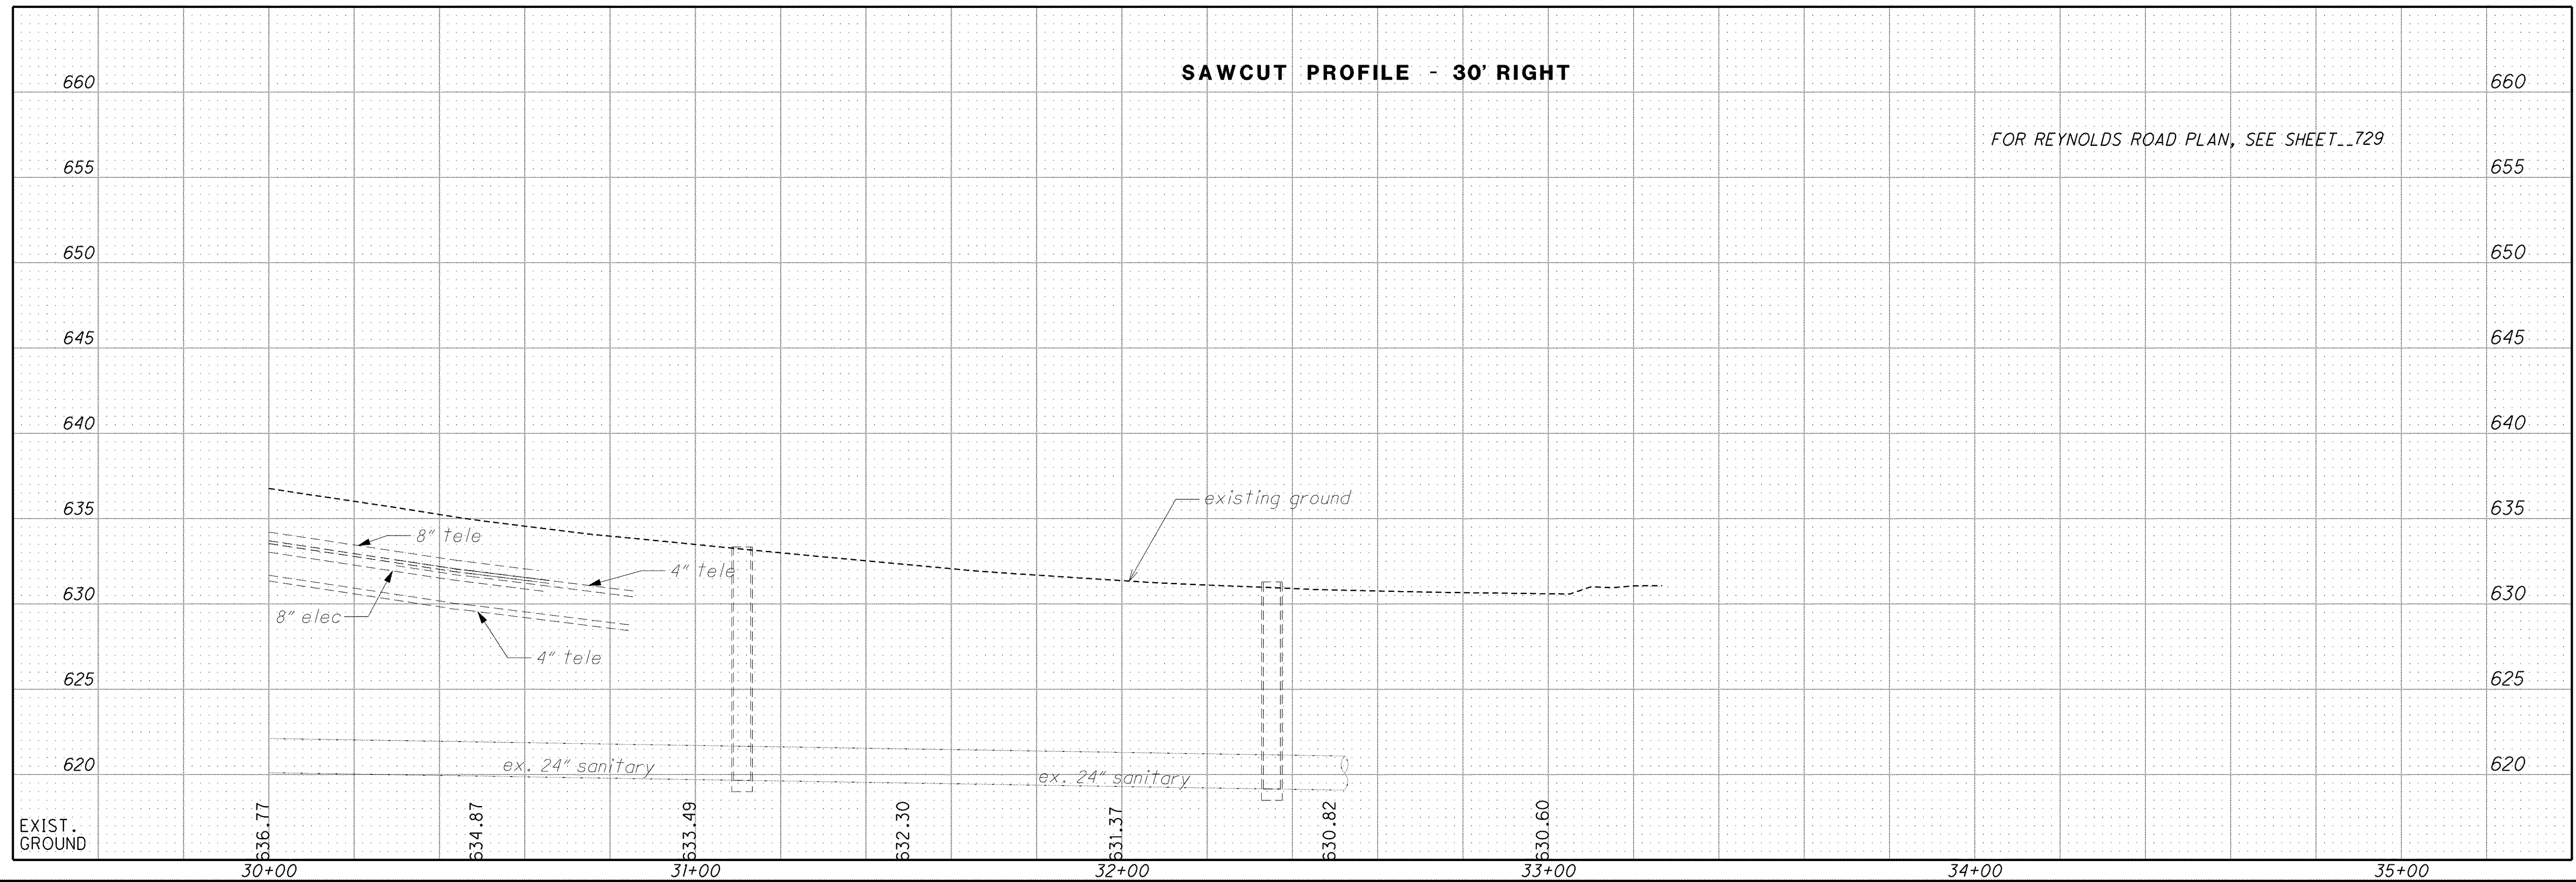


\\Akrn01\Data\Civil\2004108\00\13486\roadway\sheets\13486GF419.dgn 6/16/2008 10:00:02 AM mmoellendick

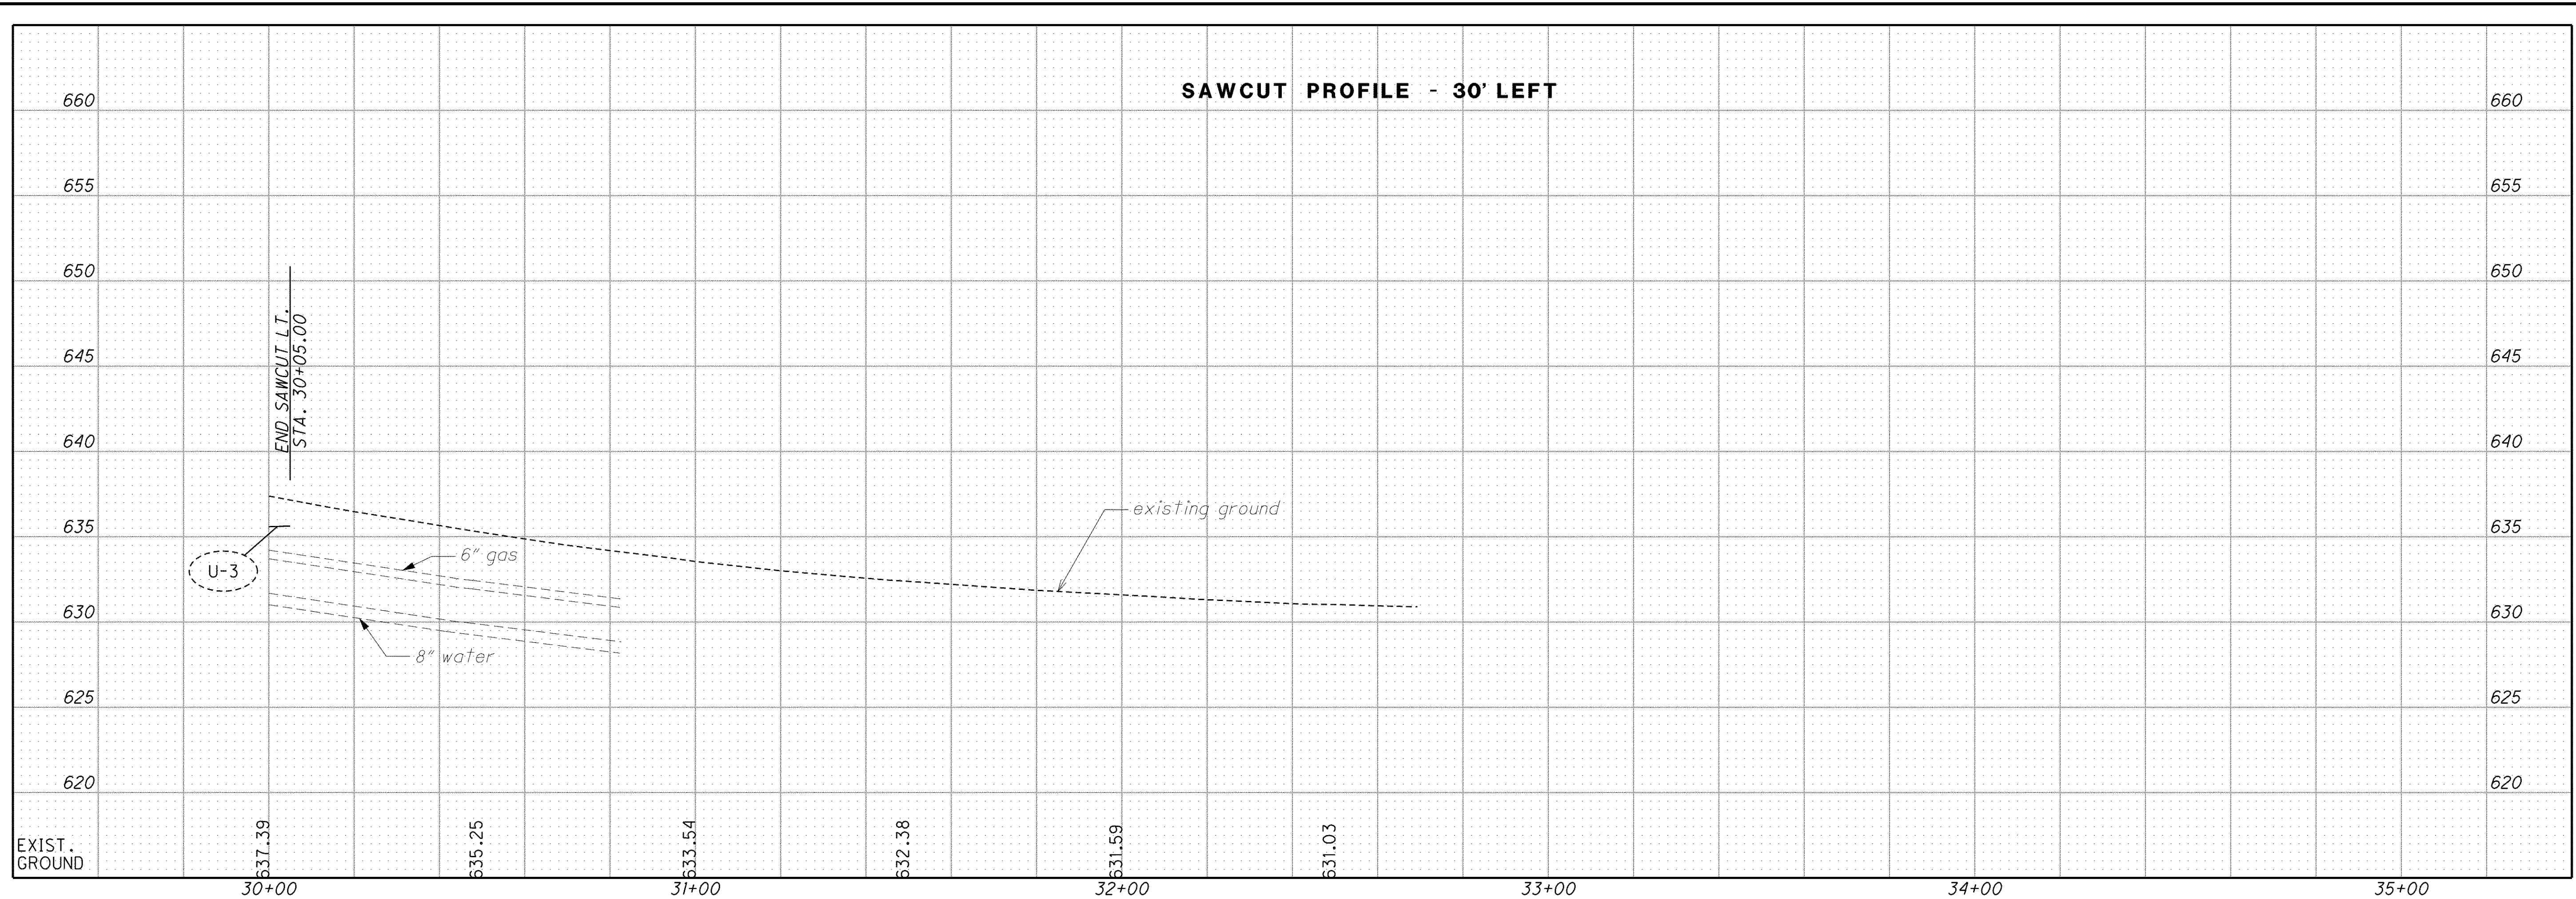

CALCULATED  
BSH  
CHECKED  
MBM

PROFILE - REYNOLDS RD. (S.R. 306)  
STA. 30+00.00 TO END

LAK-2-3.32

730  
1679