


\\Akrn01\Data\Civil\2004108\00\13486\roadway\sheets\13486X5004e.dgn 6/16/2008 11:11:45 AM mmoellendick

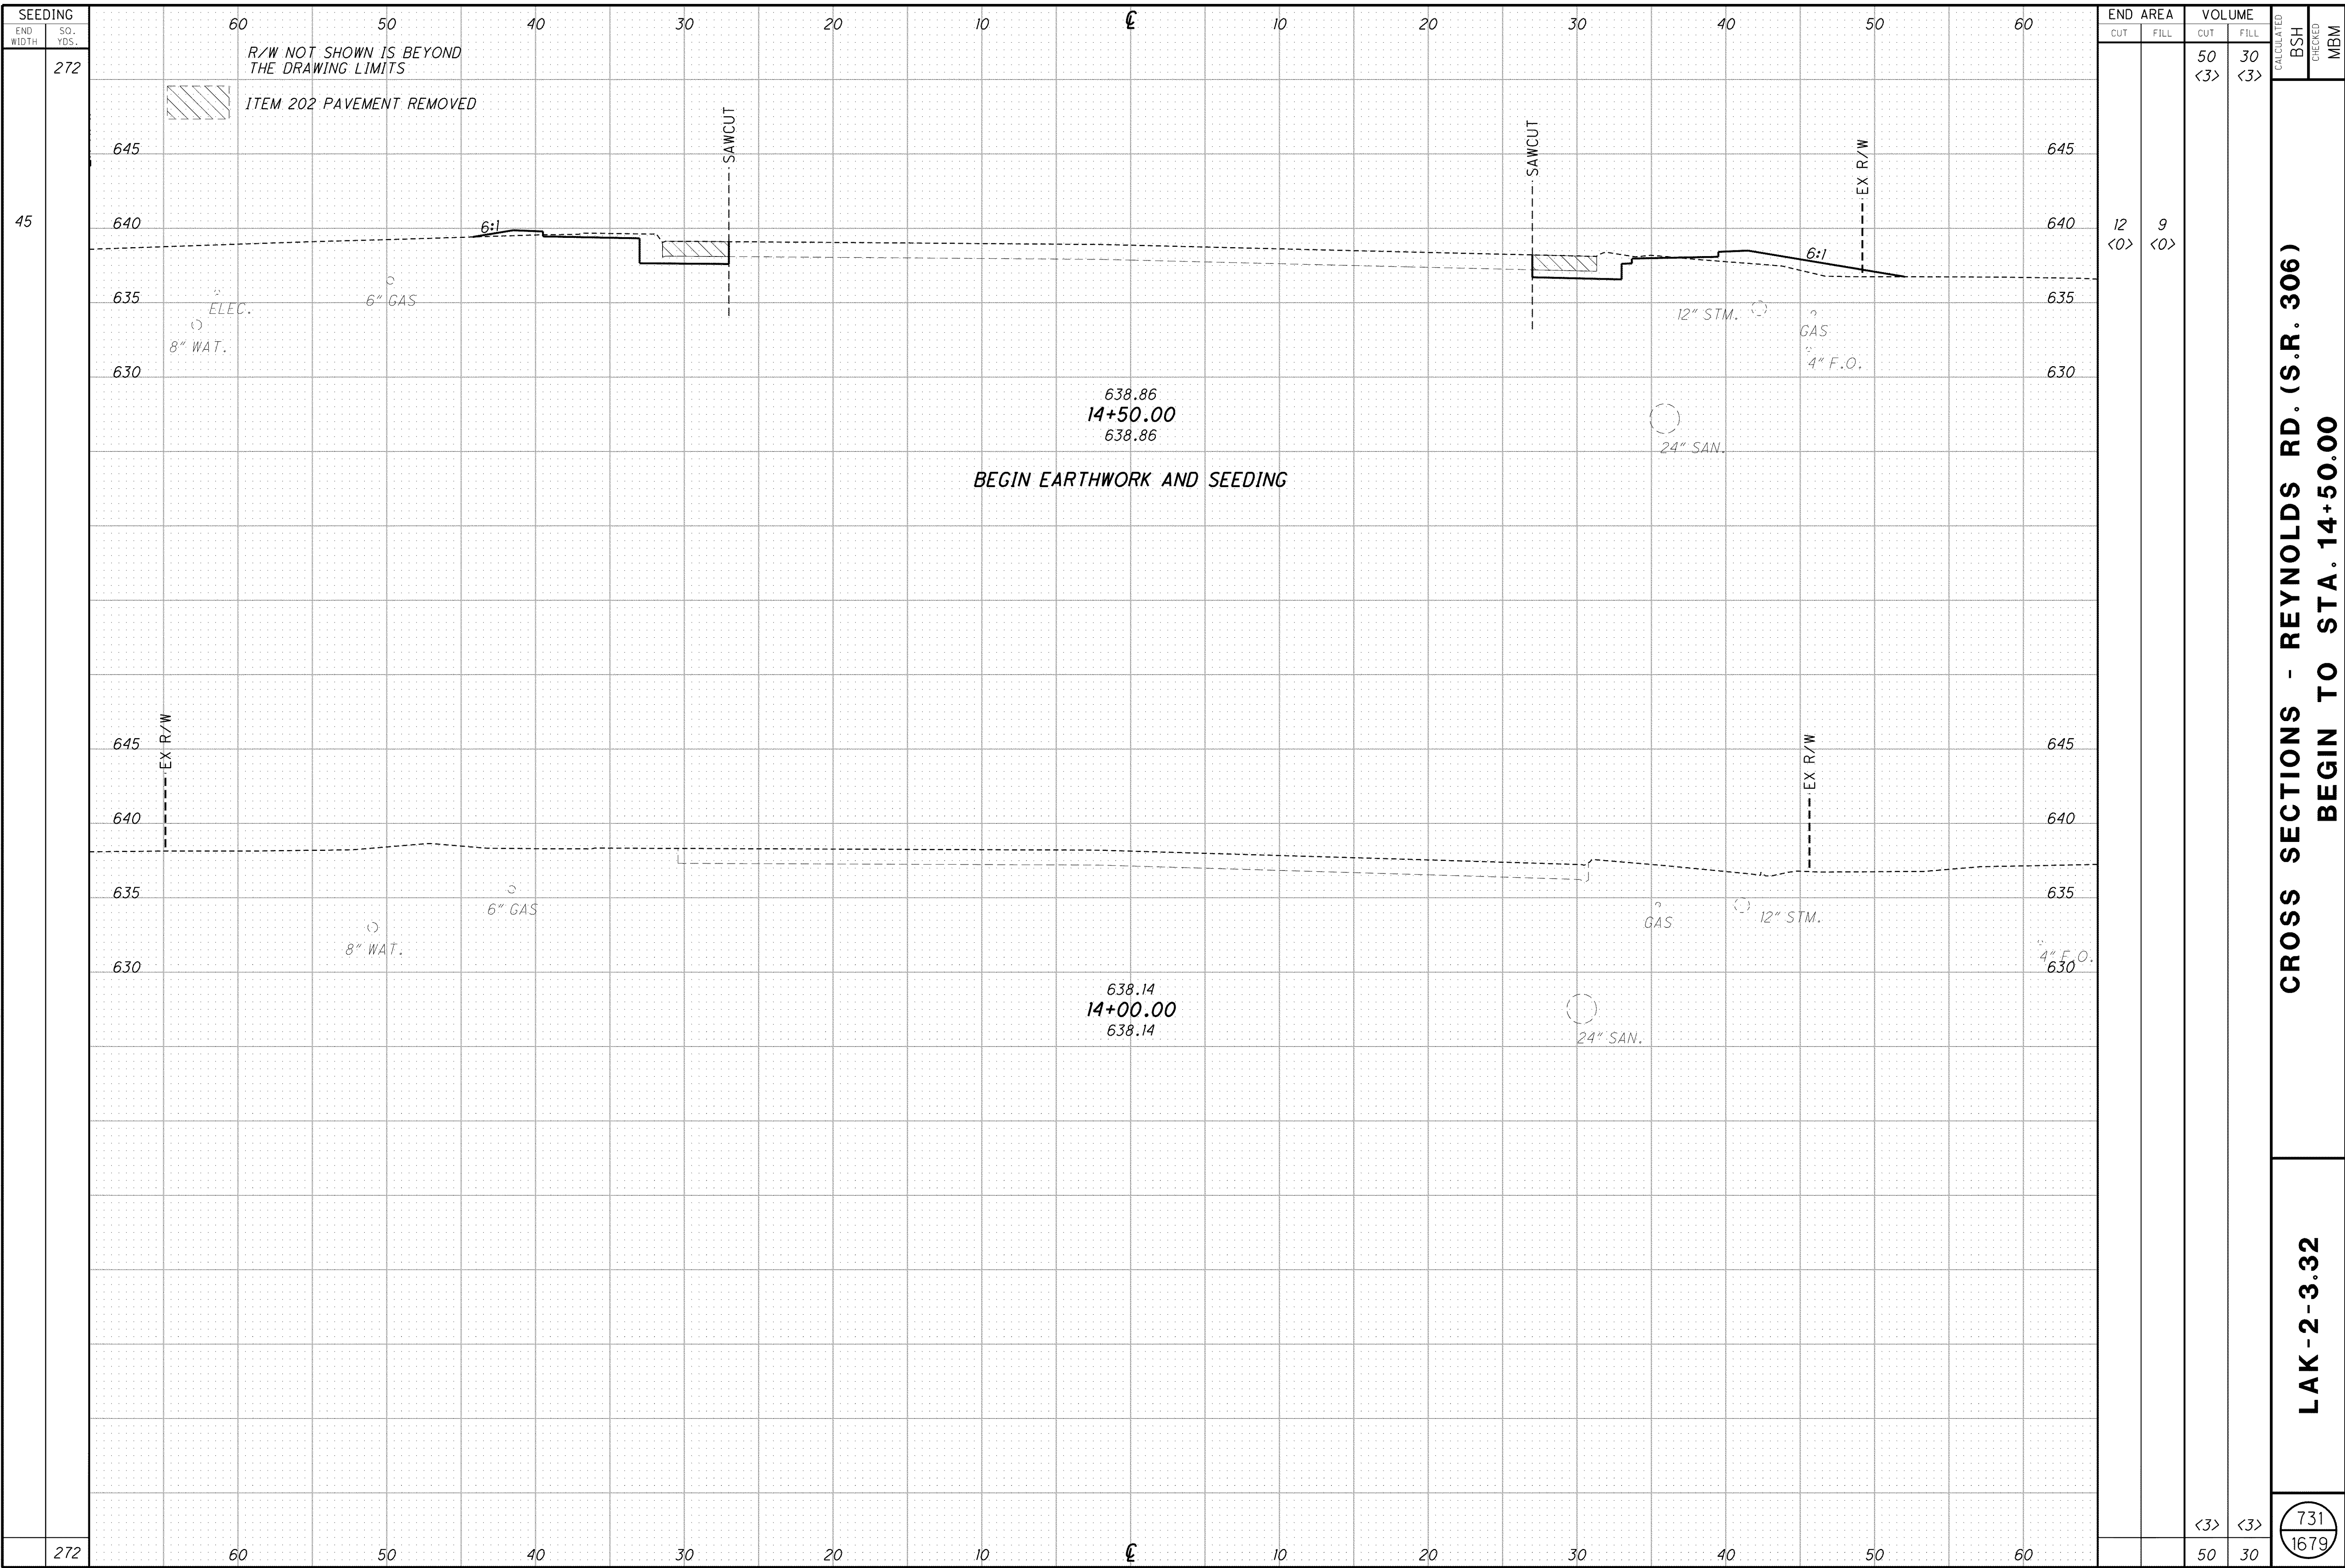

SEEDING	
END WIDTH	SQ. YDS.
272	45
272	45

END AREA		VOLUME		CALCULATED	BSH	CHECKED	MBM
CUT	FILL	CUT	FILL				
12	9	50	30				
<0>	<0>	<3>	<3>				
		<3>	<3>				
		50	30				

LAK-2-3.32
CROSS SECTIONS - REYNOLDS RD. (S.R. 306)
BEGIN TO STA. 14+50.00

731
1679