


\\Akrn01\Data\Civil\2004108\00\13486\roadway\sheets\13486X5004e.dgn 6/16/2008 11:19:45 AM mmoellendick

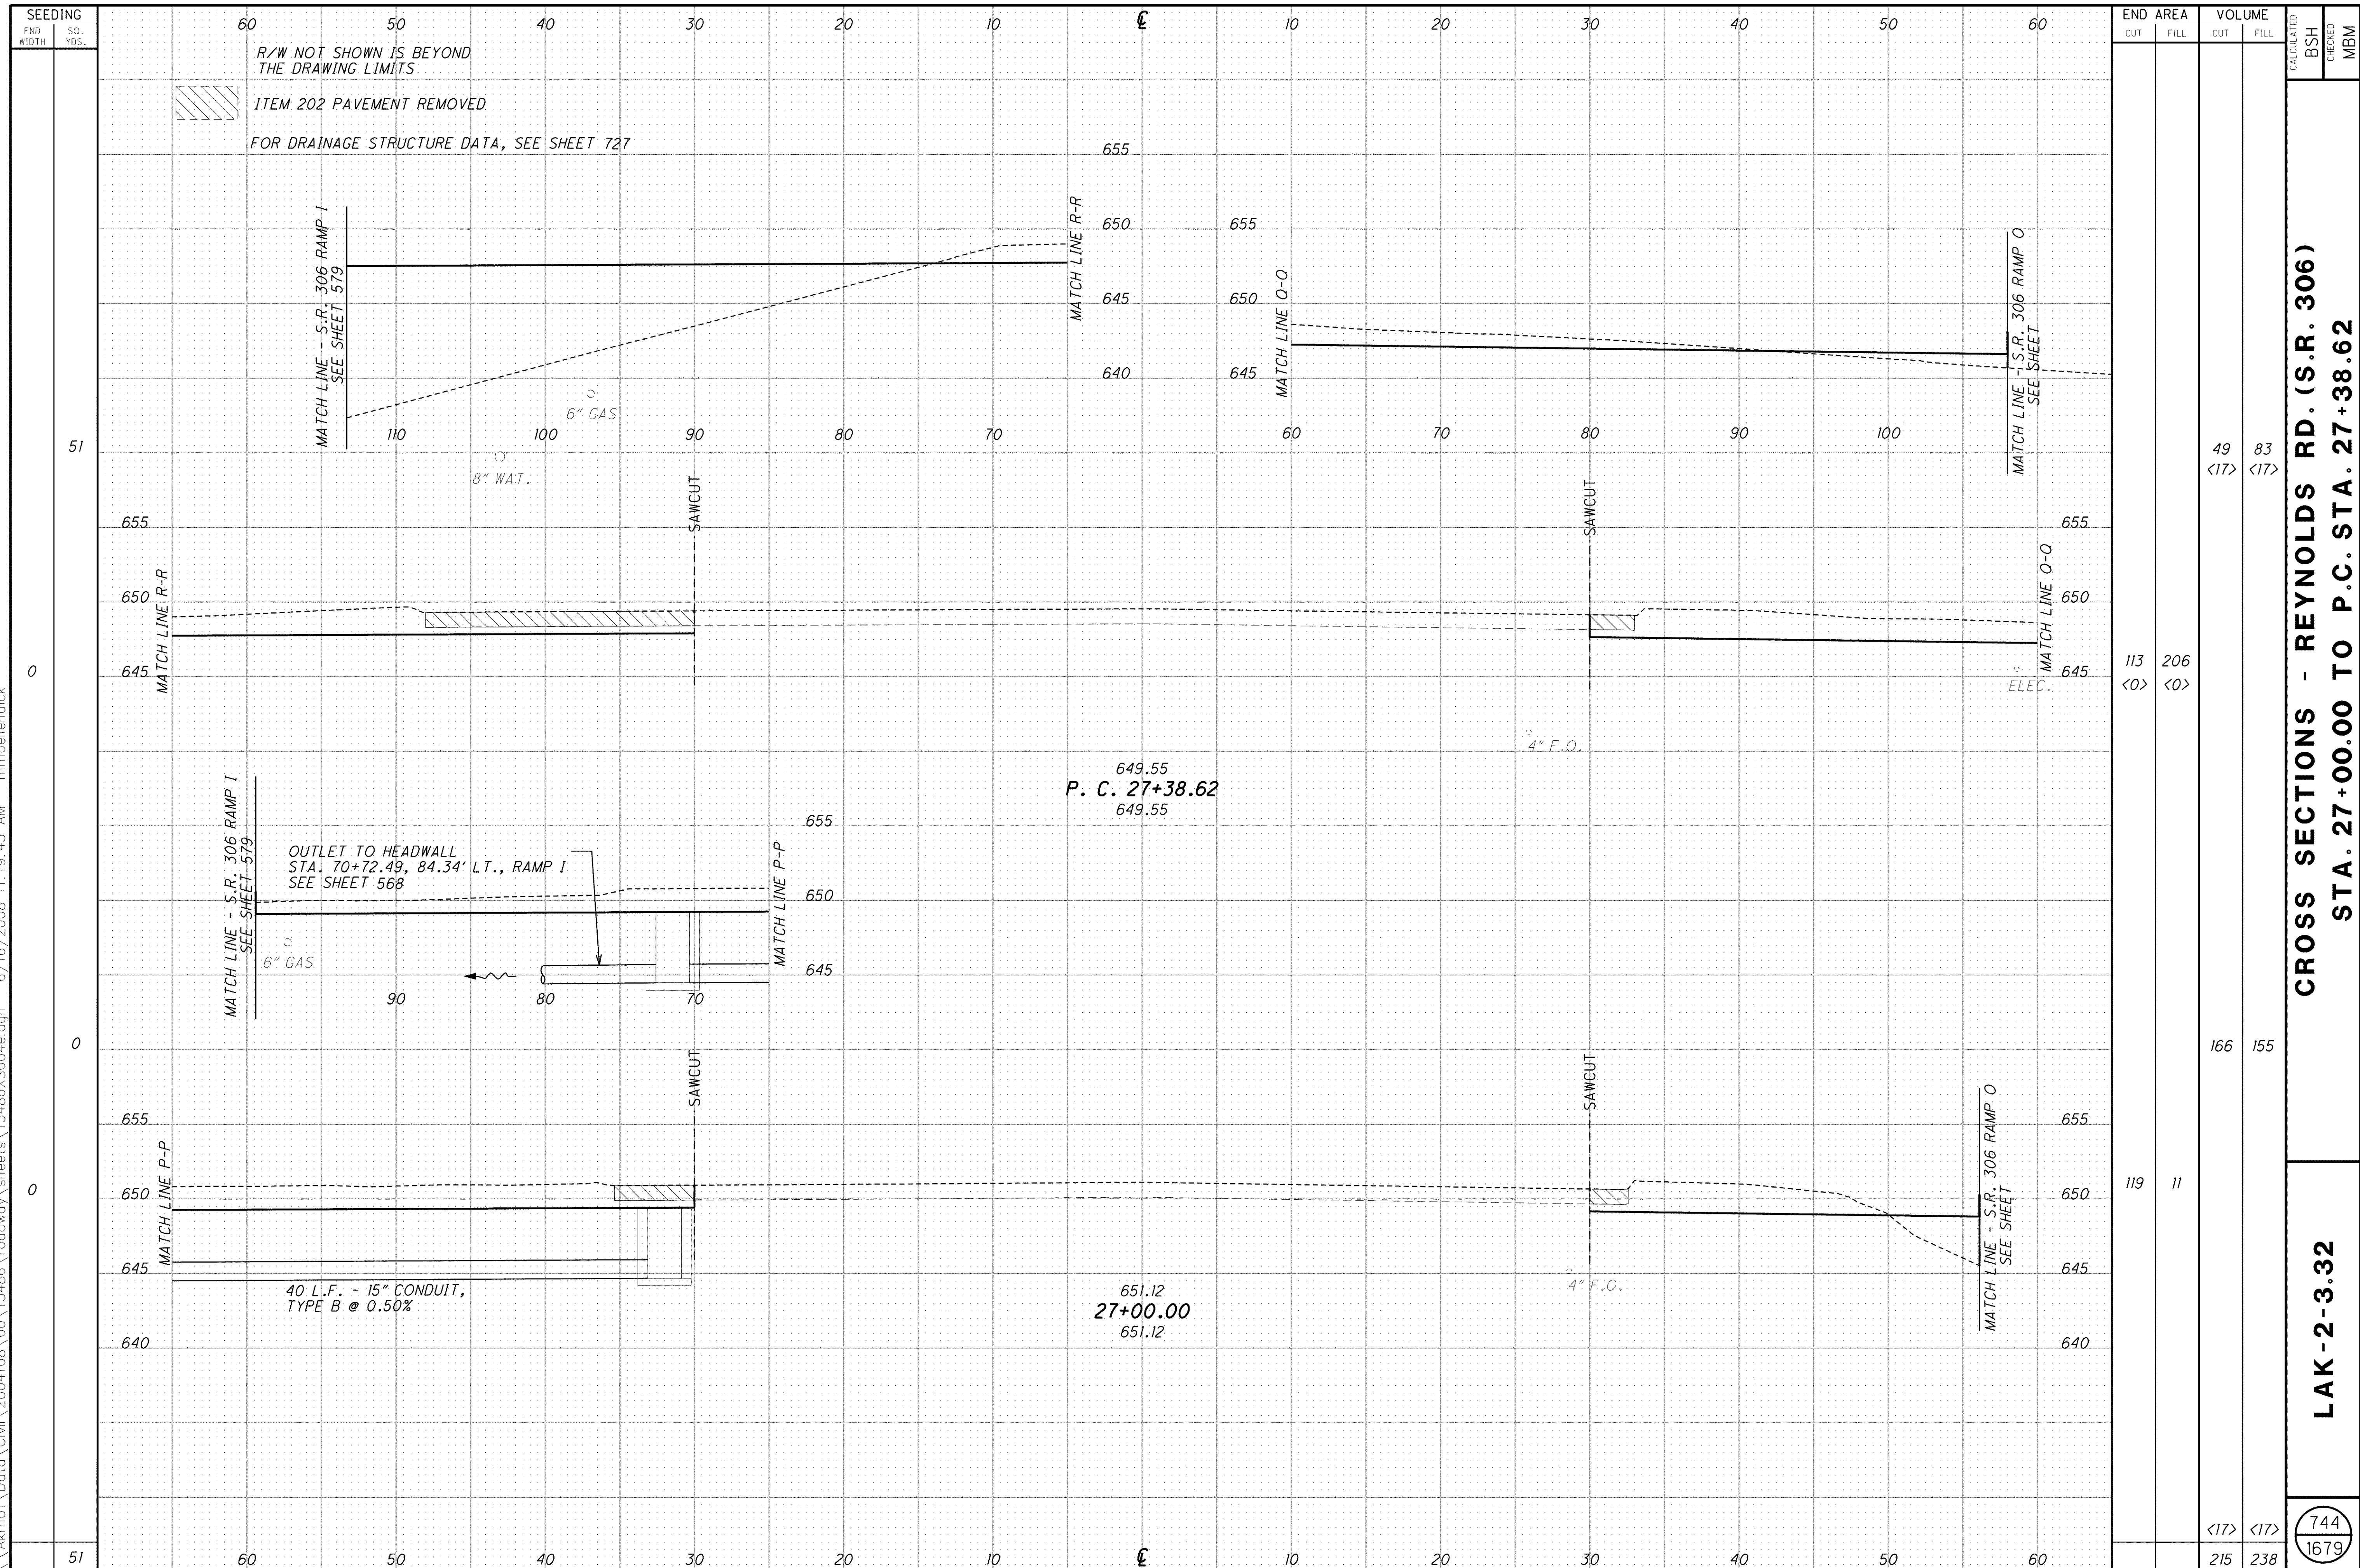

SEEDING		END AREA		VOLUME		CALCULATED	
END WIDTH	SQ. YDS.	CUT	FILL	CUT	FILL	BSH	MBM
51							
0		113	206	49	83		
0		<0>	<0>	<17>	<17>		
0				166	155		
0		119	11				
51				<17>	<17>		
		215	238				

**CROSS SECTIONS - REYNOLDS RD. (S.R. 306)**  
**STA. 27+00.00 TO P.C. STA. 27+38.62**

**LAK - 2 - 3.32**

744  
1679