


\\Akrn01\Data\Civil\2004108\00\13486\roadway\sheets\13486X5004e.dgn 6/16/2008 11:23:04 AM mmoellendick

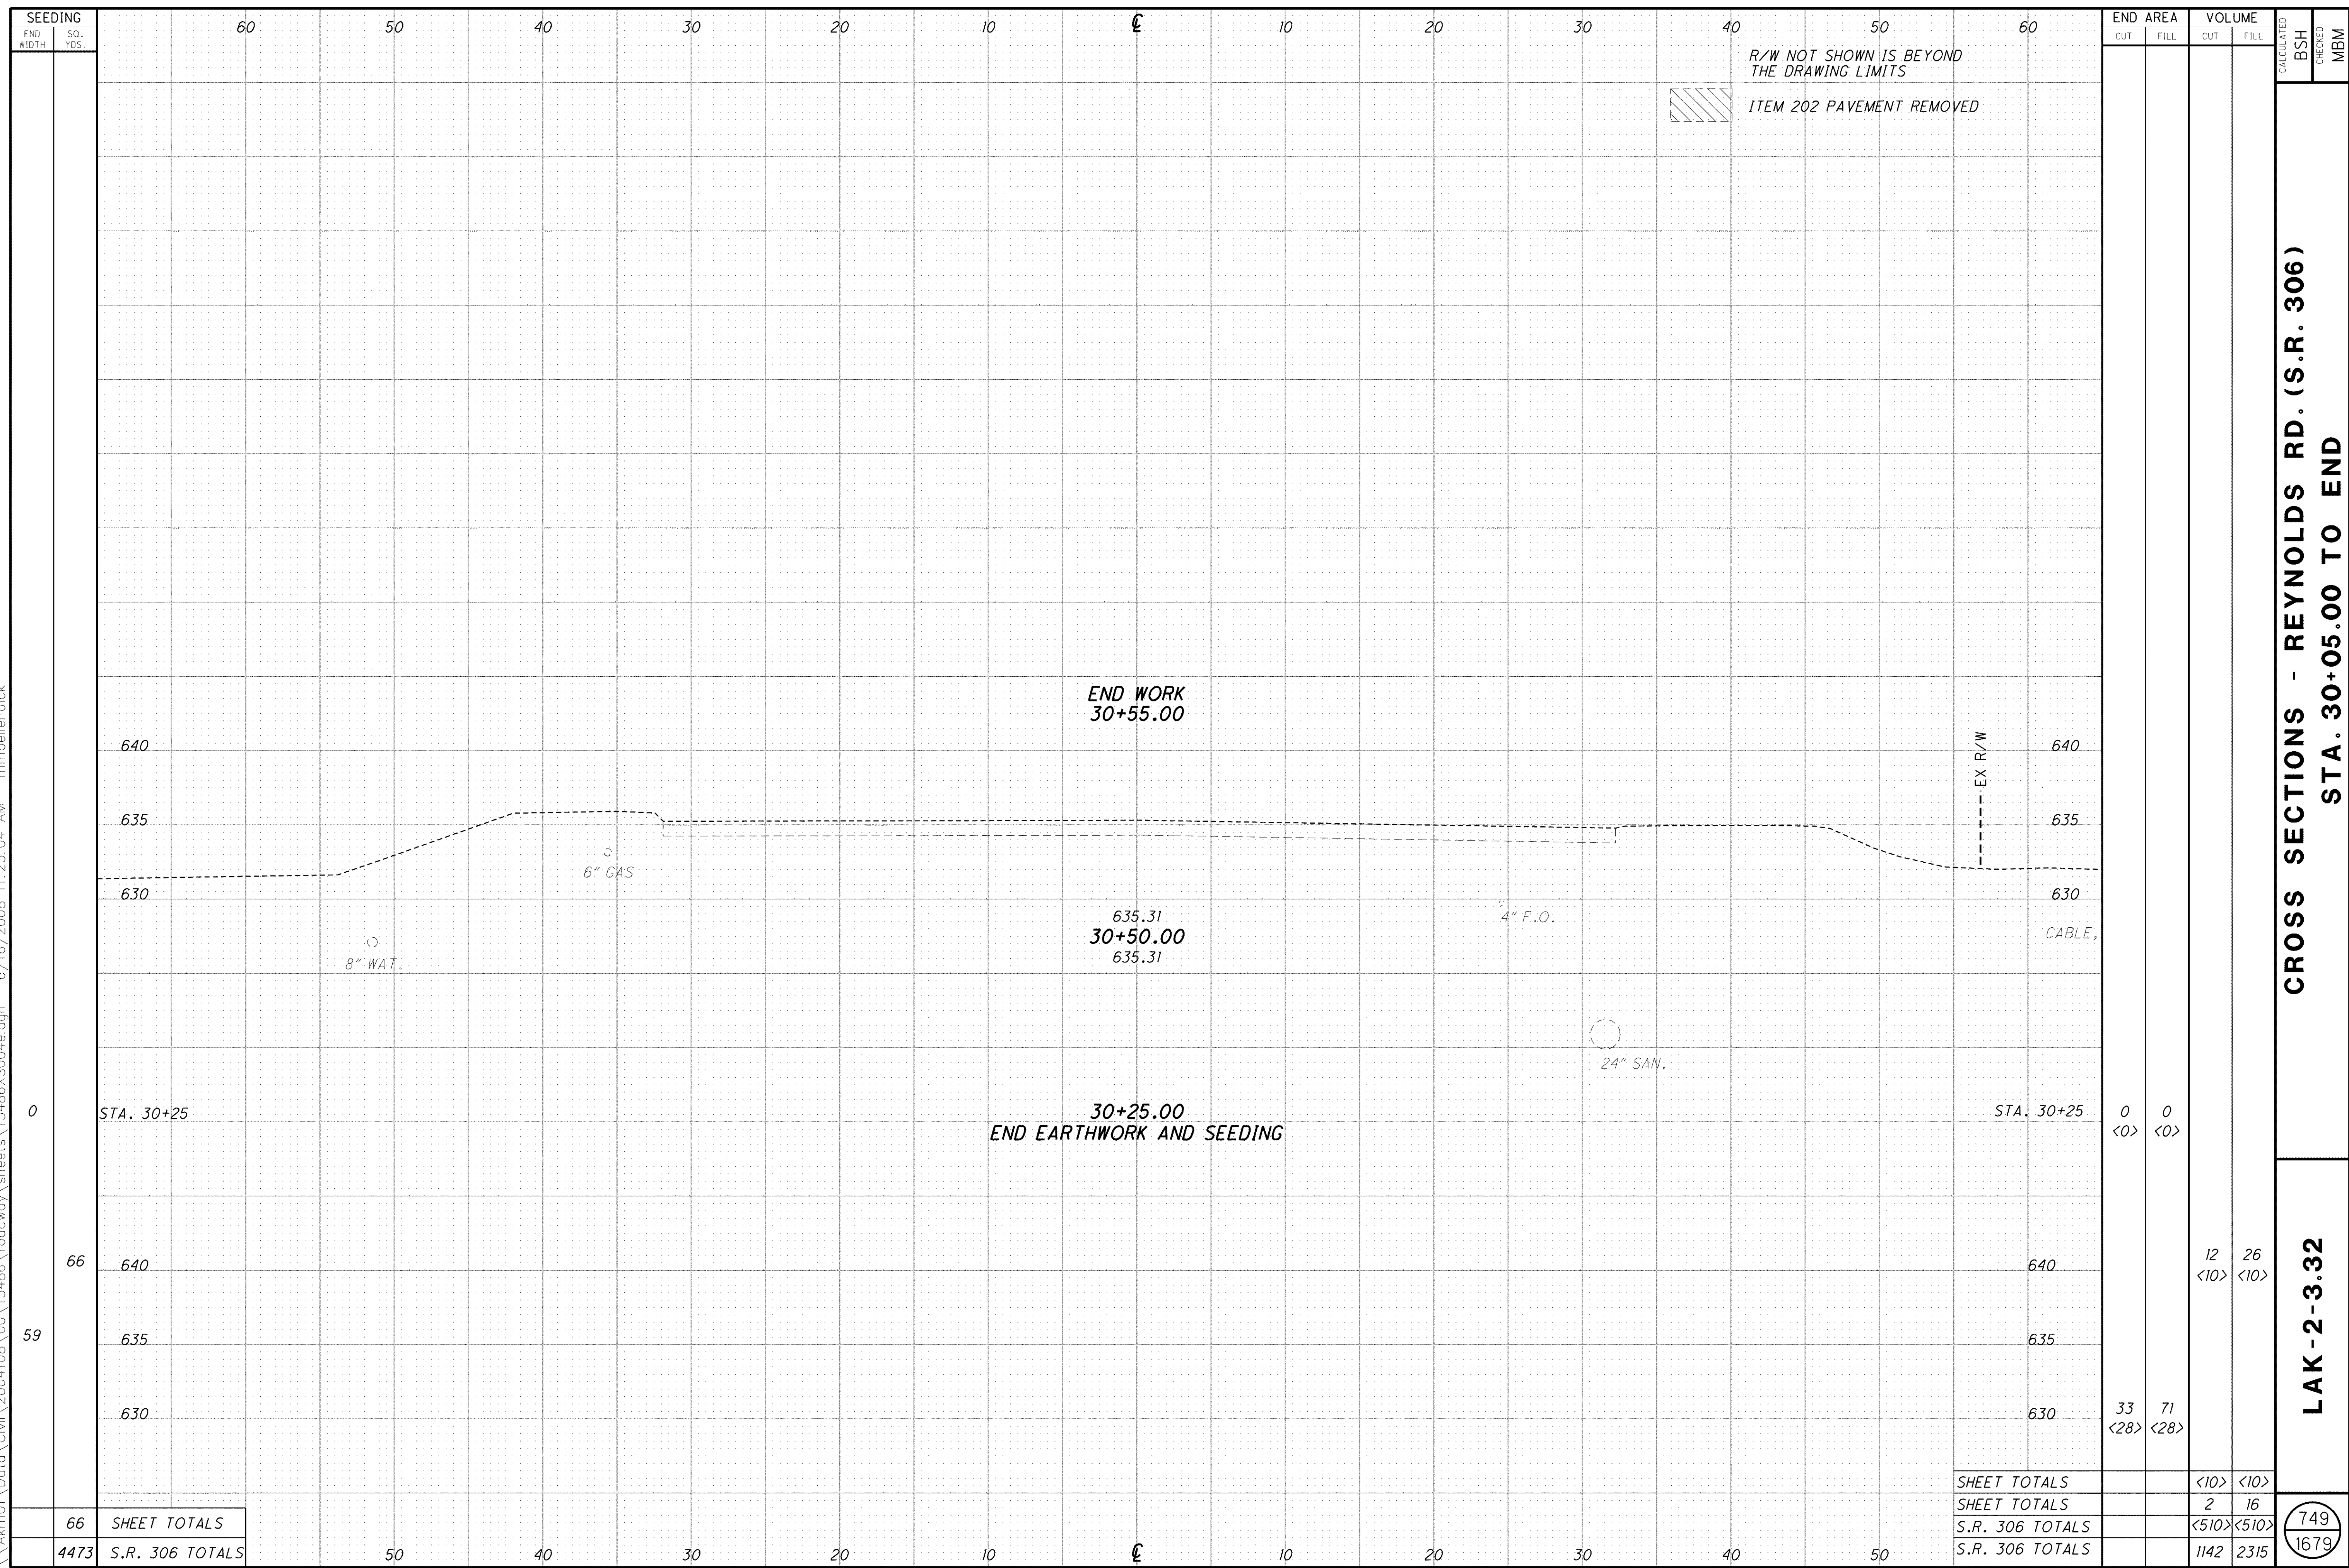

R/W NOT SHOWN IS BEYOND THE DRAWING LIMITS
ITEM 202 PAVEMENT REMOVED

SEEDING		END AREA		VOLUME		CALCULATED	BSH	CHECKED	MBM
END WIDTH	SQ. YDS.	CUT	FILL	CUT	FILL				
66	SHEET TOTALS			<10>	<10>				
4473	S.R. 306 TOTALS			2	16				749
				<510>	<510>				1679
				33	71				
		<28>	<28>						
				12	26				
		<10>	<10>						

CROSS SECTIONS - REYNOLDS RD. (S.R. 306)
STA. 30+05.00 TO END

LAK - 2 - 3.32