


G:\Project\lak\13486\roadway\sheets\13486XG301.dgn 6/24/2008 6:02:21 PM choneman

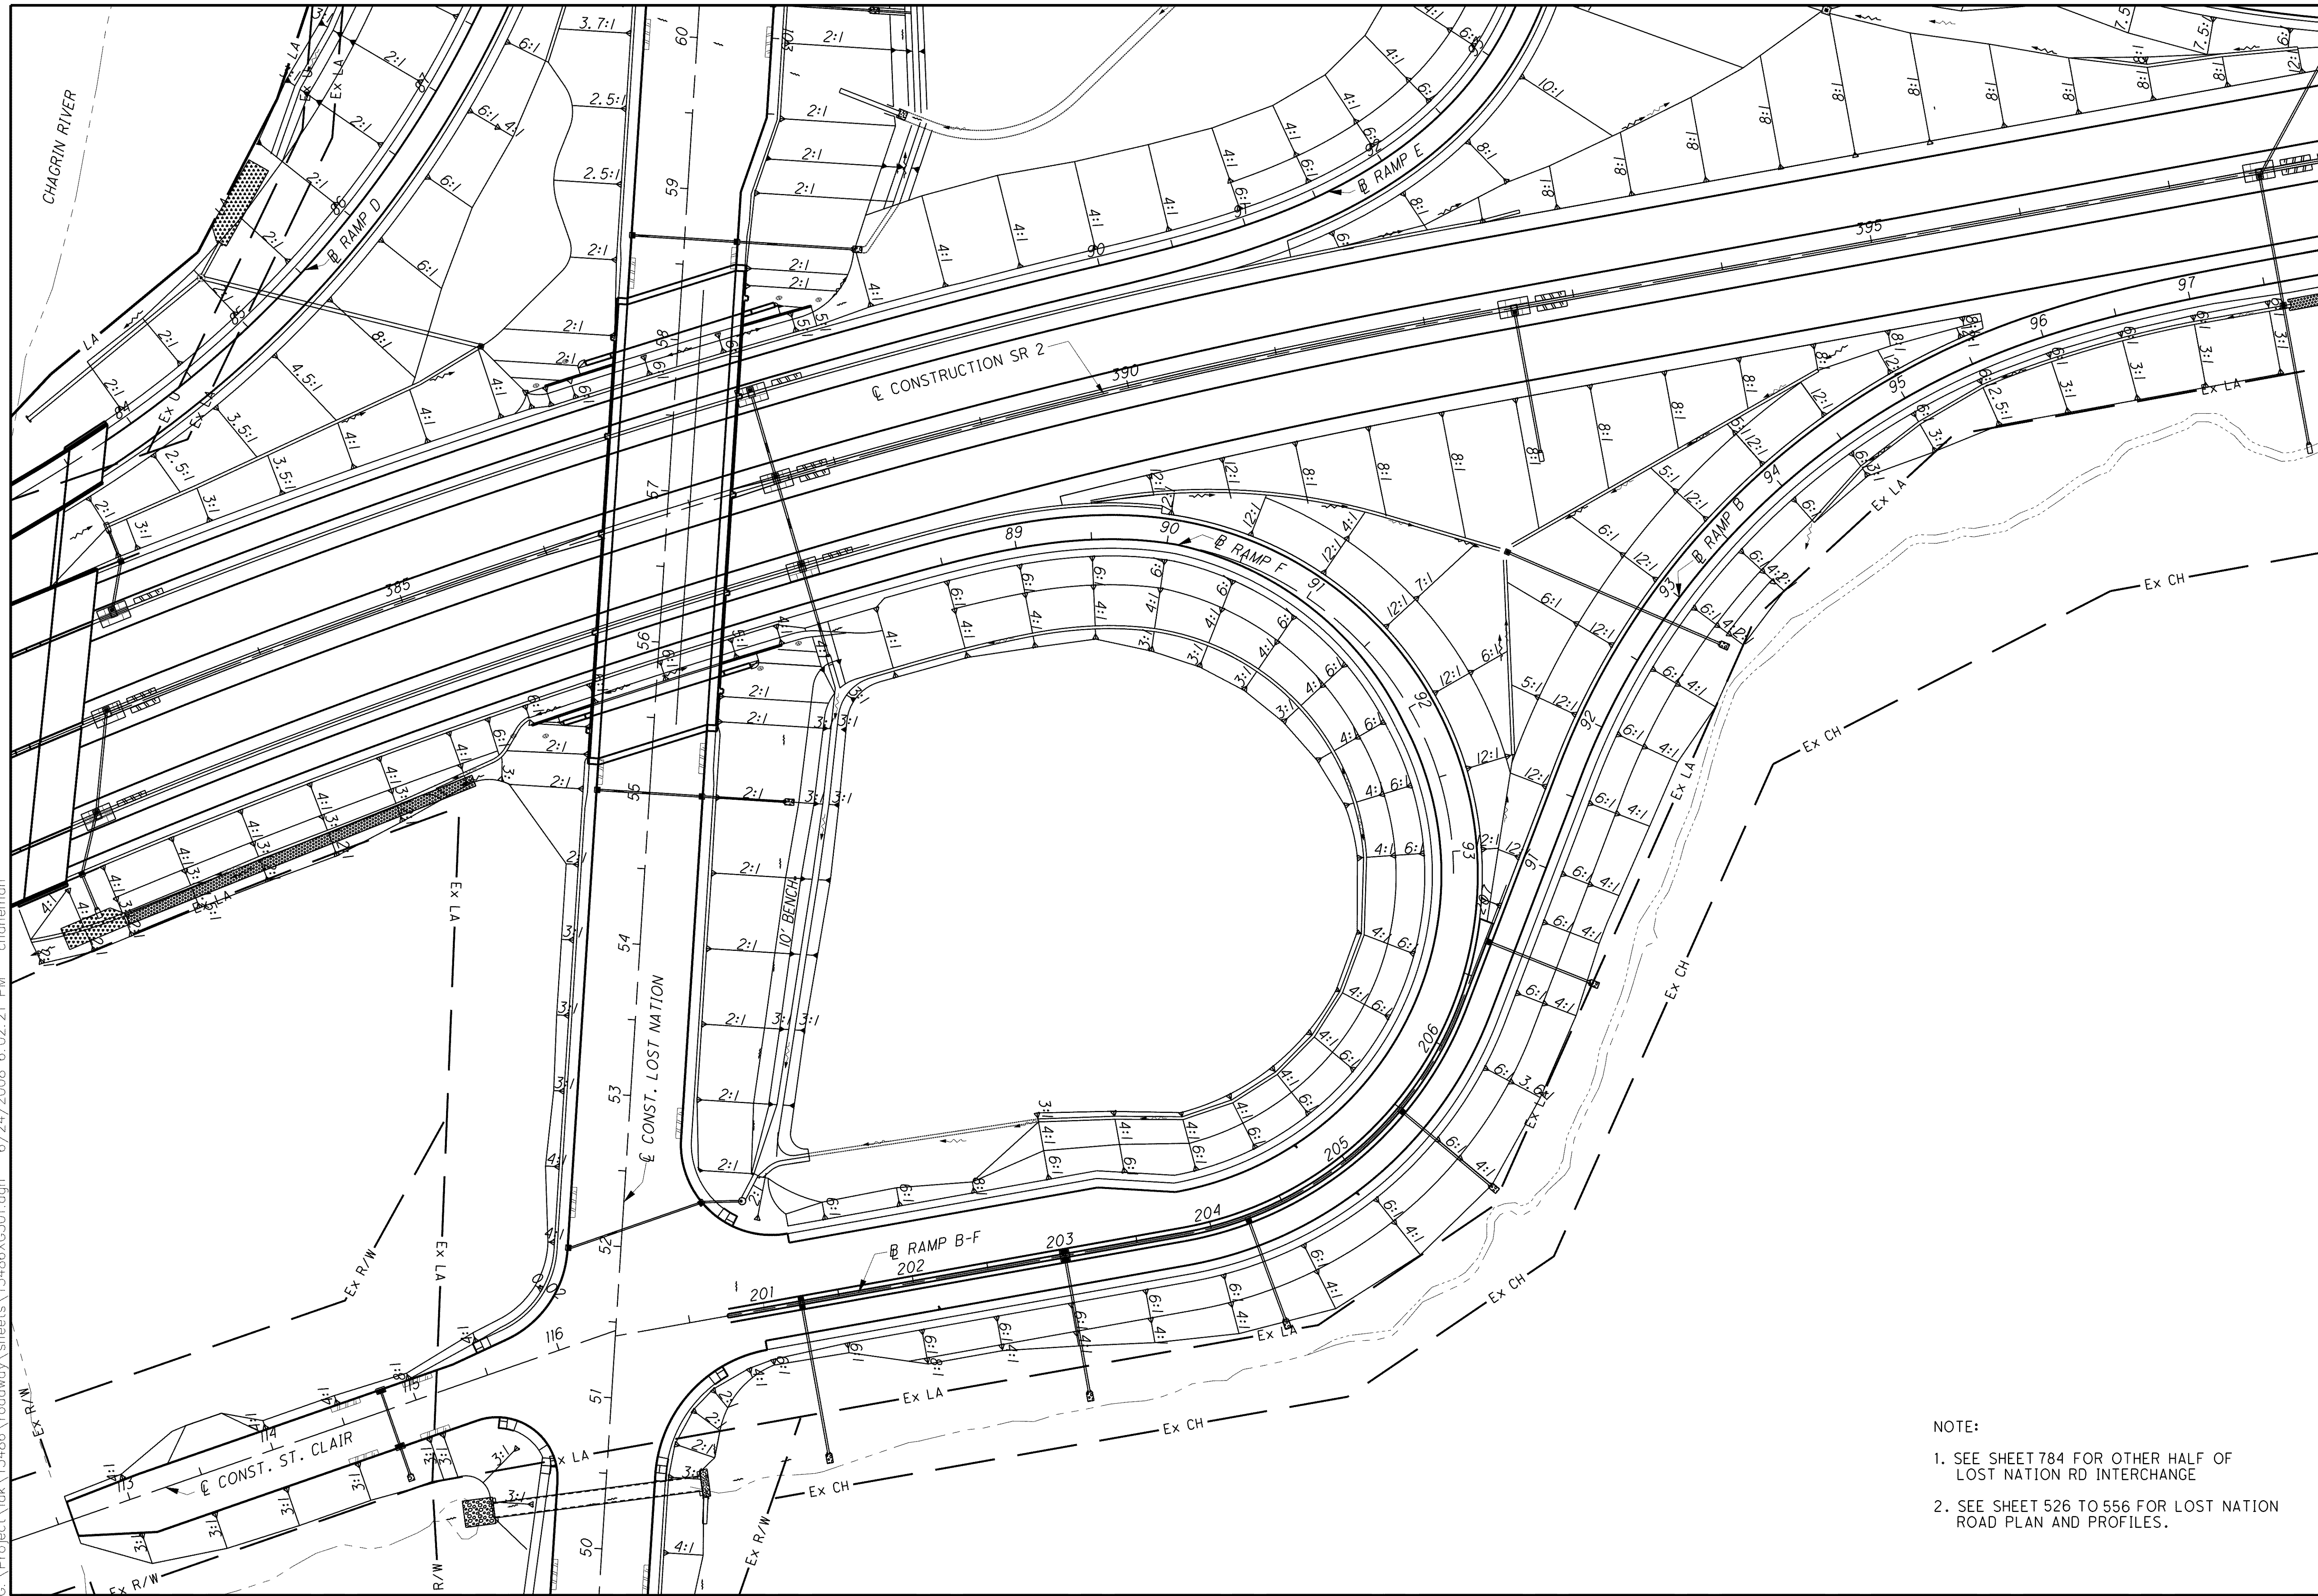

CALCULATED DESIGNED CHECKED TMA

25  
50  
100  
HORIZONTAL SCALE IN FEET

**INTERCHANGE GRADING DETAILS**  
**LOST NATION ROAD**

**LAK-2-3.32**

783  
1679

- NOTE:
1. SEE SHEET 784 FOR OTHER HALF OF LOST NATION RD INTERCHANGE
  2. SEE SHEET 526 TO 556 FOR LOST NATION ROAD PLAN AND PROFILES.