
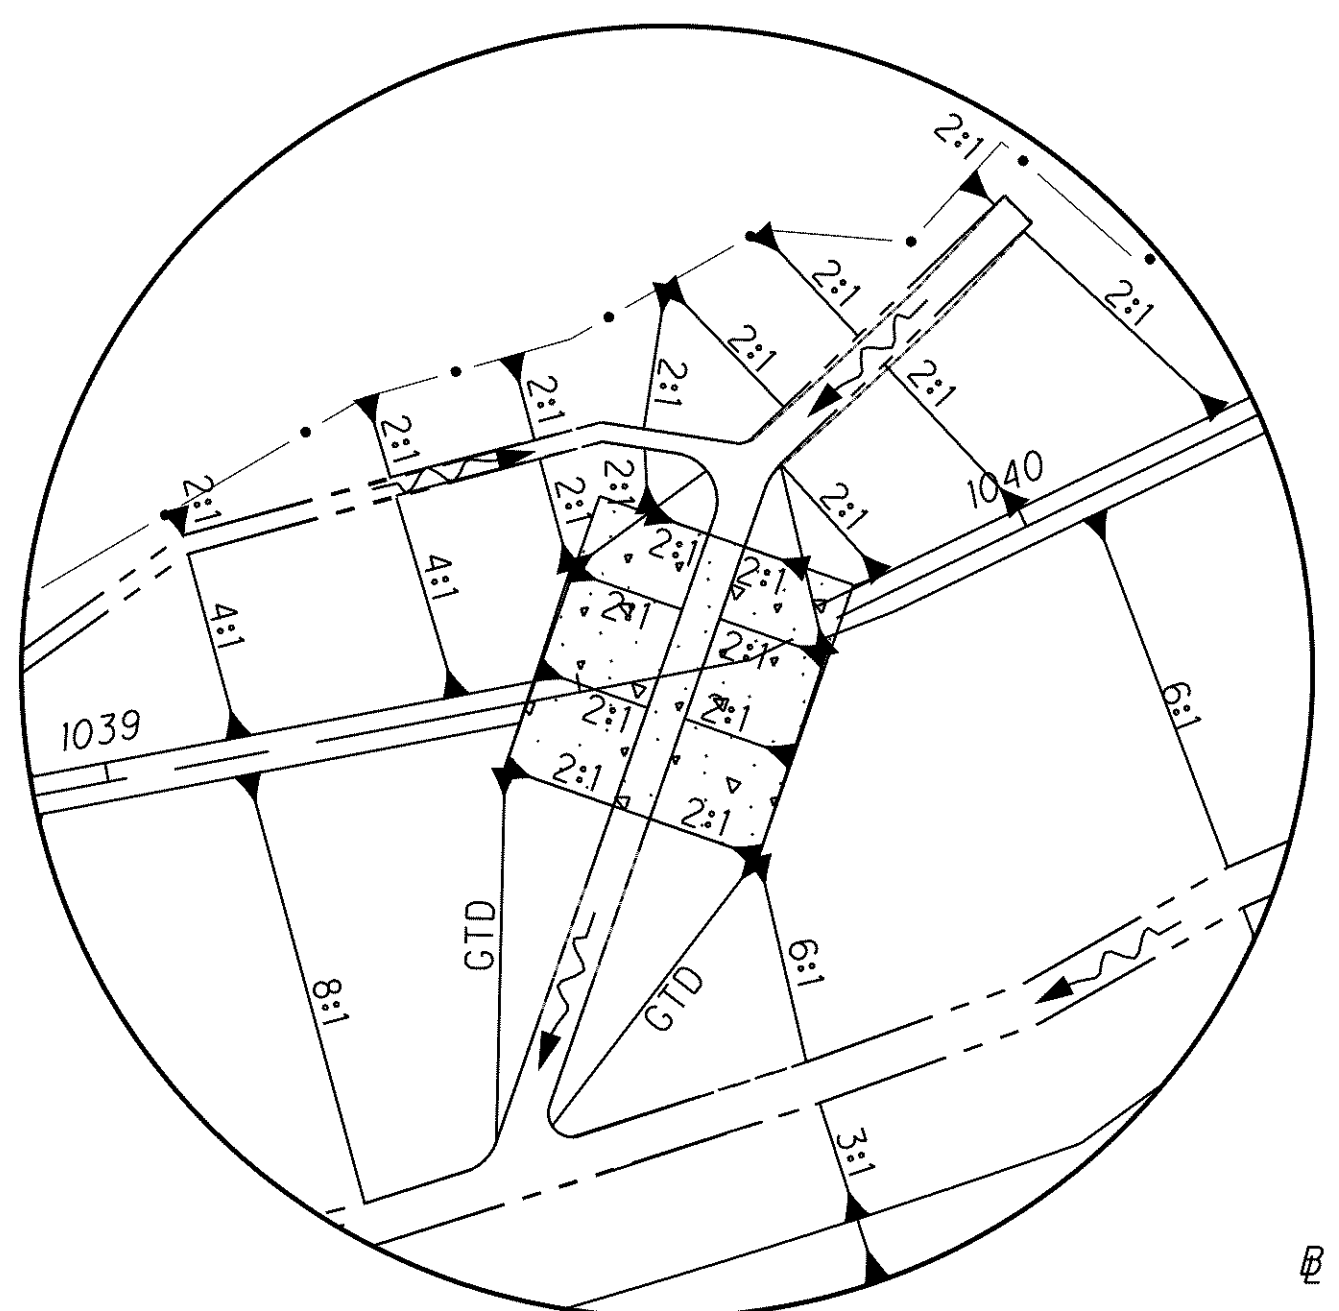


FOR RAMP K GRADING DETAILS, SEE SHEET 786.
 FOR RAMP N GRADING DETAILS, SEE SHEET 787.
 FOR RAMP O GRADING DETAILS, SEE SHEET 788.
 FOR S.R. 306 RAMP I PLANS, SEE SHEET 561 - 562.
 FOR CULVERT DETAILS, SEE SHEET 870.
 FOR S.R. 2 PLANS, SEE SHEET 278 - 297.
 FOR GORE DETAILS, SEE SHEET 627.


 0 25 50 100
 HORIZONTAL
 SCALE IN FEET
 CALCULATED MBM
 CHECKED MVJ



DETAIL "A"
N.T.S.

CONSTRUCTION NOISE BARRIER C

CONSTRUCTION RAMP I

CONSTRUCTION RAMP O

CONSTRUCTION S.R. 2

CONSTRUCTION RAMP K

CONSTRUCTION S.R. 306

CONSTRUCTION RAMP N

INTERCHANGE GRADING DETAILS
S.R.306 - REYNOLDS ROAD - RAMP I

LAK-2-3.32

785
1679

\\Akrn01\DATA\Civil\2004108\00\13486\roadway\sheets\13486XC420.dgn 6/16/2008 10:20:21 AM mmoellendick