


\\Akrn01\Data\Civil\2004108\00\13486\roadway\sheets\13486XC421.dgn 6/16/2008 10:21:03 AM mmoellendick

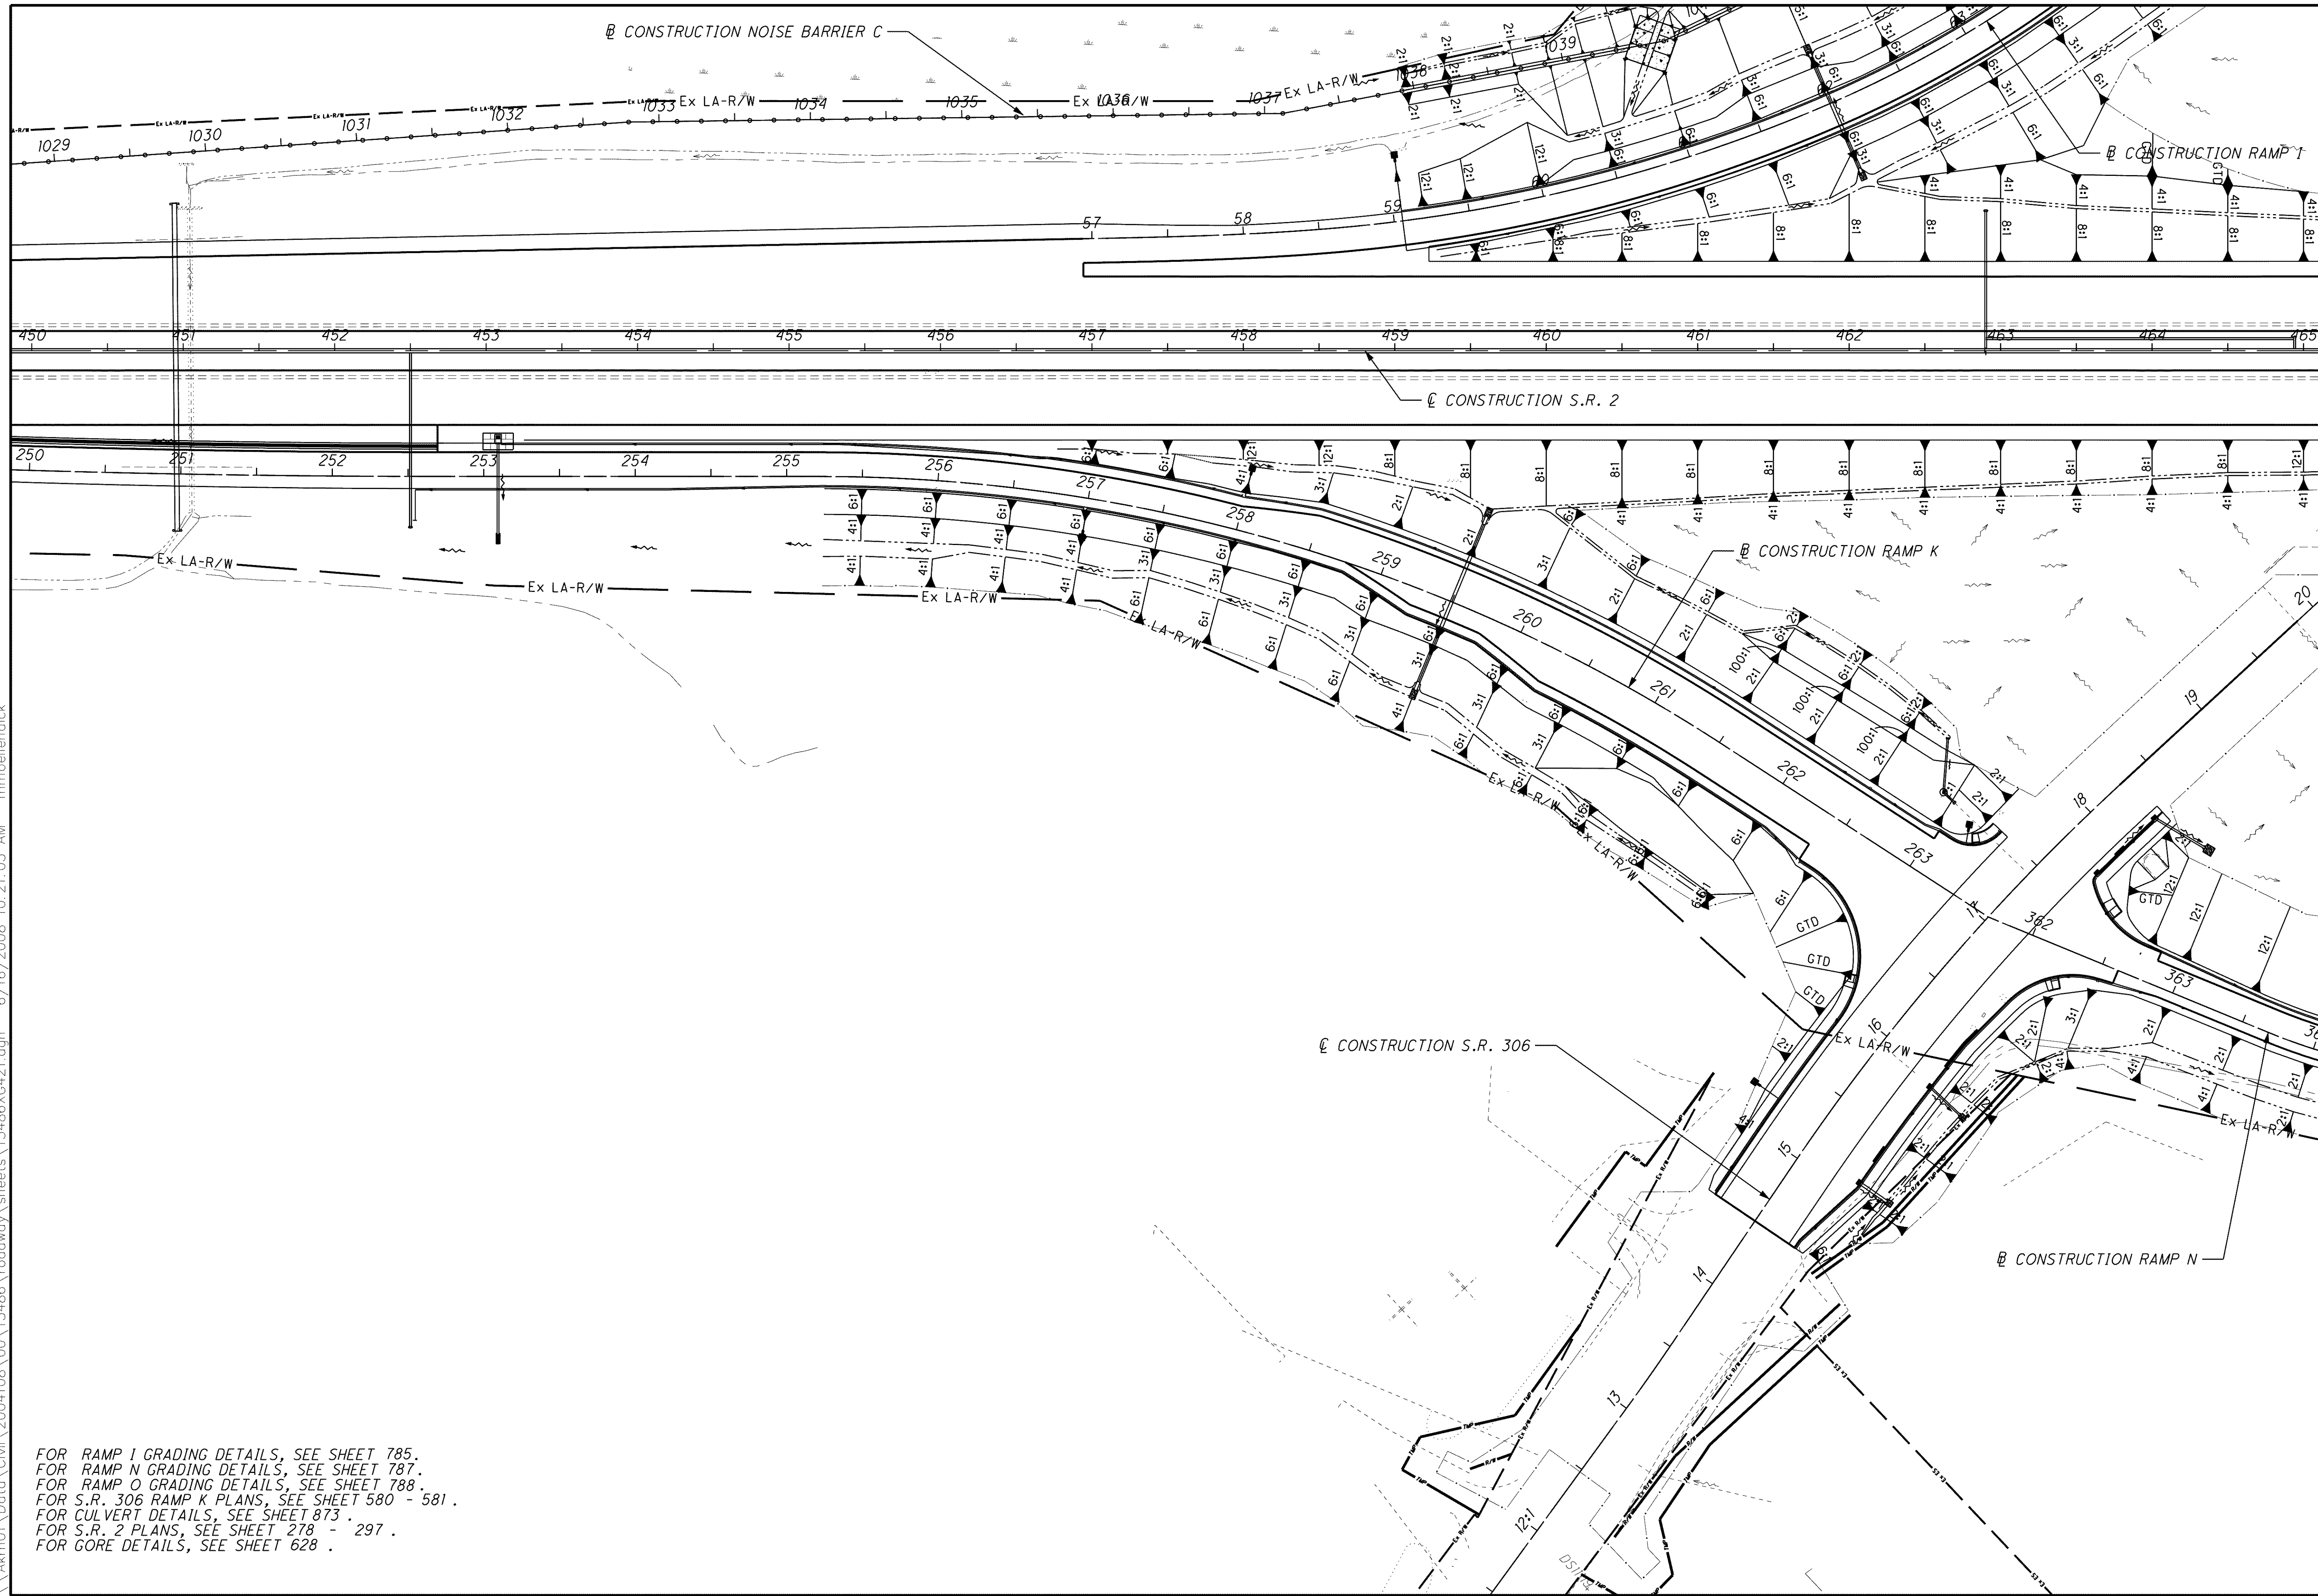

CALCULATED MBM  
CHECKED MVJ

0 25 50 100  
HORIZONTAL SCALE IN FEET

**INTERCHANGE GRADING DETAILS**  
**S.R. 306 - REYNOLDS ROAD - RAMP K**

**LAK-2-3.32**

786  
1679

FOR RAMP I GRADING DETAILS, SEE SHEET 785.  
FOR RAMP N GRADING DETAILS, SEE SHEET 787.  
FOR RAMP O GRADING DETAILS, SEE SHEET 788.  
FOR S.R. 306 RAMP K PLANS, SEE SHEET 580 - 581.  
FOR CULVERT DETAILS, SEE SHEET 873.  
FOR S.R. 2 PLANS, SEE SHEET 278 - 297.  
FOR GORE DETAILS, SEE SHEET 628.