


FOR RAMP I GRADING DETAILS, SEE SHEET 785.  
 FOR RAMP K GRADING DETAILS, SEE SHEET 786.  
 FOR RAMP N GRADING DETAILS, SEE SHEET 787.  
 FOR S.R. 306 RAMP O PLANS, SEE SHEET 612 - 613 .  
 FOR CULVERT DETAILS, SEE SHEET 872 - 297 .  
 FOR S.R. 2 PLANS, SEE SHEET 278 - 297 .  
 FOR GORE DETAILS, SEE SHEET R182 .

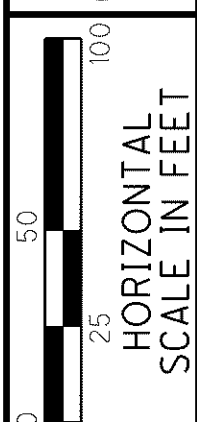


CALCULATED MBM  
 CHECKED MVJ

**INTERCHANGE GRADING DETAILS**  
**S.R.306 - REYNOLDS ROAD - RAMP O**

**LAK-2-3.32**

788  
 1679

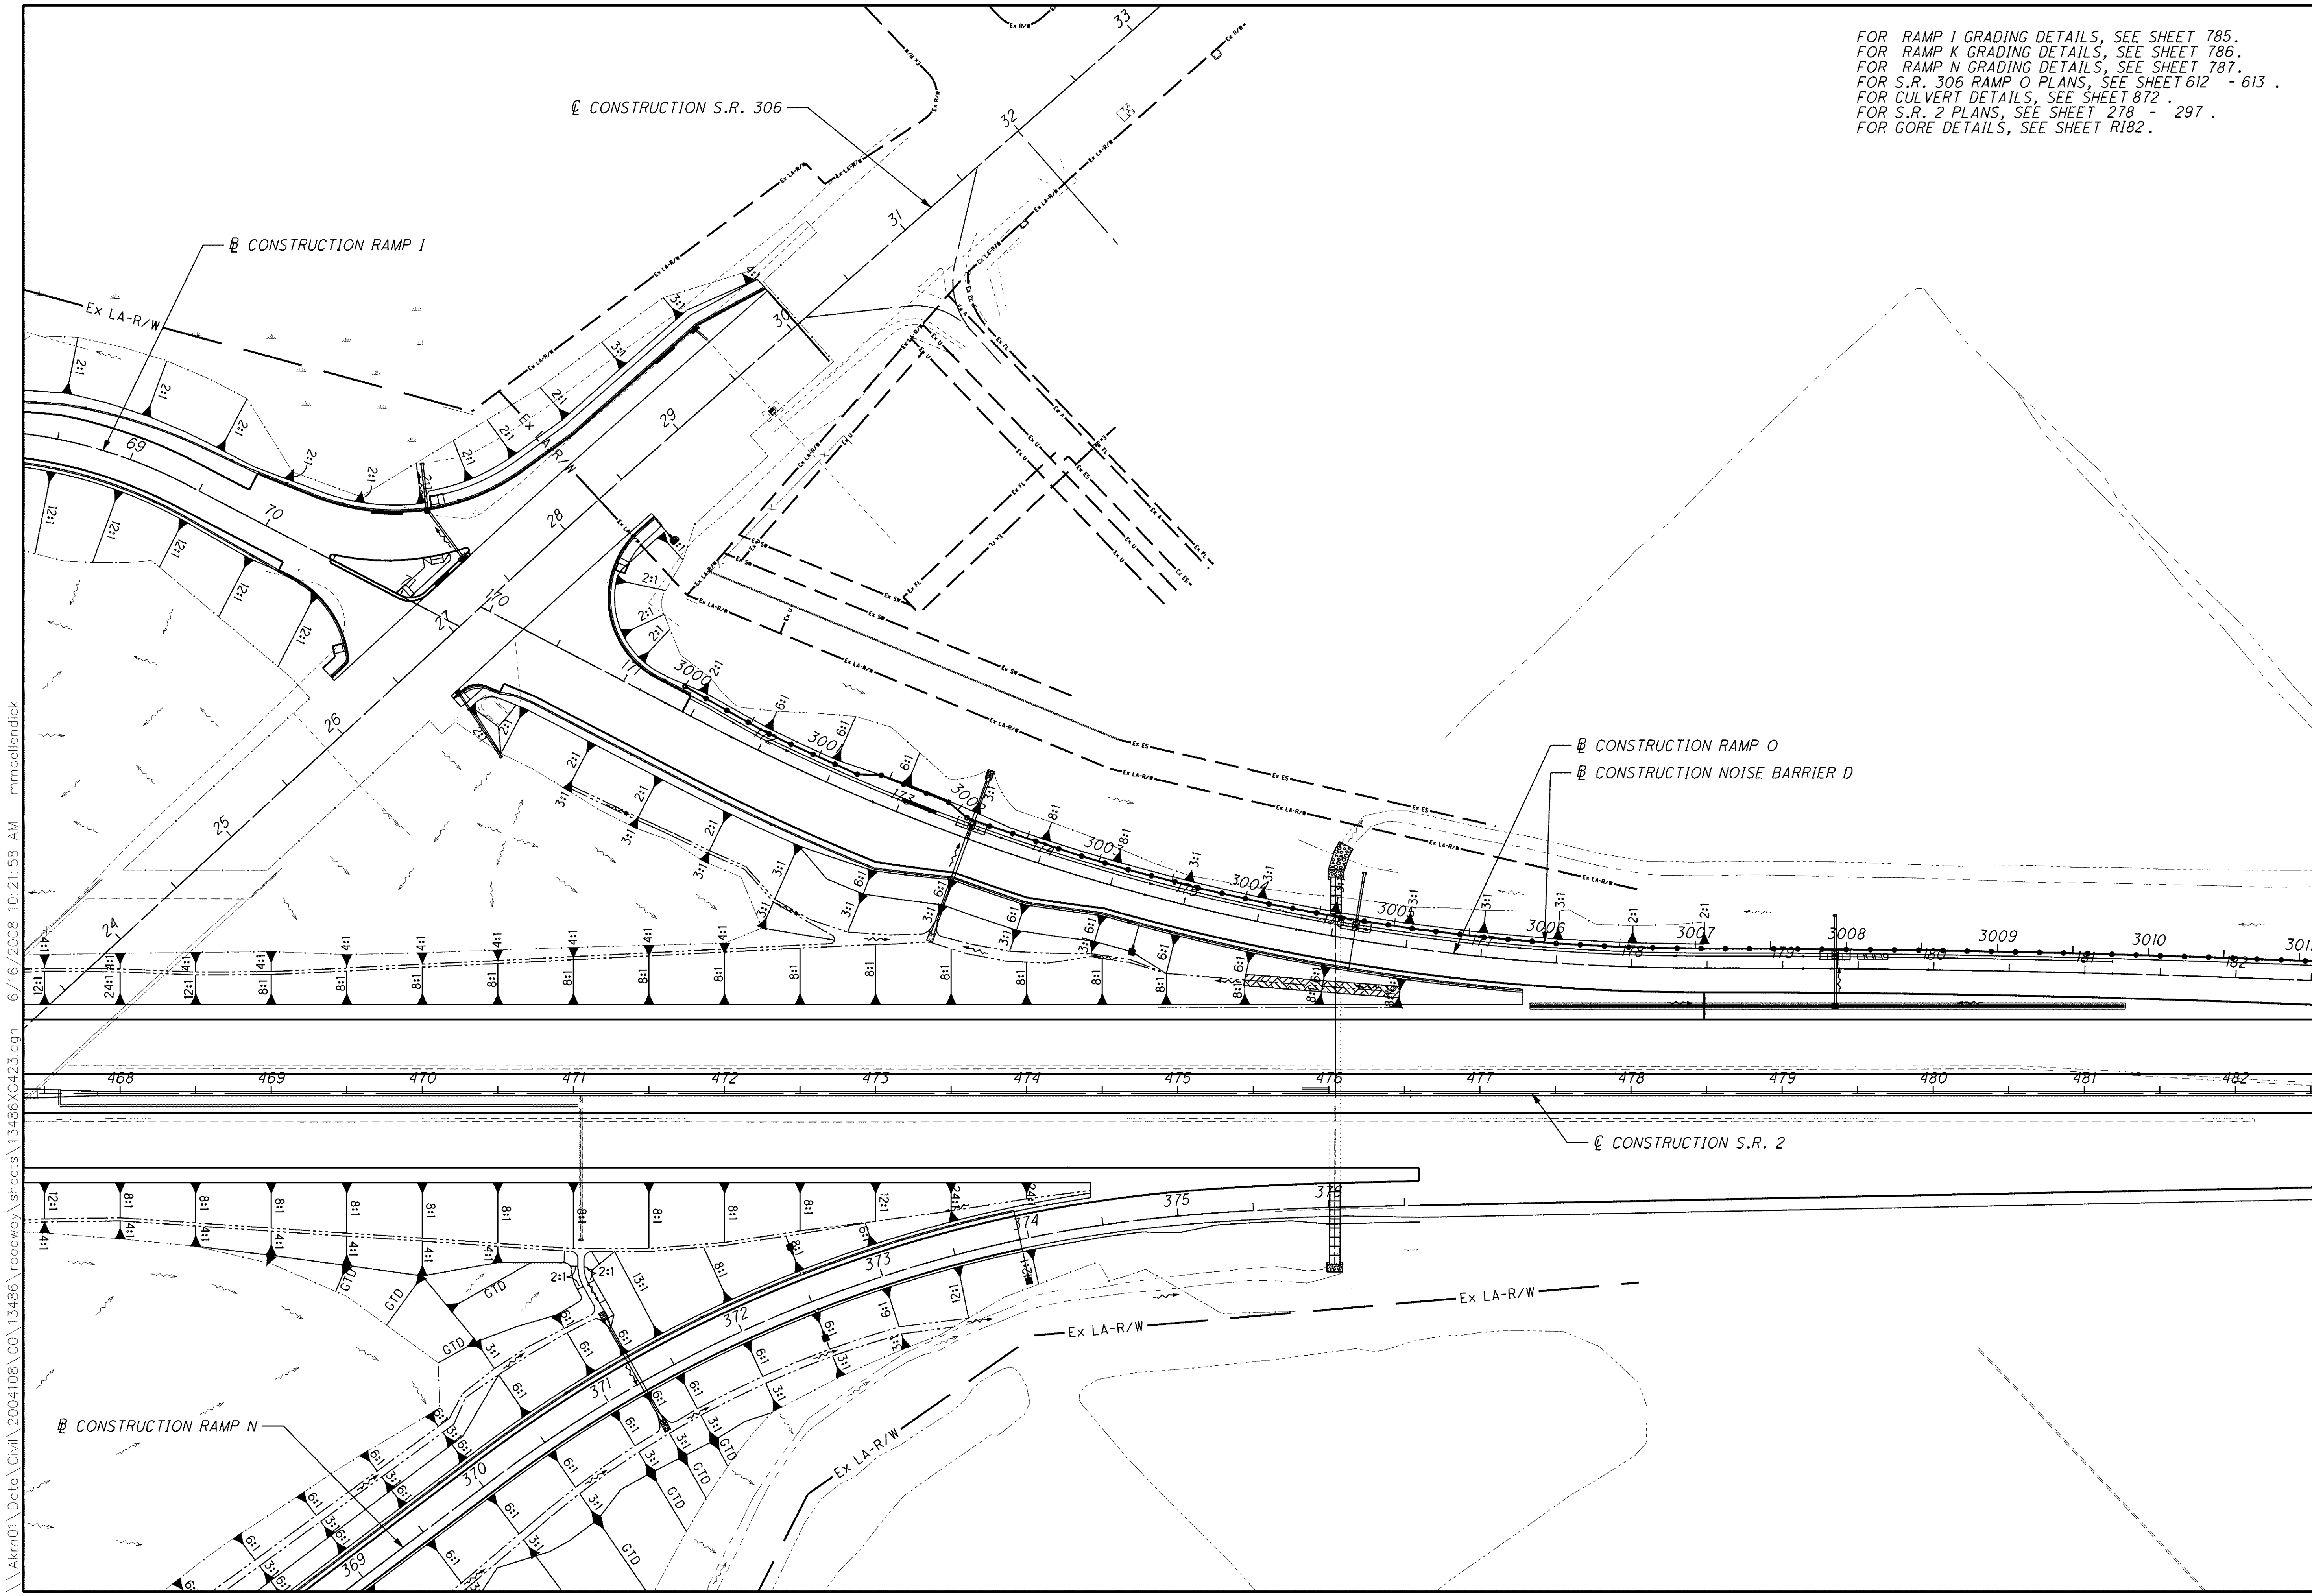

\\Akrn01\Data\Civil\2004108\00\13486\roadway\sheet\13486XC423.dgn 6/16/2008 10:21:58 AM mmoellendick