


NOTE: ELEVATIONS ARE PERPENDICULAR TO MAINLINE STATIONING.

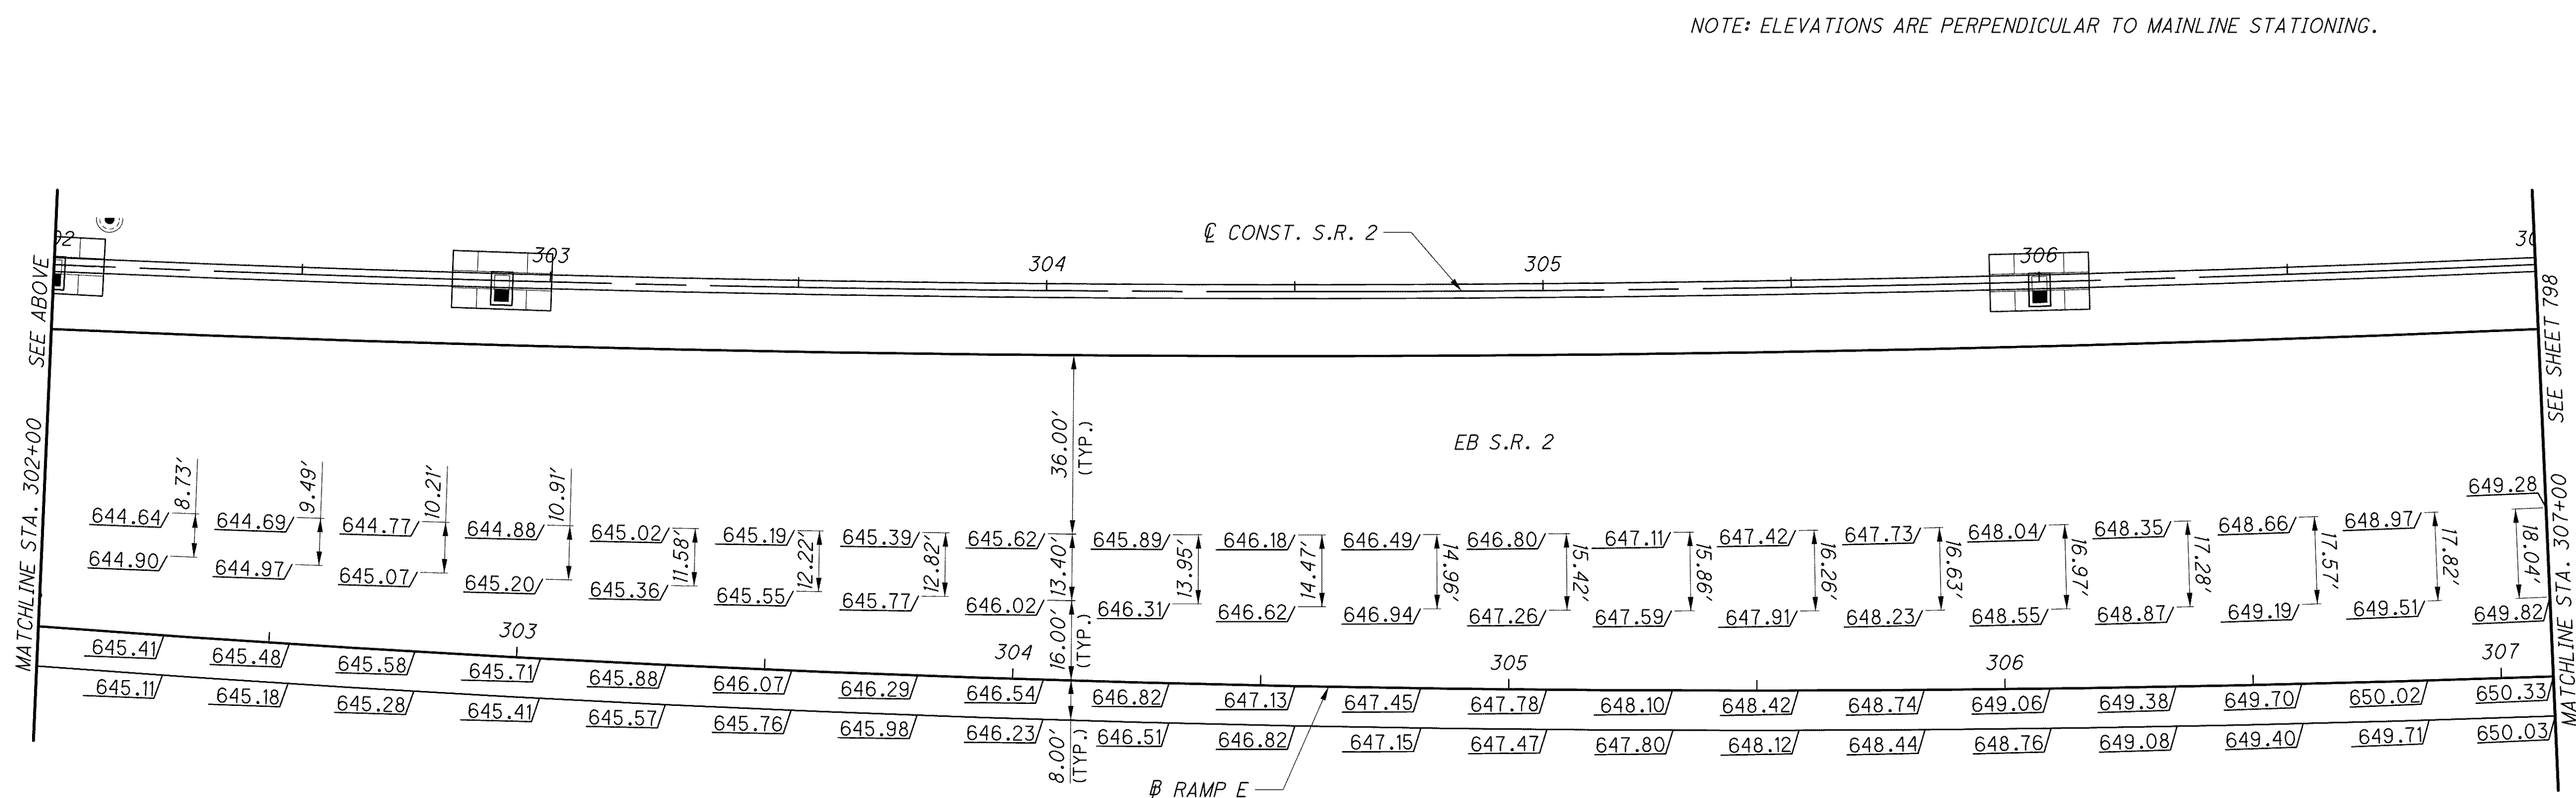

NOTE: ELEVATIONS ARE PERPENDICULAR TO MAINLINE STATIONING.

CALCULATED
ABS
CHECKED
NAH

**PAVEMENT DETAIL & ELEVATIONS
S.R. 2 AND S.R. 640 RAMP E**

LAK-2-3.32