



J:\LAK\13486\roadway\sheets\13486GA208.dgn 03-JUL-2008 2:05PM lintn

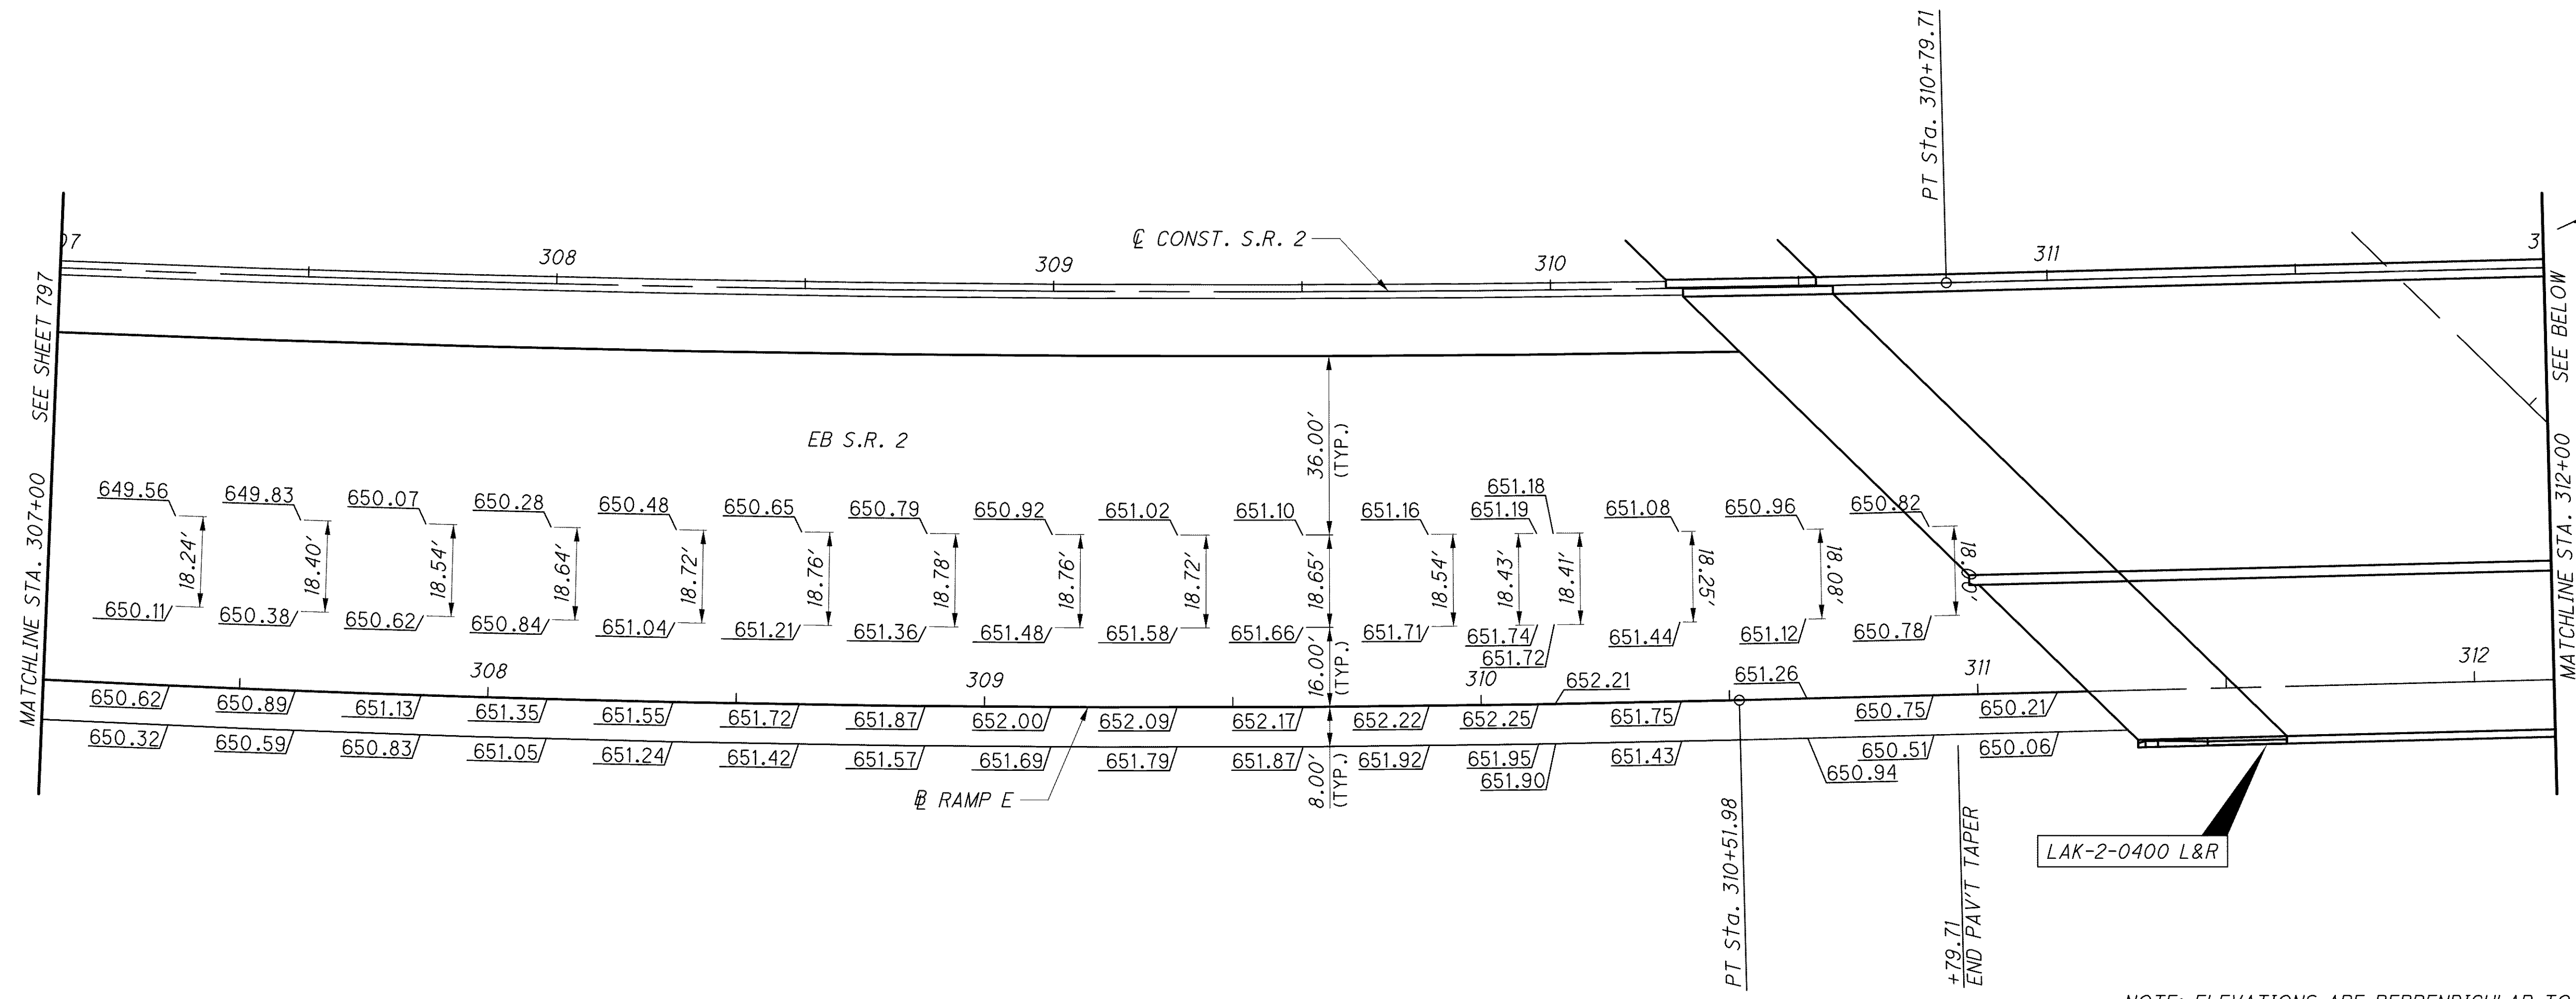

NOTE: ELEVATIONS ARE PERPENDICULAR TO MAINLINE STATIONING


CALCULATED
ABS
CHECKED
NAH

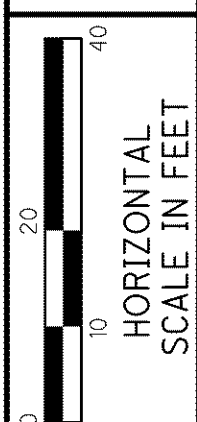

PAVEMENT DETAIL & ELEVATIONS S.R. 2 AND S.R. 640 RAMP E

LAK-2-3.32

798
1679

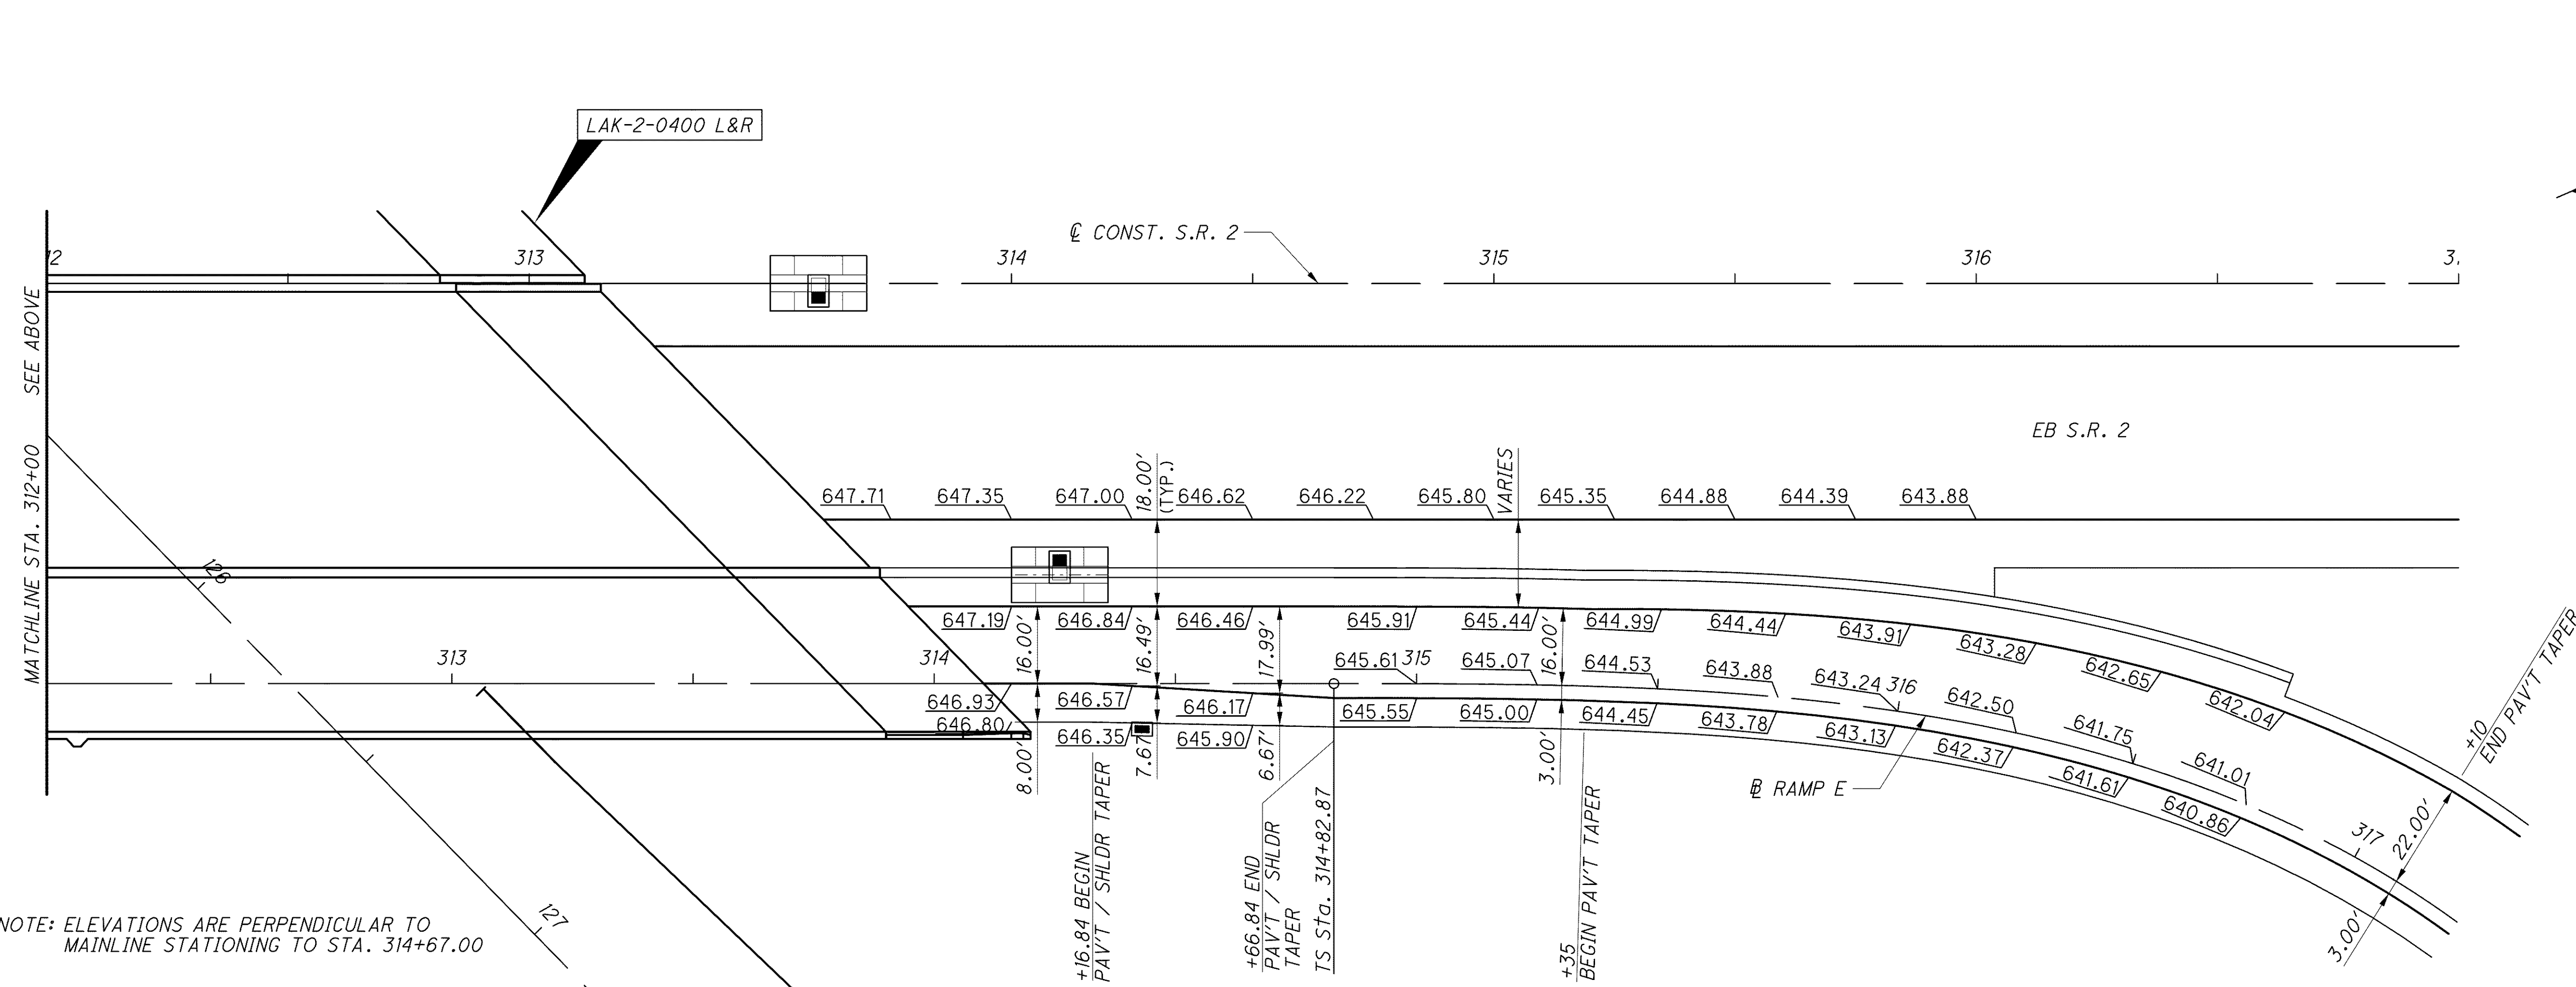

NOTE: ELEVATIONS ARE PERPENDICULAR TO MAINLINE STATIONING TO STA. 314+67.00