
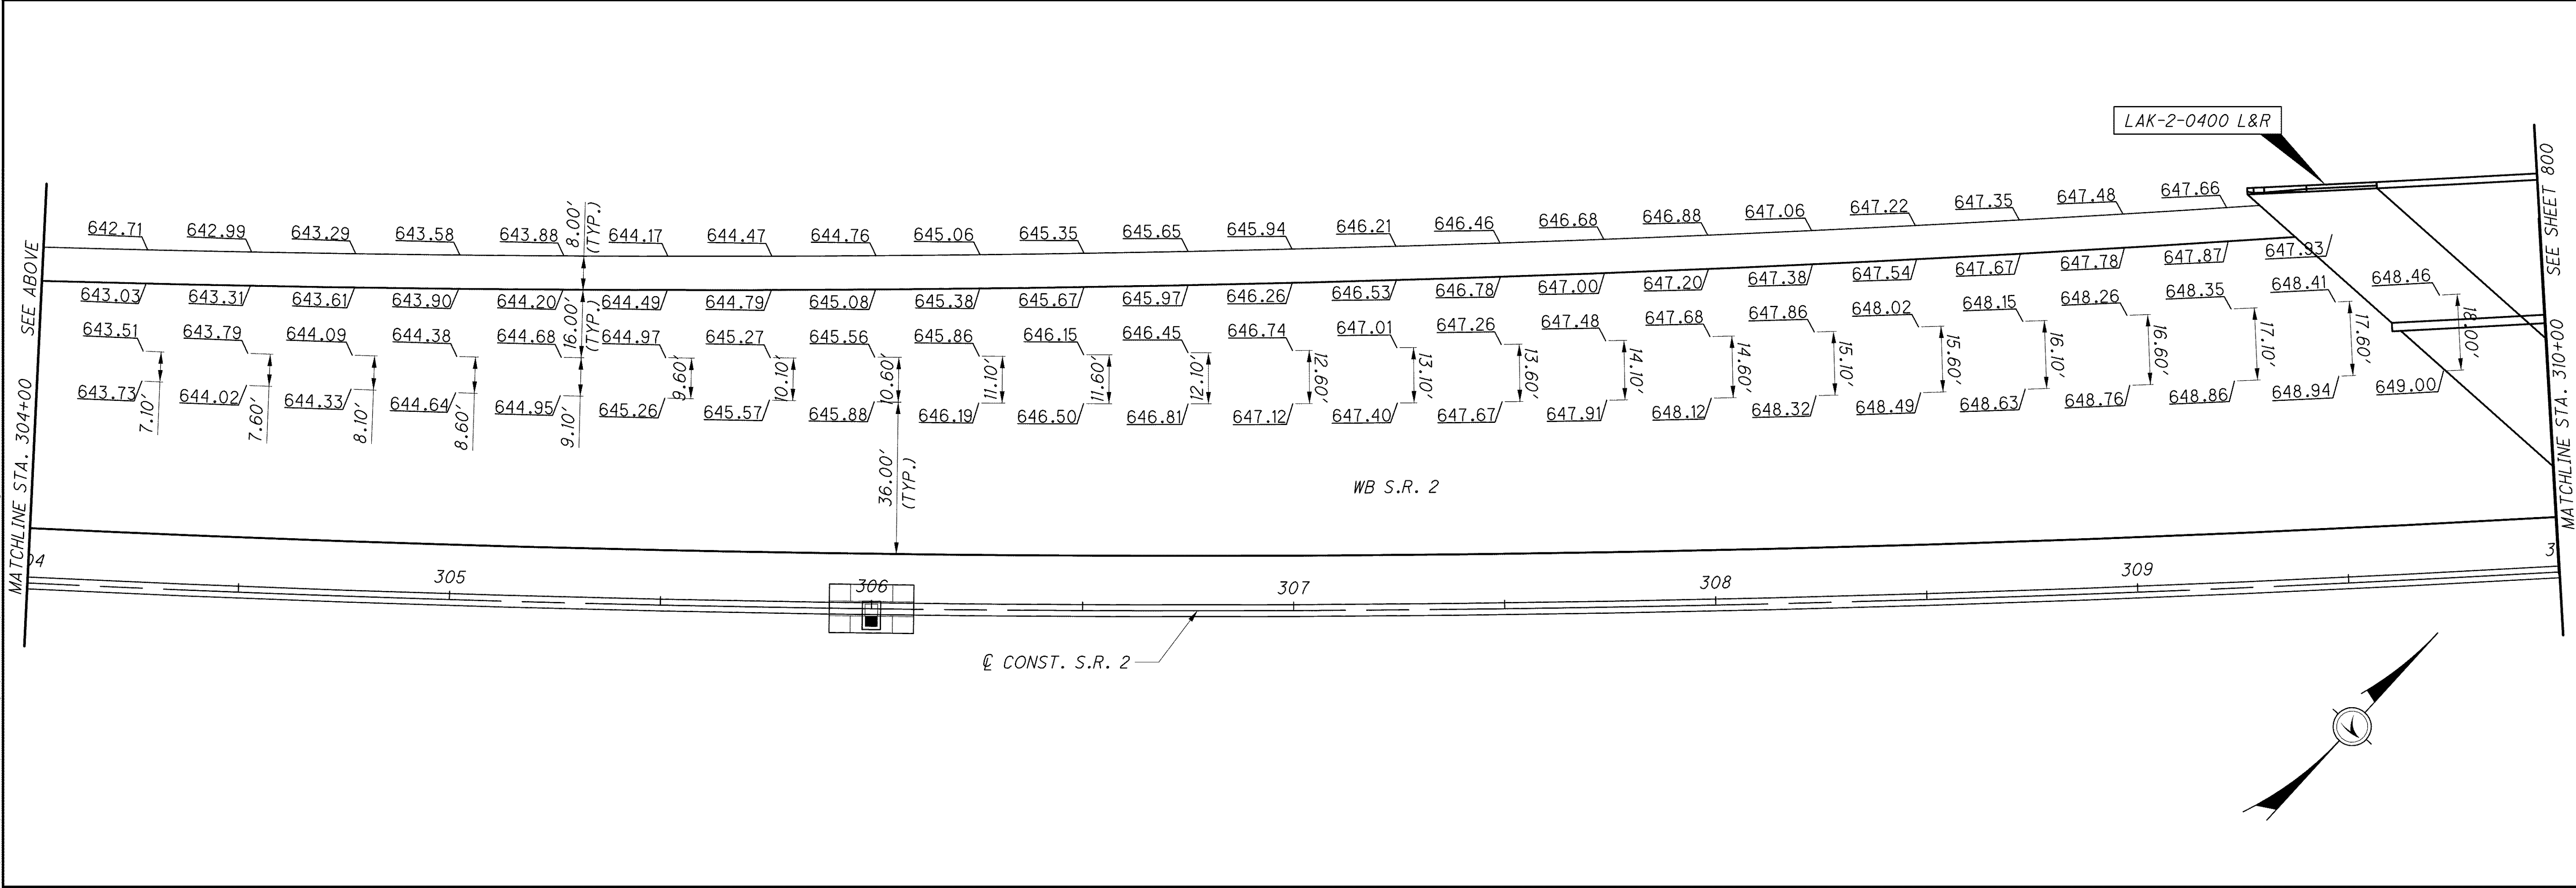


J:\LAK\13486\roadway\sheets\13486GA209.dgn 03-JUL-2008 2:07PM lintn

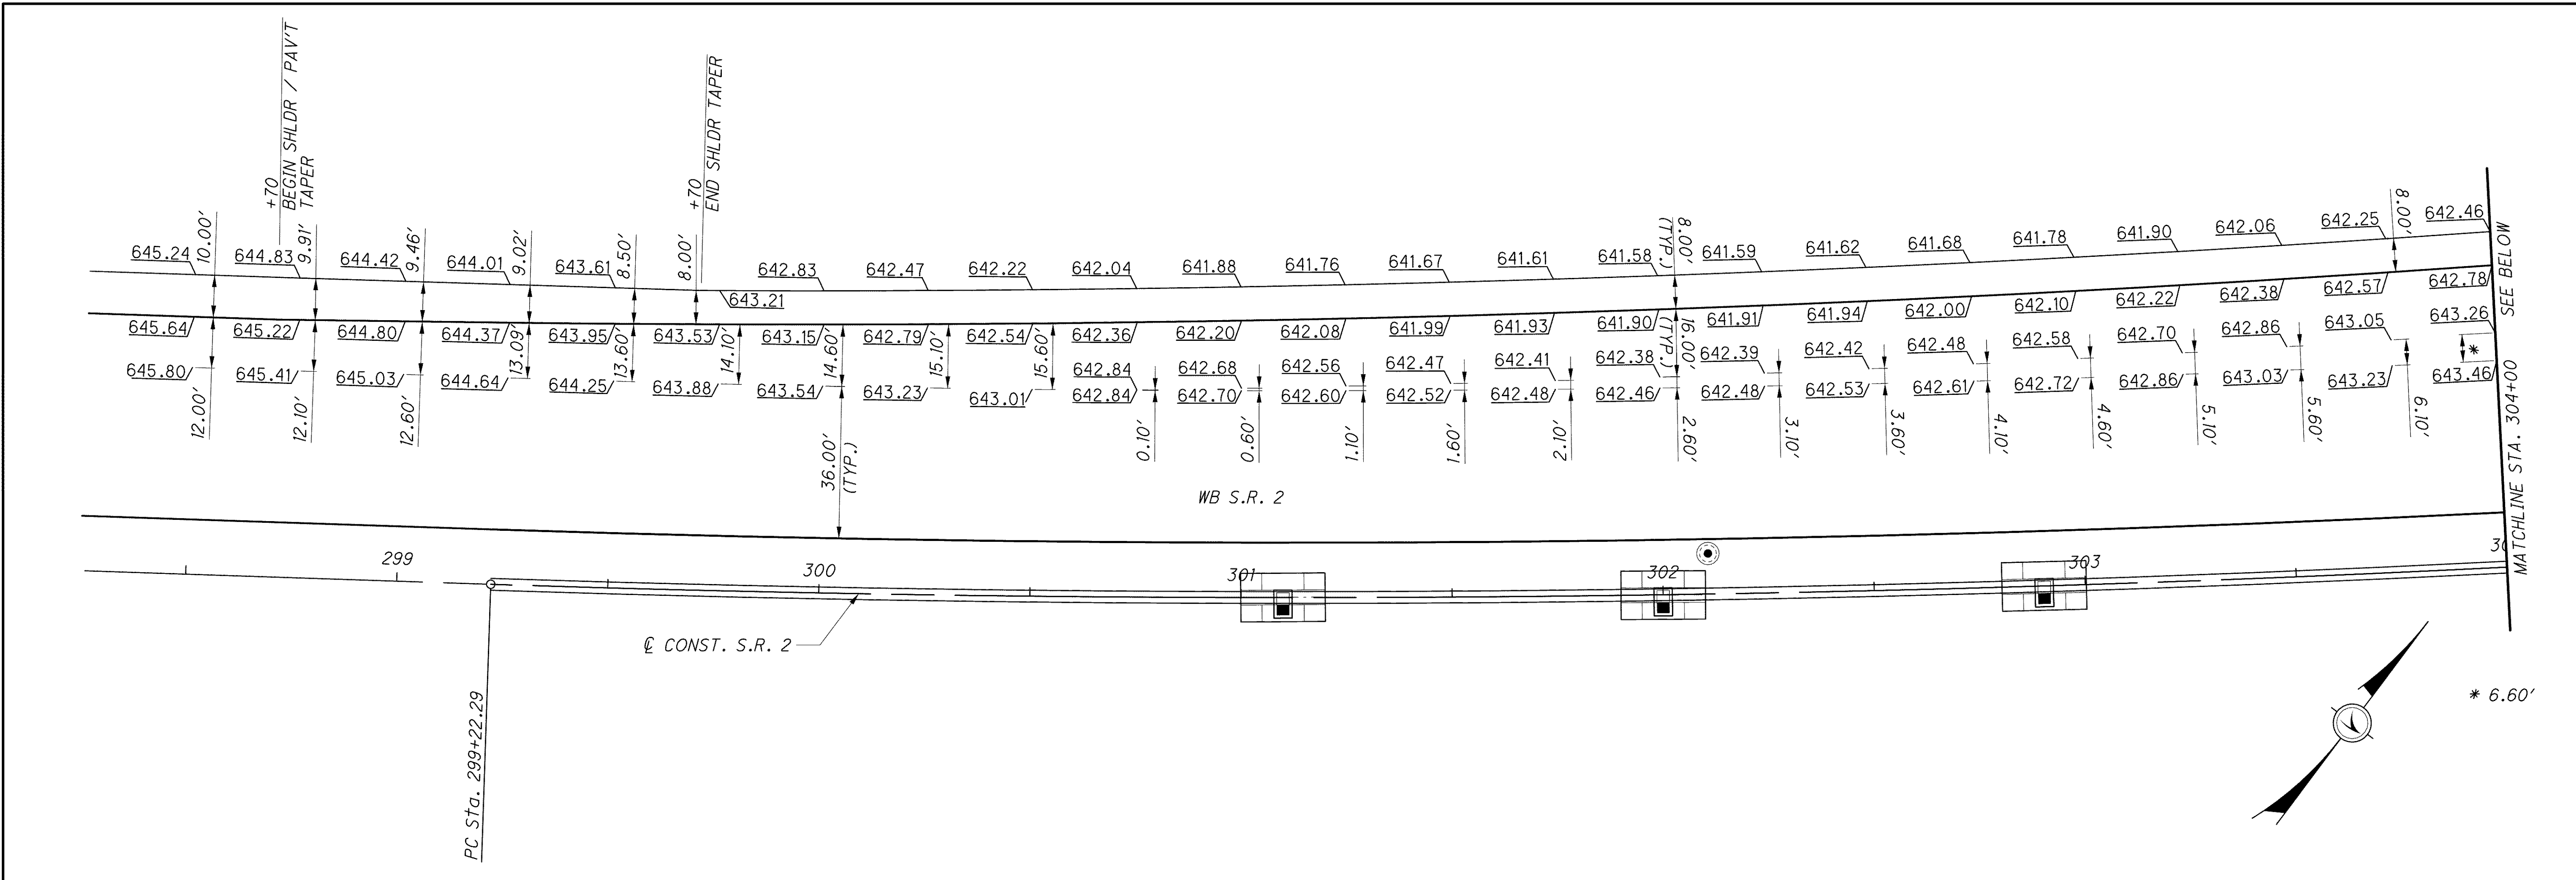

CALCULATED	ABS
CHECKED	NAH

**PAVEMENT DETAIL & ELEVATIONS**  
**S.R. 2 AND S.R. 640 RAMP H**

**LAK-2-3.32**

799  
1679

