
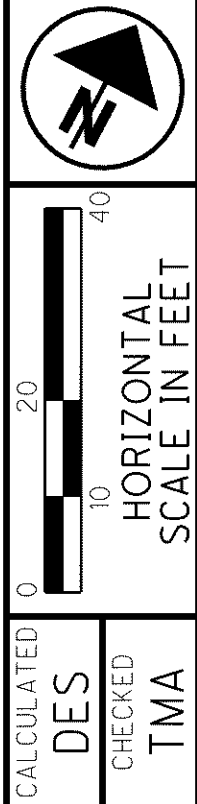


- NOTE:
1. SEE SHEETS 278 TO 297 FOR S.R. 2 PLAN AND PROFILES.
 2. SEE SHEETS 532 TO 533 FOR RAMP D PLAN AND PROFILE.

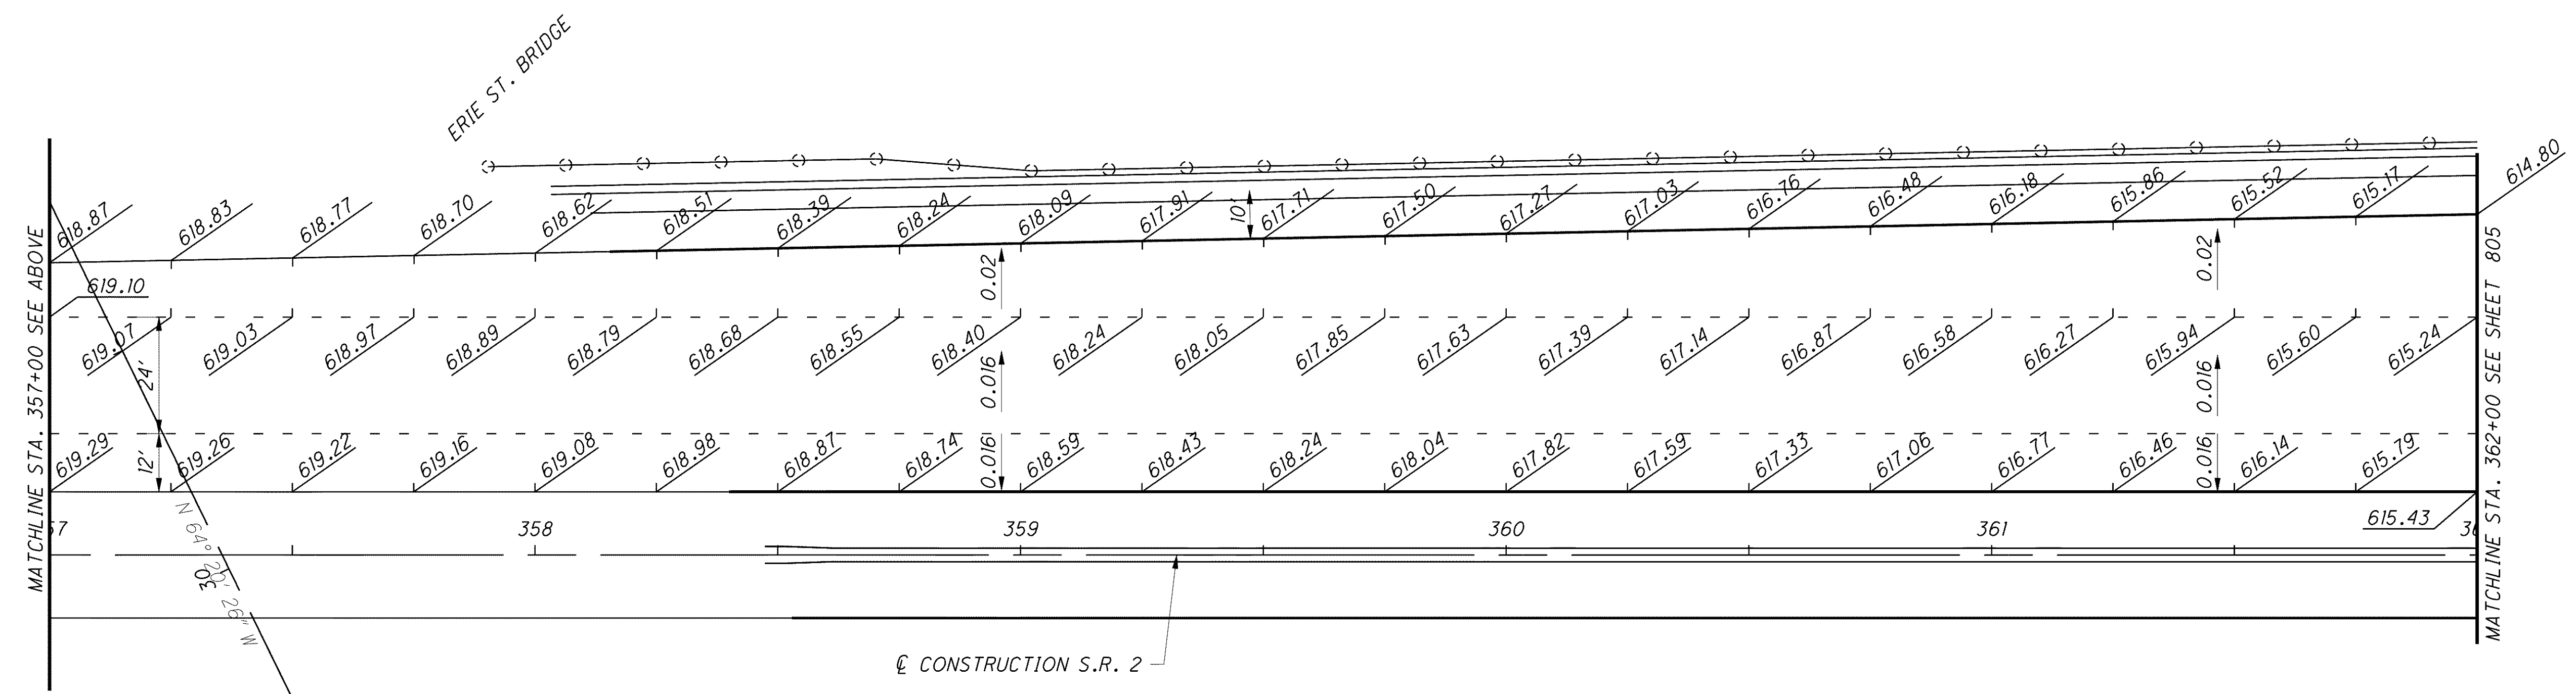

LOST NATION
RAMP D PAVEMENT DETAIL

LAK-2-3.32